




1 Proposed Door Elevation  
1:20

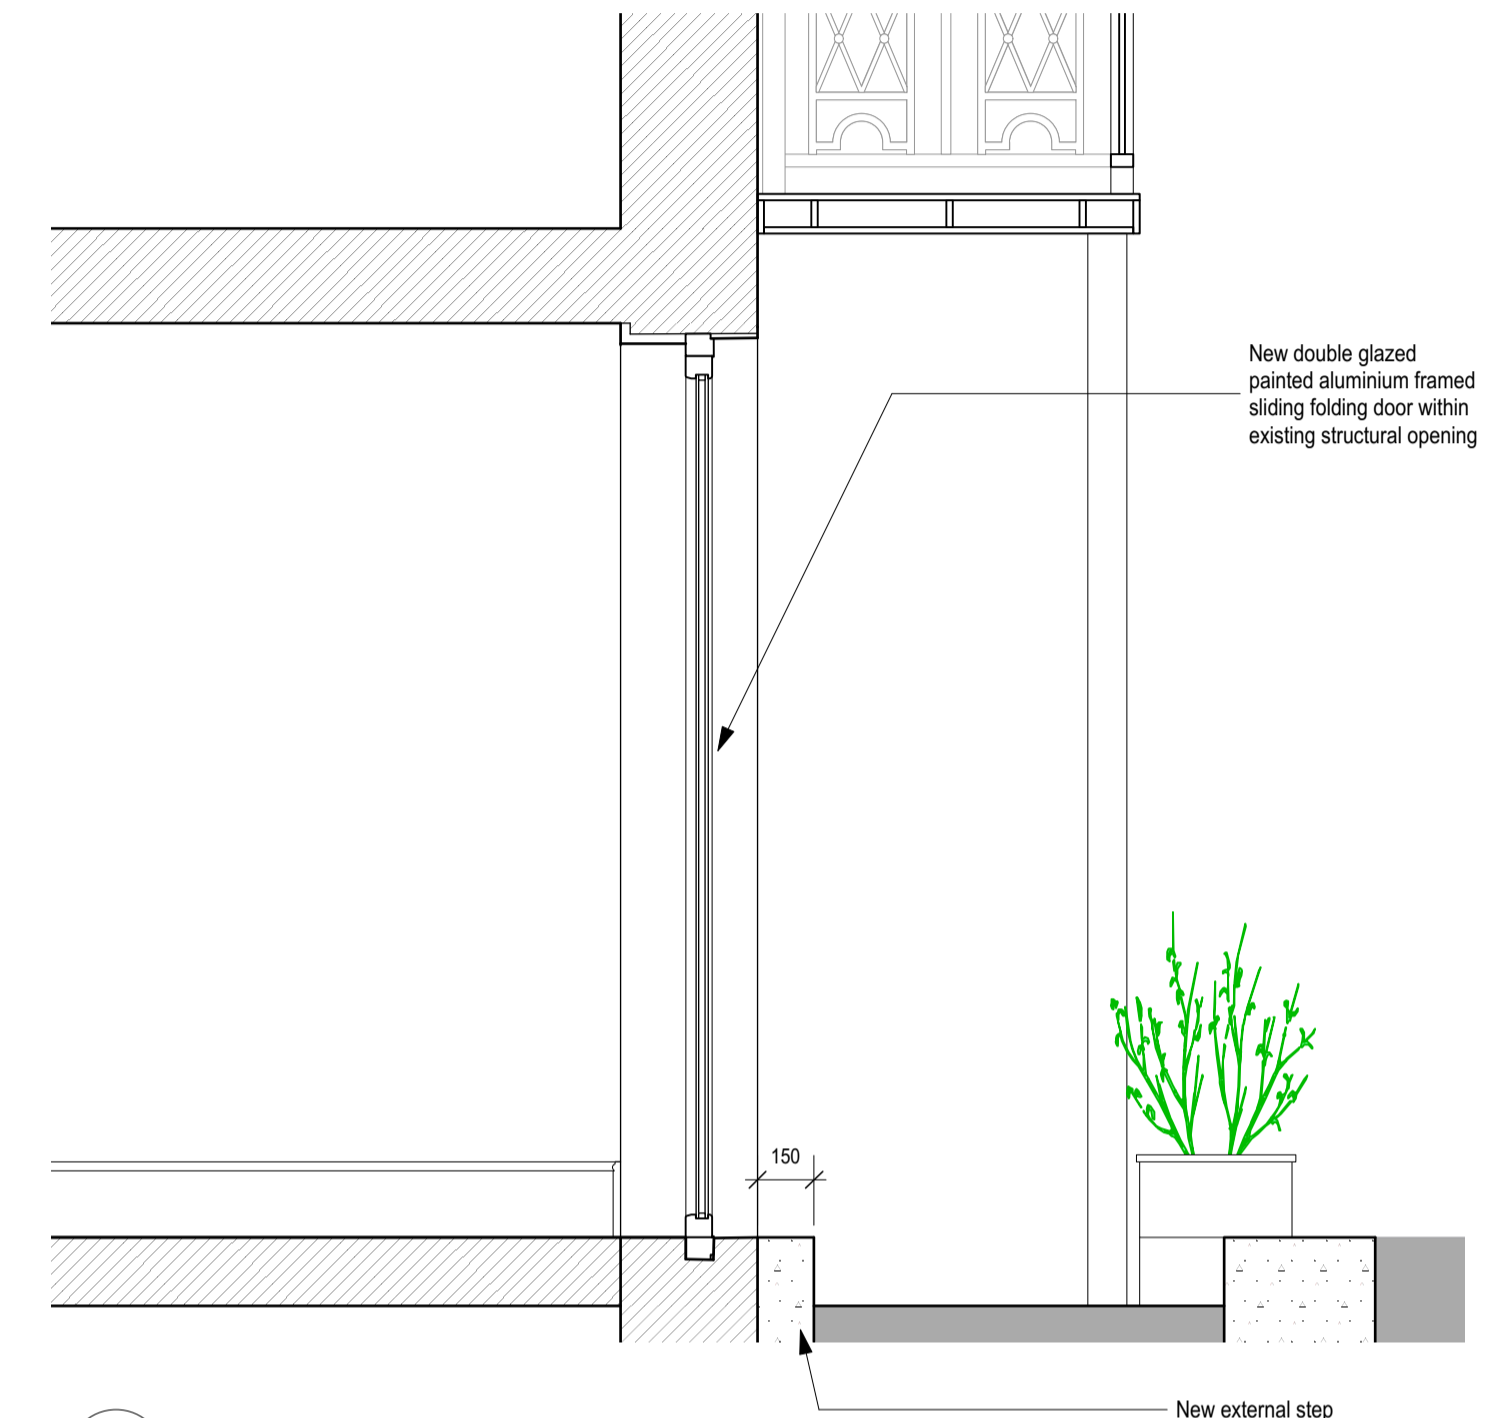

2 Proposed Door Section  
1:20

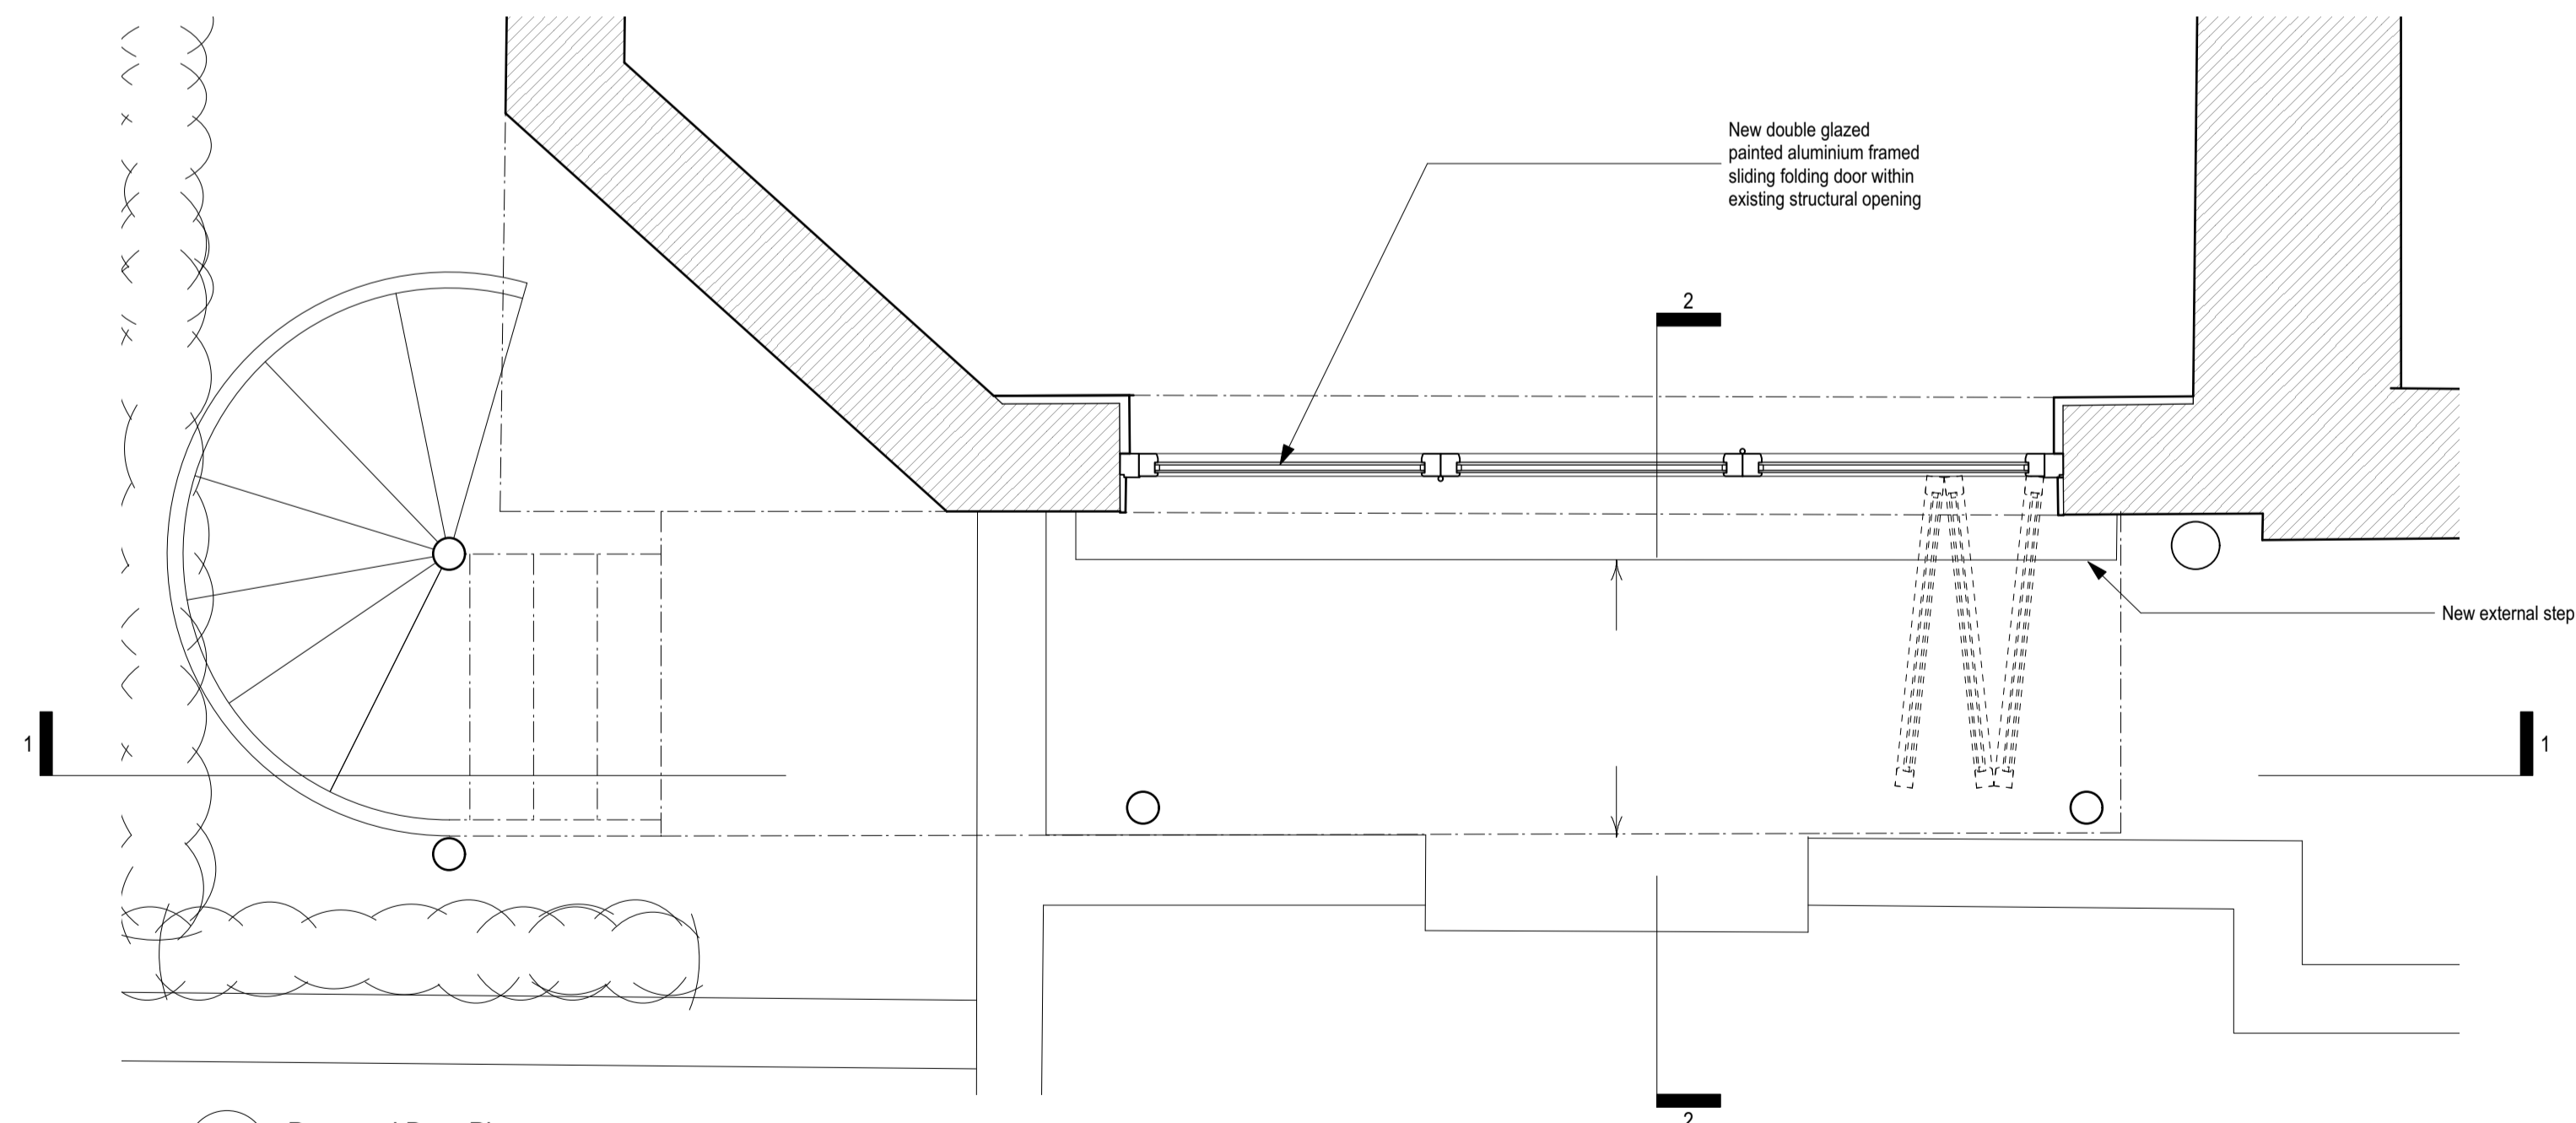

P Proposed Door Plan  
1:20

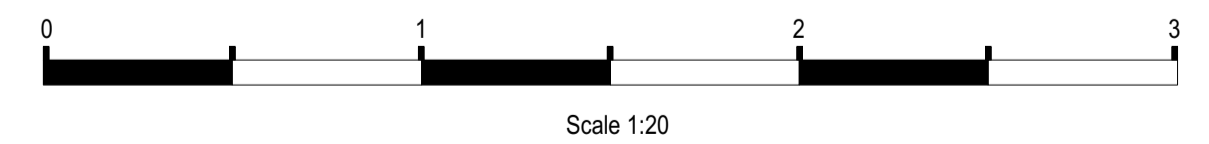

Notes

1. Do not scale from drawing.
  2. All dimensions in millimeters unless noted otherwise.
  3. No deviation may be made from the details shown on this drawing without the prior permission of the architect.
- Any discrepancy between this and any other documents shall be referred immediately to the architect. IF IN DOUBT ASK.

Revisions  
A 15.08.16 Issued for for Planning

Client **Simon and Midge Palley**  
 Project **14 Prince Albert Road**  
 Drawing Title **Proposed Door Elevation and Section**  
 Scale 1:20 / A1 Date **Aug 2016** Drawn **JA**  
 Job no. **1401** Dwg no. **PL(72)01** Rev no. **A**  
**BARBARA WEISS ARCHITECTS LTD**  
 DEVON HOUSE 12-15 DARTMOUTH ST., LONDON SW1H 9BL T. 020 7222 4935