


ELEVATION / SECTION B

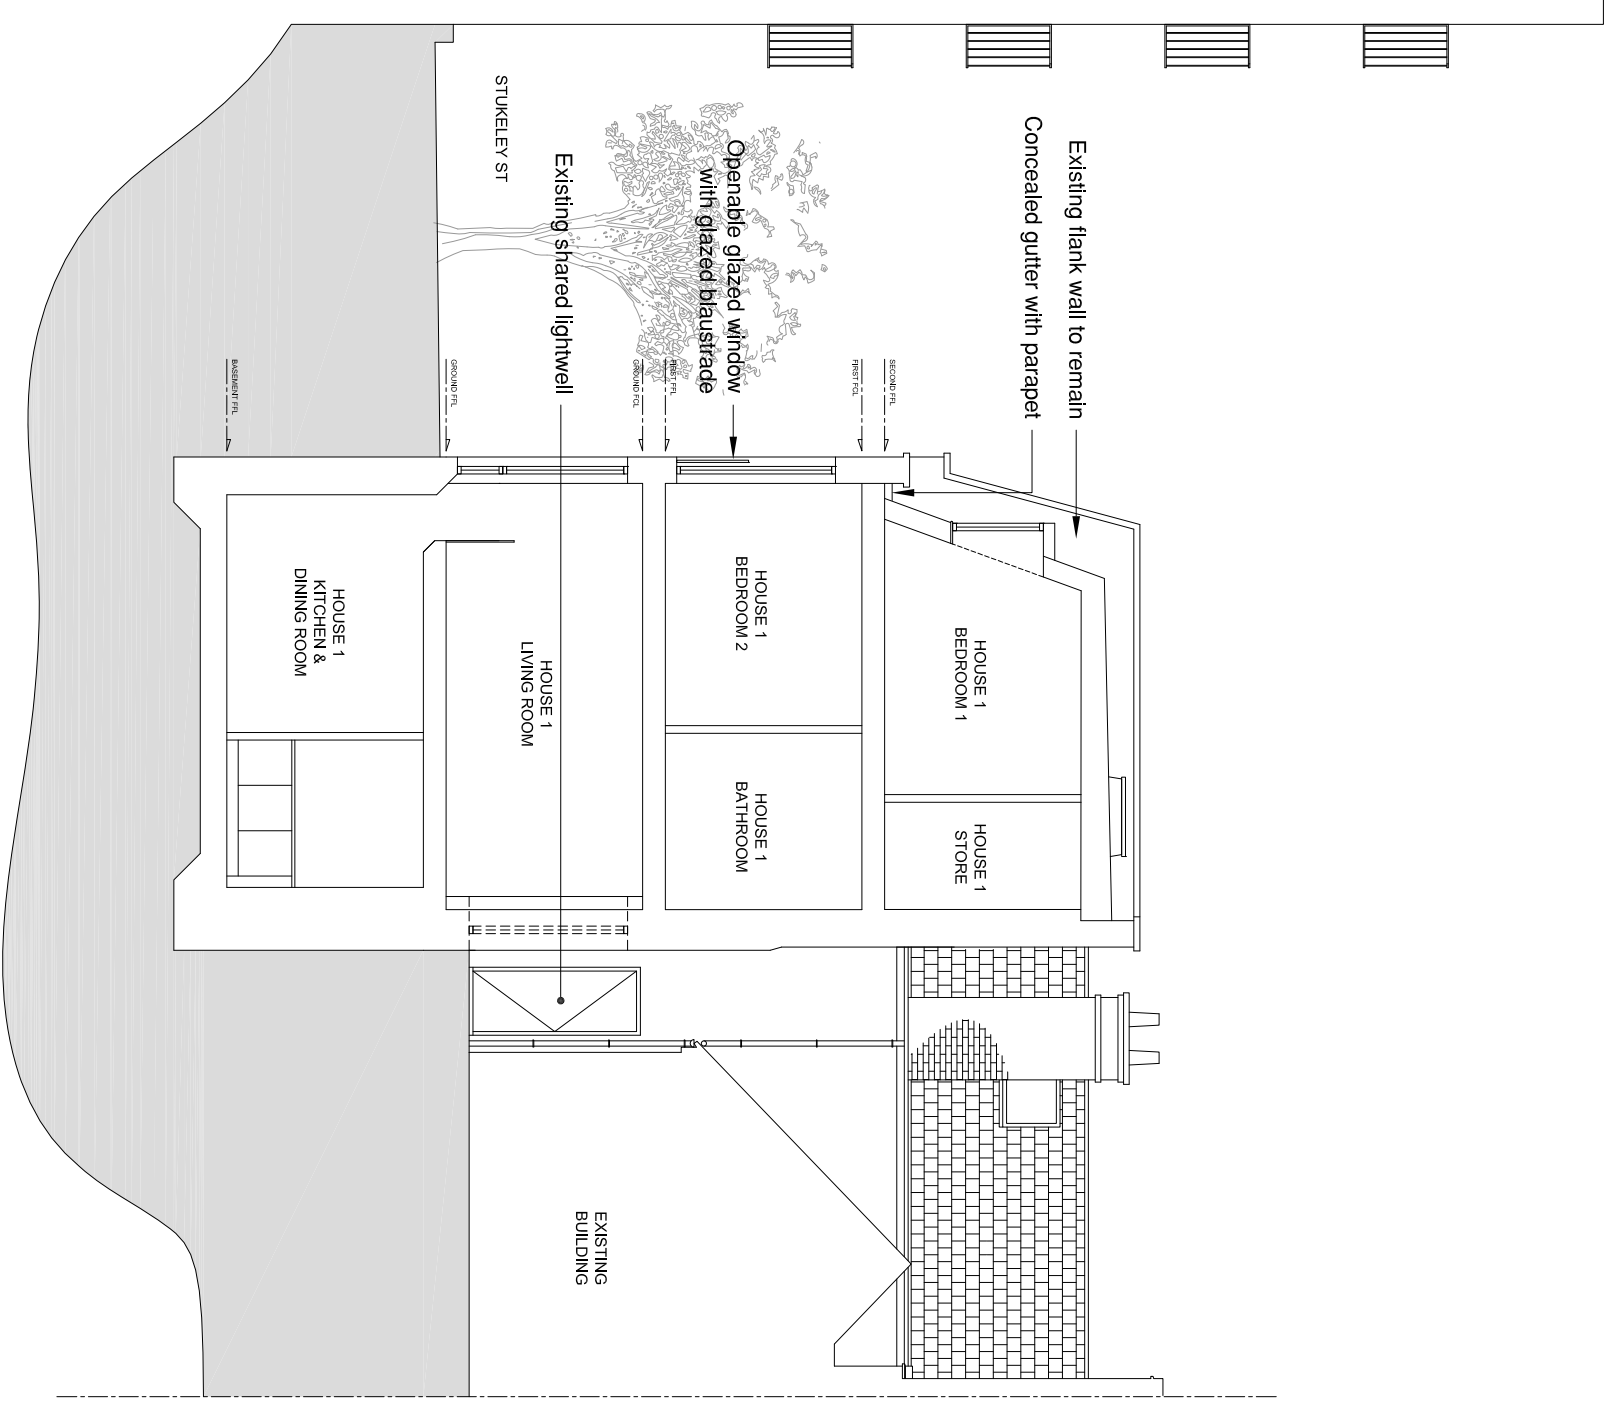

ELEVATION / SECTION A


NOTES: The drawings and the design hereon is the copyright of Milan Babic Architects Ltd and must not be reproduced without their written consent.

Figured dimensions only to be taken from this drawing. All dimensions to be checked on site and Milan Babic Architects Ltd informed immediately of any discrepancies.

All works to be carried out in accordance with Local Authority approval, Building Regulations and current British Standards

Indicates revisions made to this drawing.

REV	DATE	INITIALS	DESCRIPTION
A	11.08.16	KR	Plans amended in response to Camden Planning comments from 09.08.2016

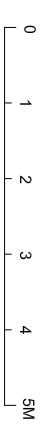

Milan Babic Architects Ltd

Architects + Urban Designer
Bickell's Yard
151B Bernoldsey Street
London SE1 3UW
TEL: (0)203 117 0120
FAX: (0)203 117 0122
E-mail: milan@mb-architects.co.uk

PROJECT: Proposed Development for 2 Houses
6 Stukeley Street - London
WC2B 5LQ

CLIENT: DEREK SAVAGE

DWG TITLE: Proposed Elevation / Section A & B

DWG NO: 841 / 206 rev.A DATE: 10.06.2015
SCALE: 1:100 @ A3 DRAWN BY: RR