



UNIONARCHITECTS

1522 . 222 Proposed First Floor
 rev a 11 Highgate West Hill, N6 6JR
 1:50 @ A3

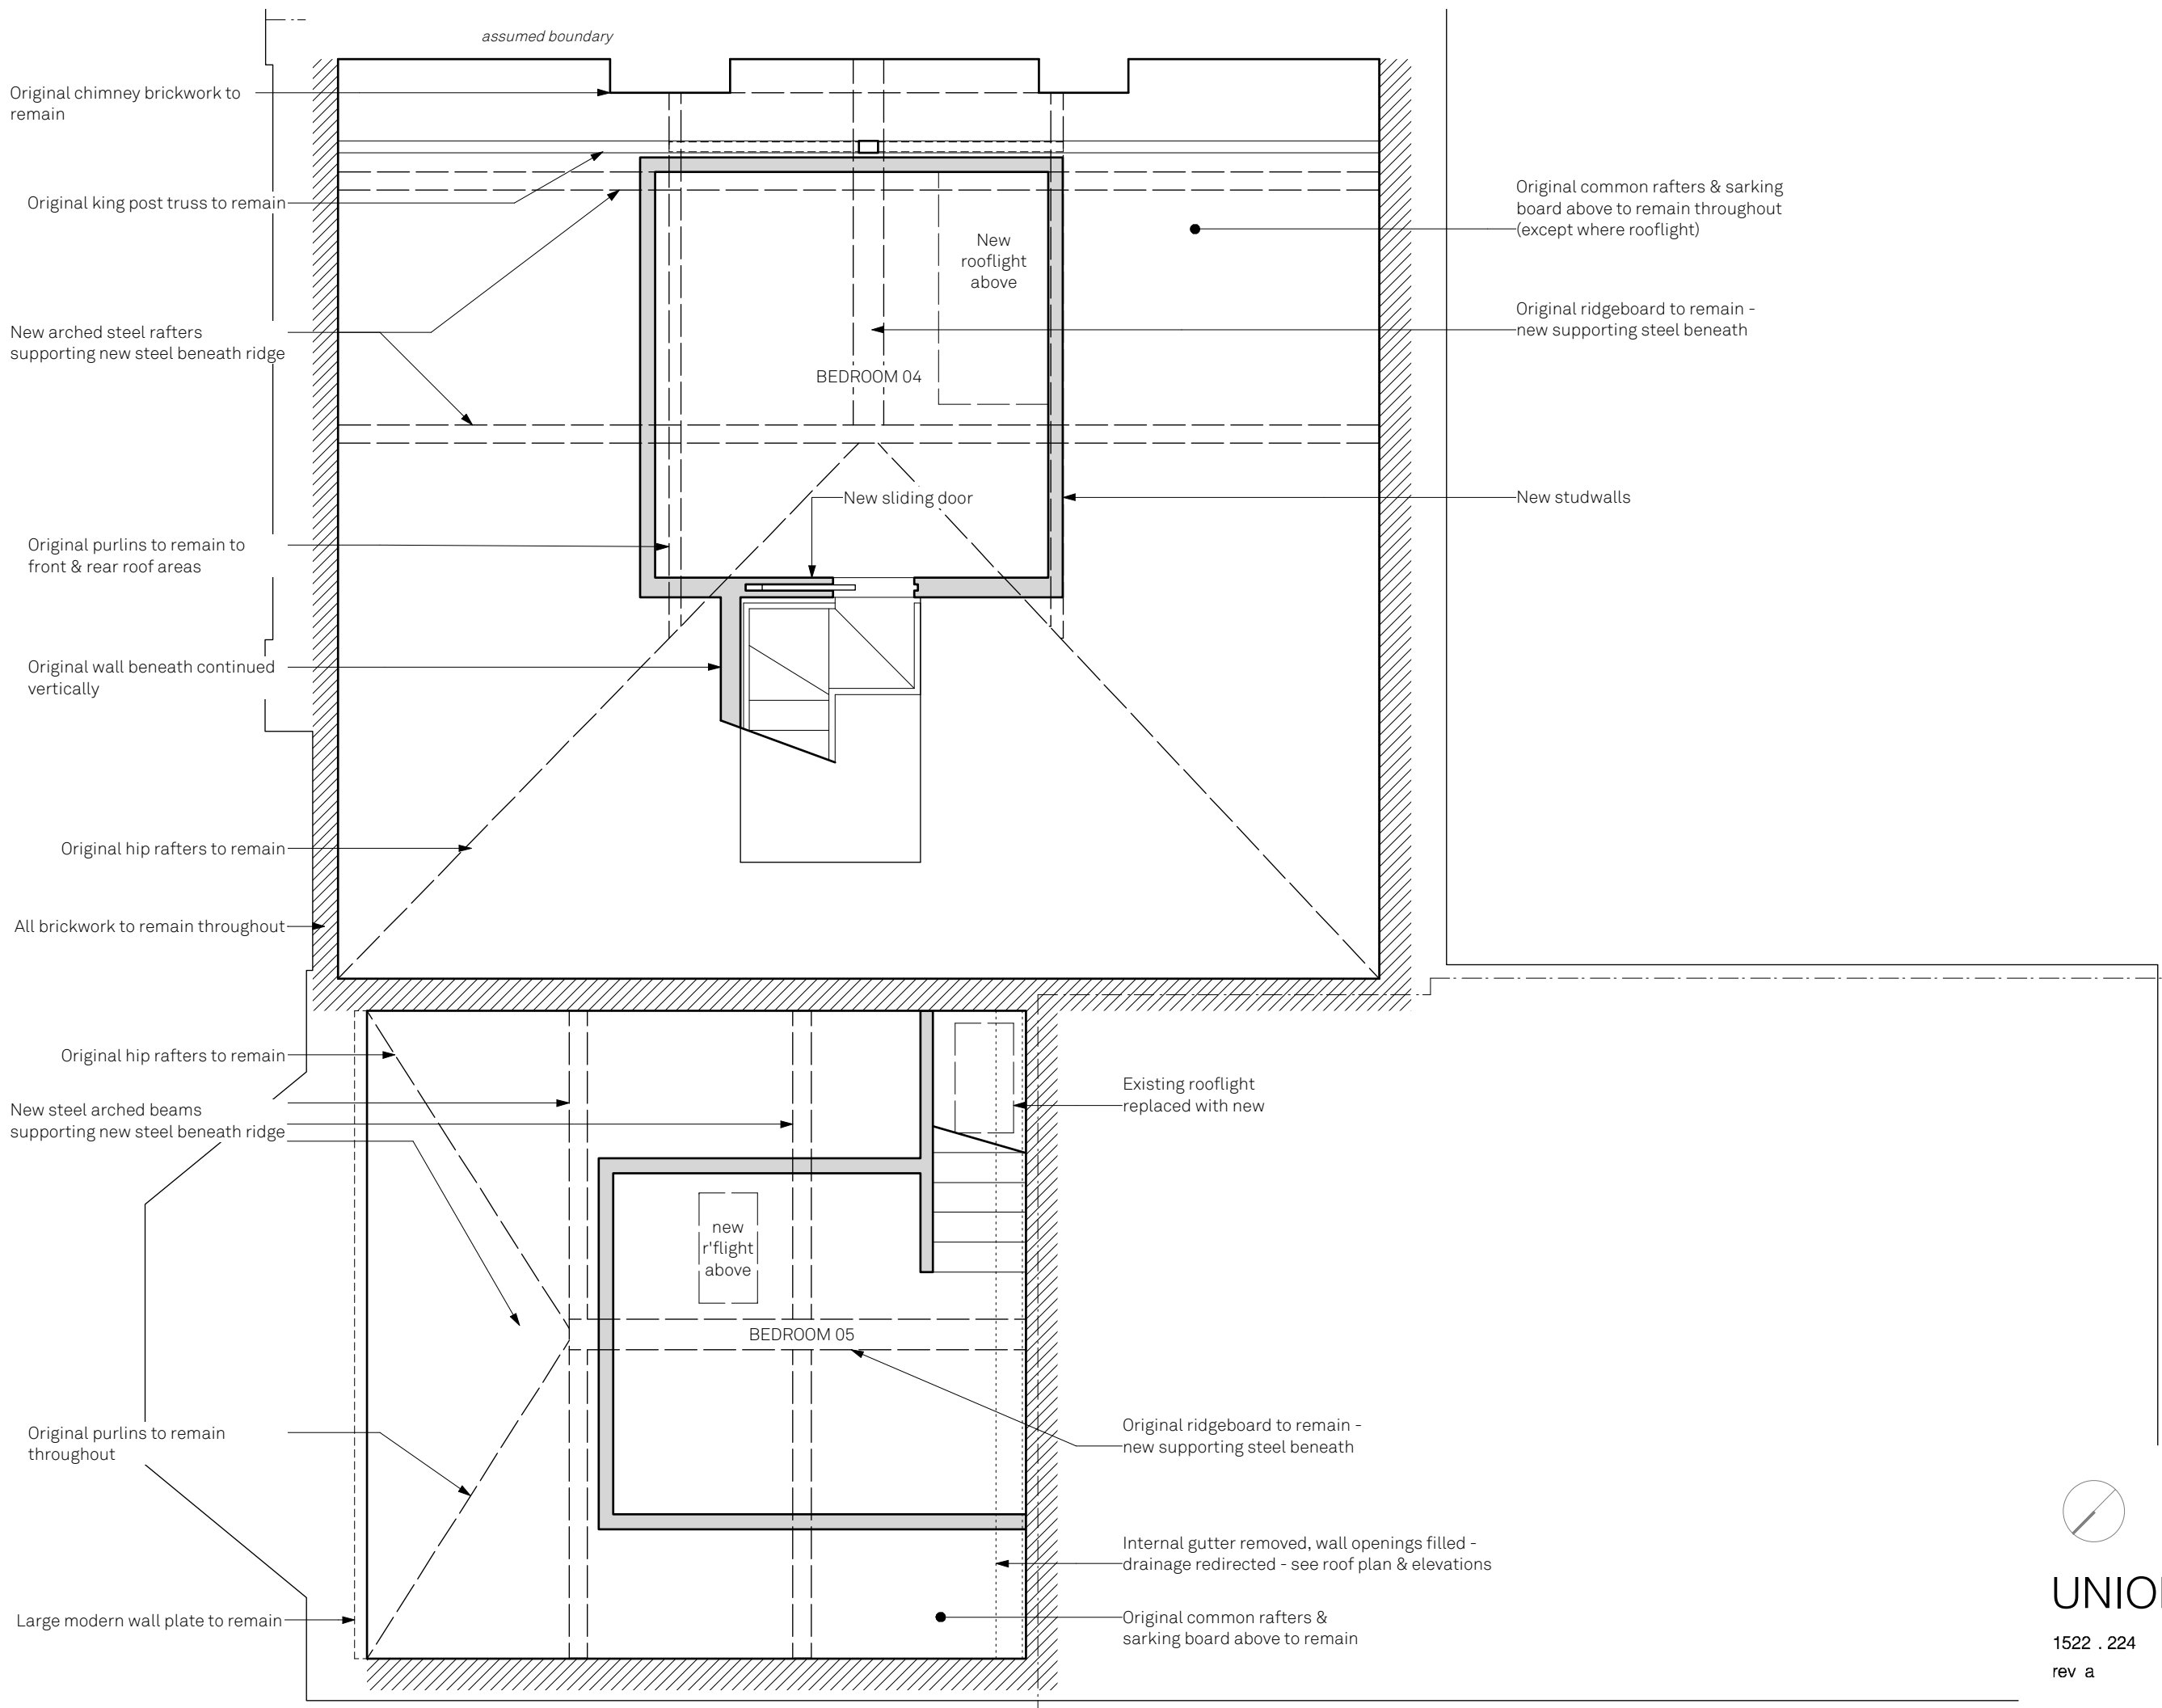

UNIONARCHITECTS

1522 . 224 Proposed Lofts
 rev a 11 Highgate West Hill, N6 6JR
 1:50 @ A3

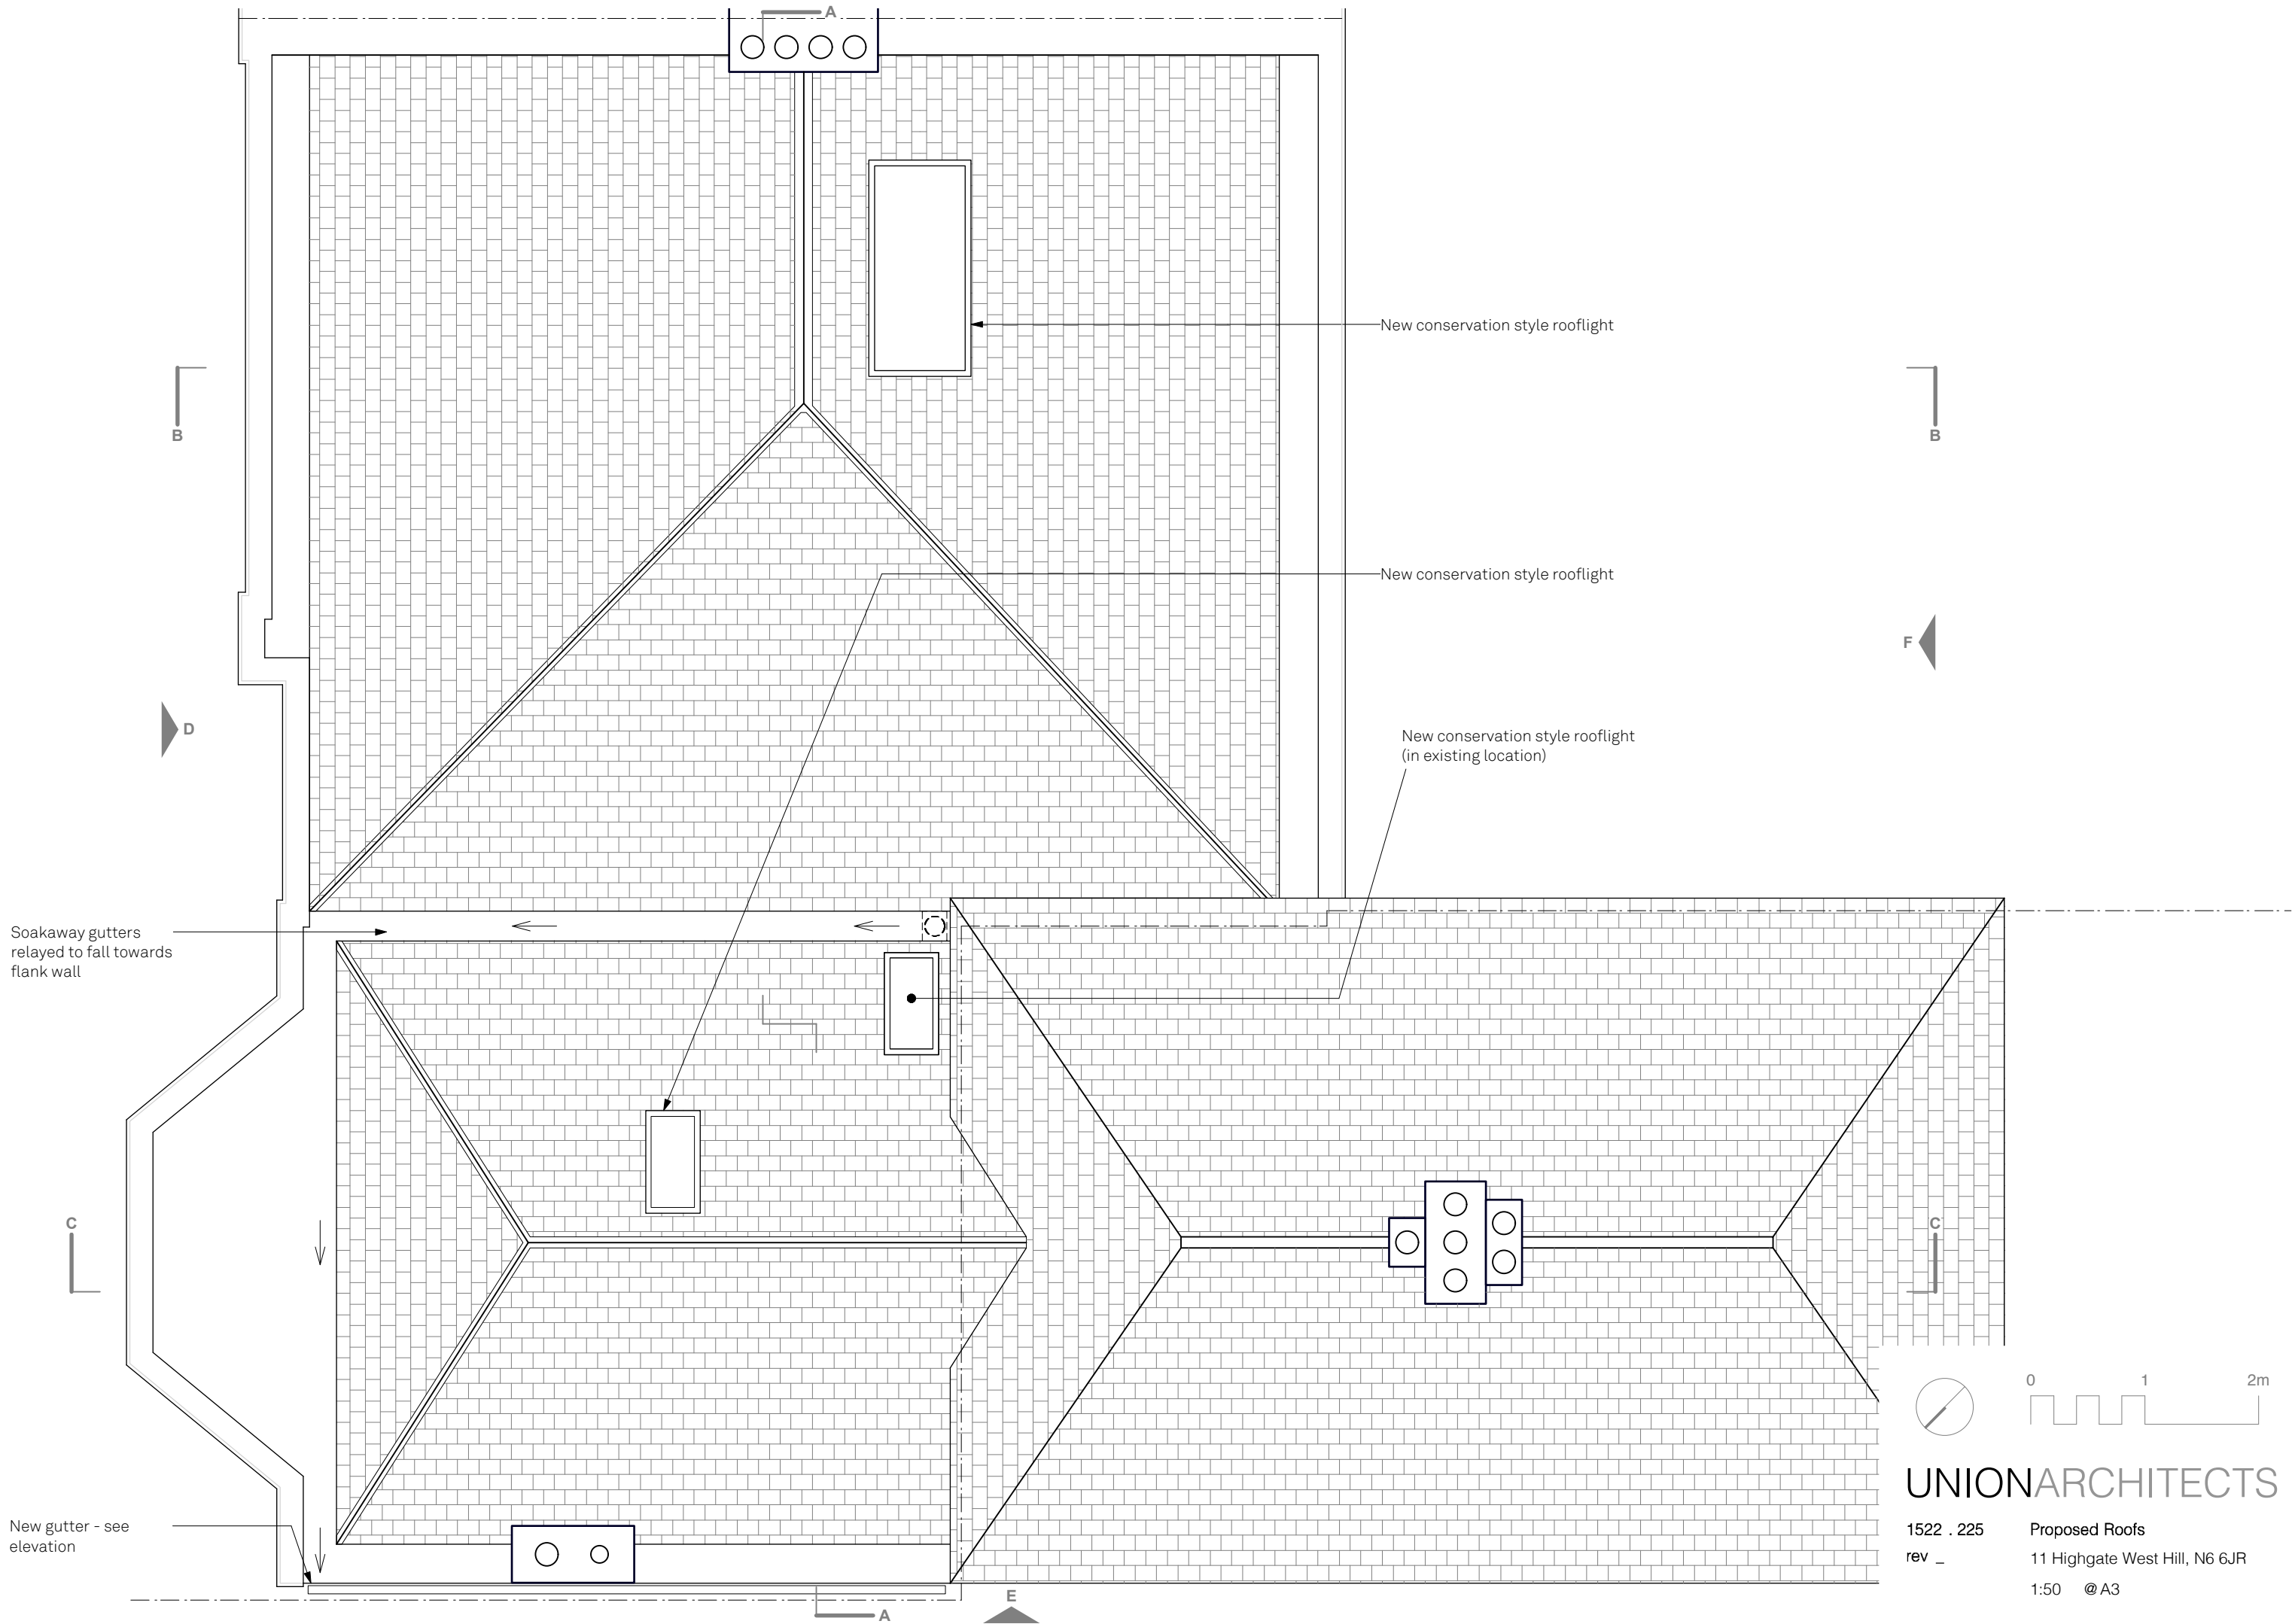

A

B

B

D

F

C

C

E

A


New conservation style rooflight

New conservation style rooflight

New conservation style rooflight
(in existing location)



Soakaway gutters
relyed to fall towards
flank wall

New gutter - see
elevation

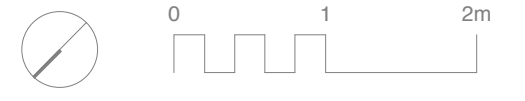


UNIONARCHITECTS

1522 . 225 Proposed Roofs
 rev _ 11 Highgate West Hill, N6 6JR
 1:50 @ A3

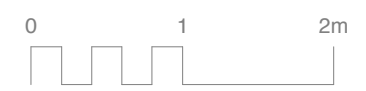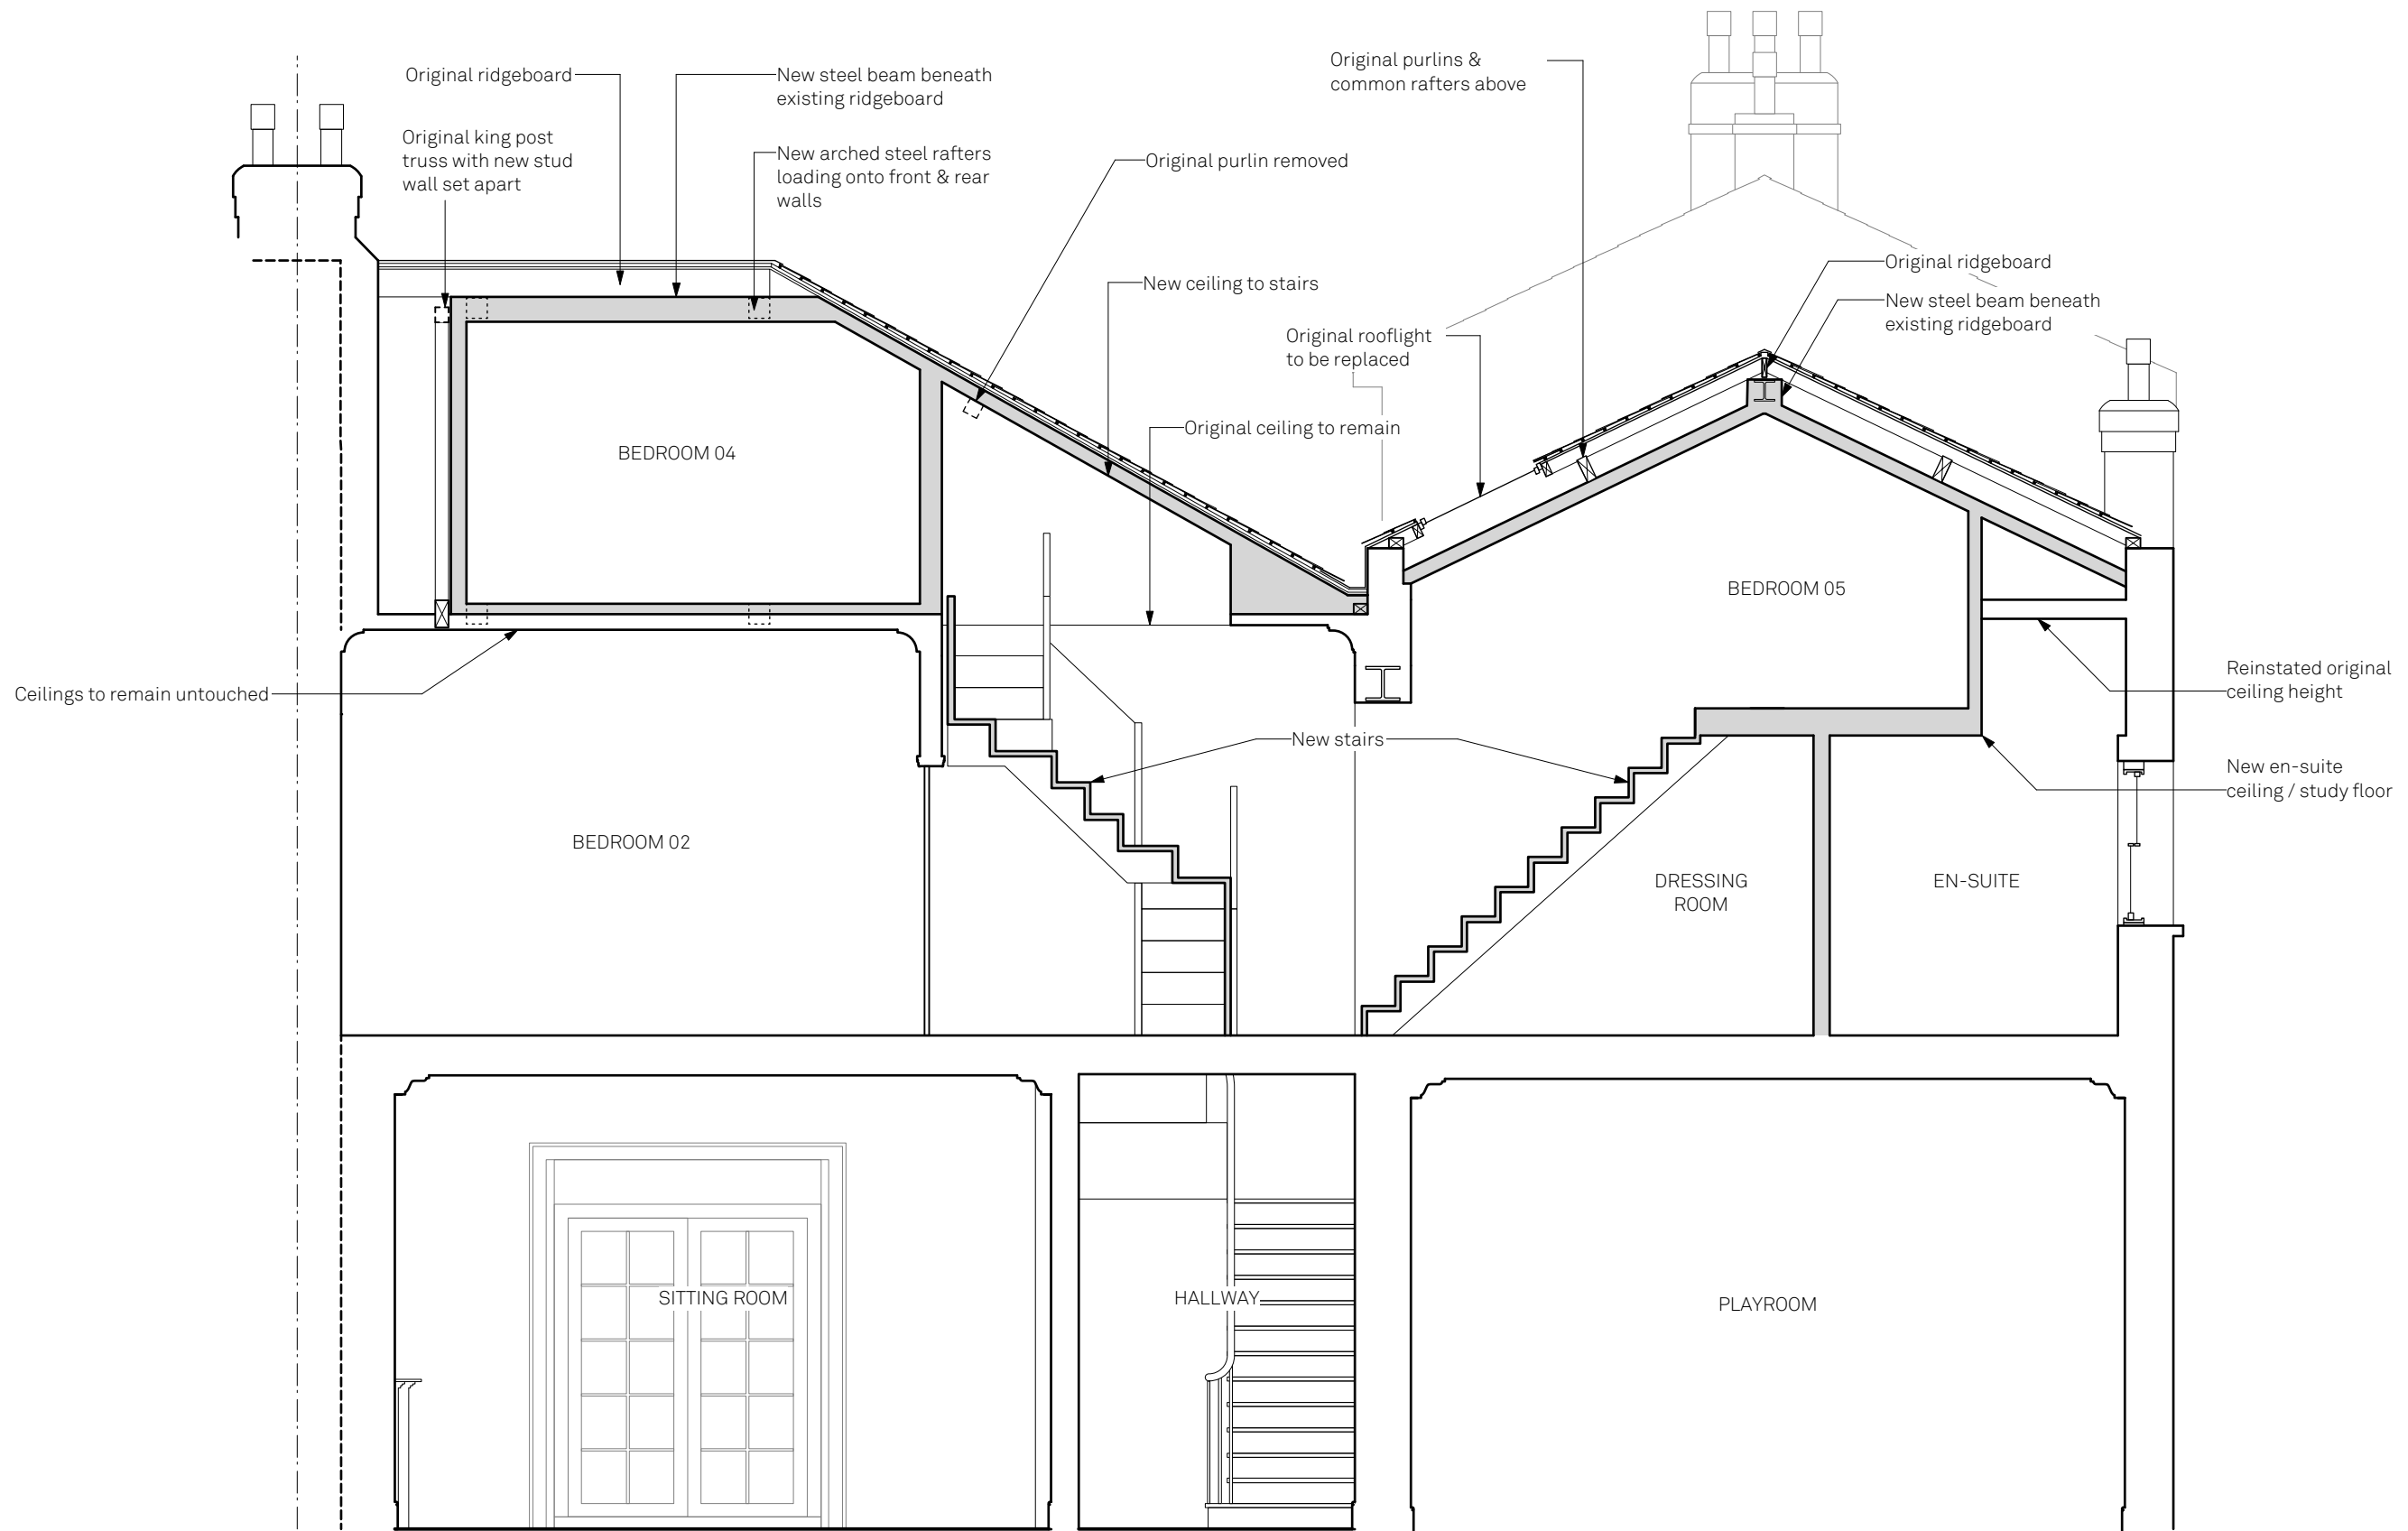



UNIONARCHITECTS

1522 . 226 Proposed Section AA
 rev a 11 Highgate West Hill, N6 6JR
 1:50 @ A3

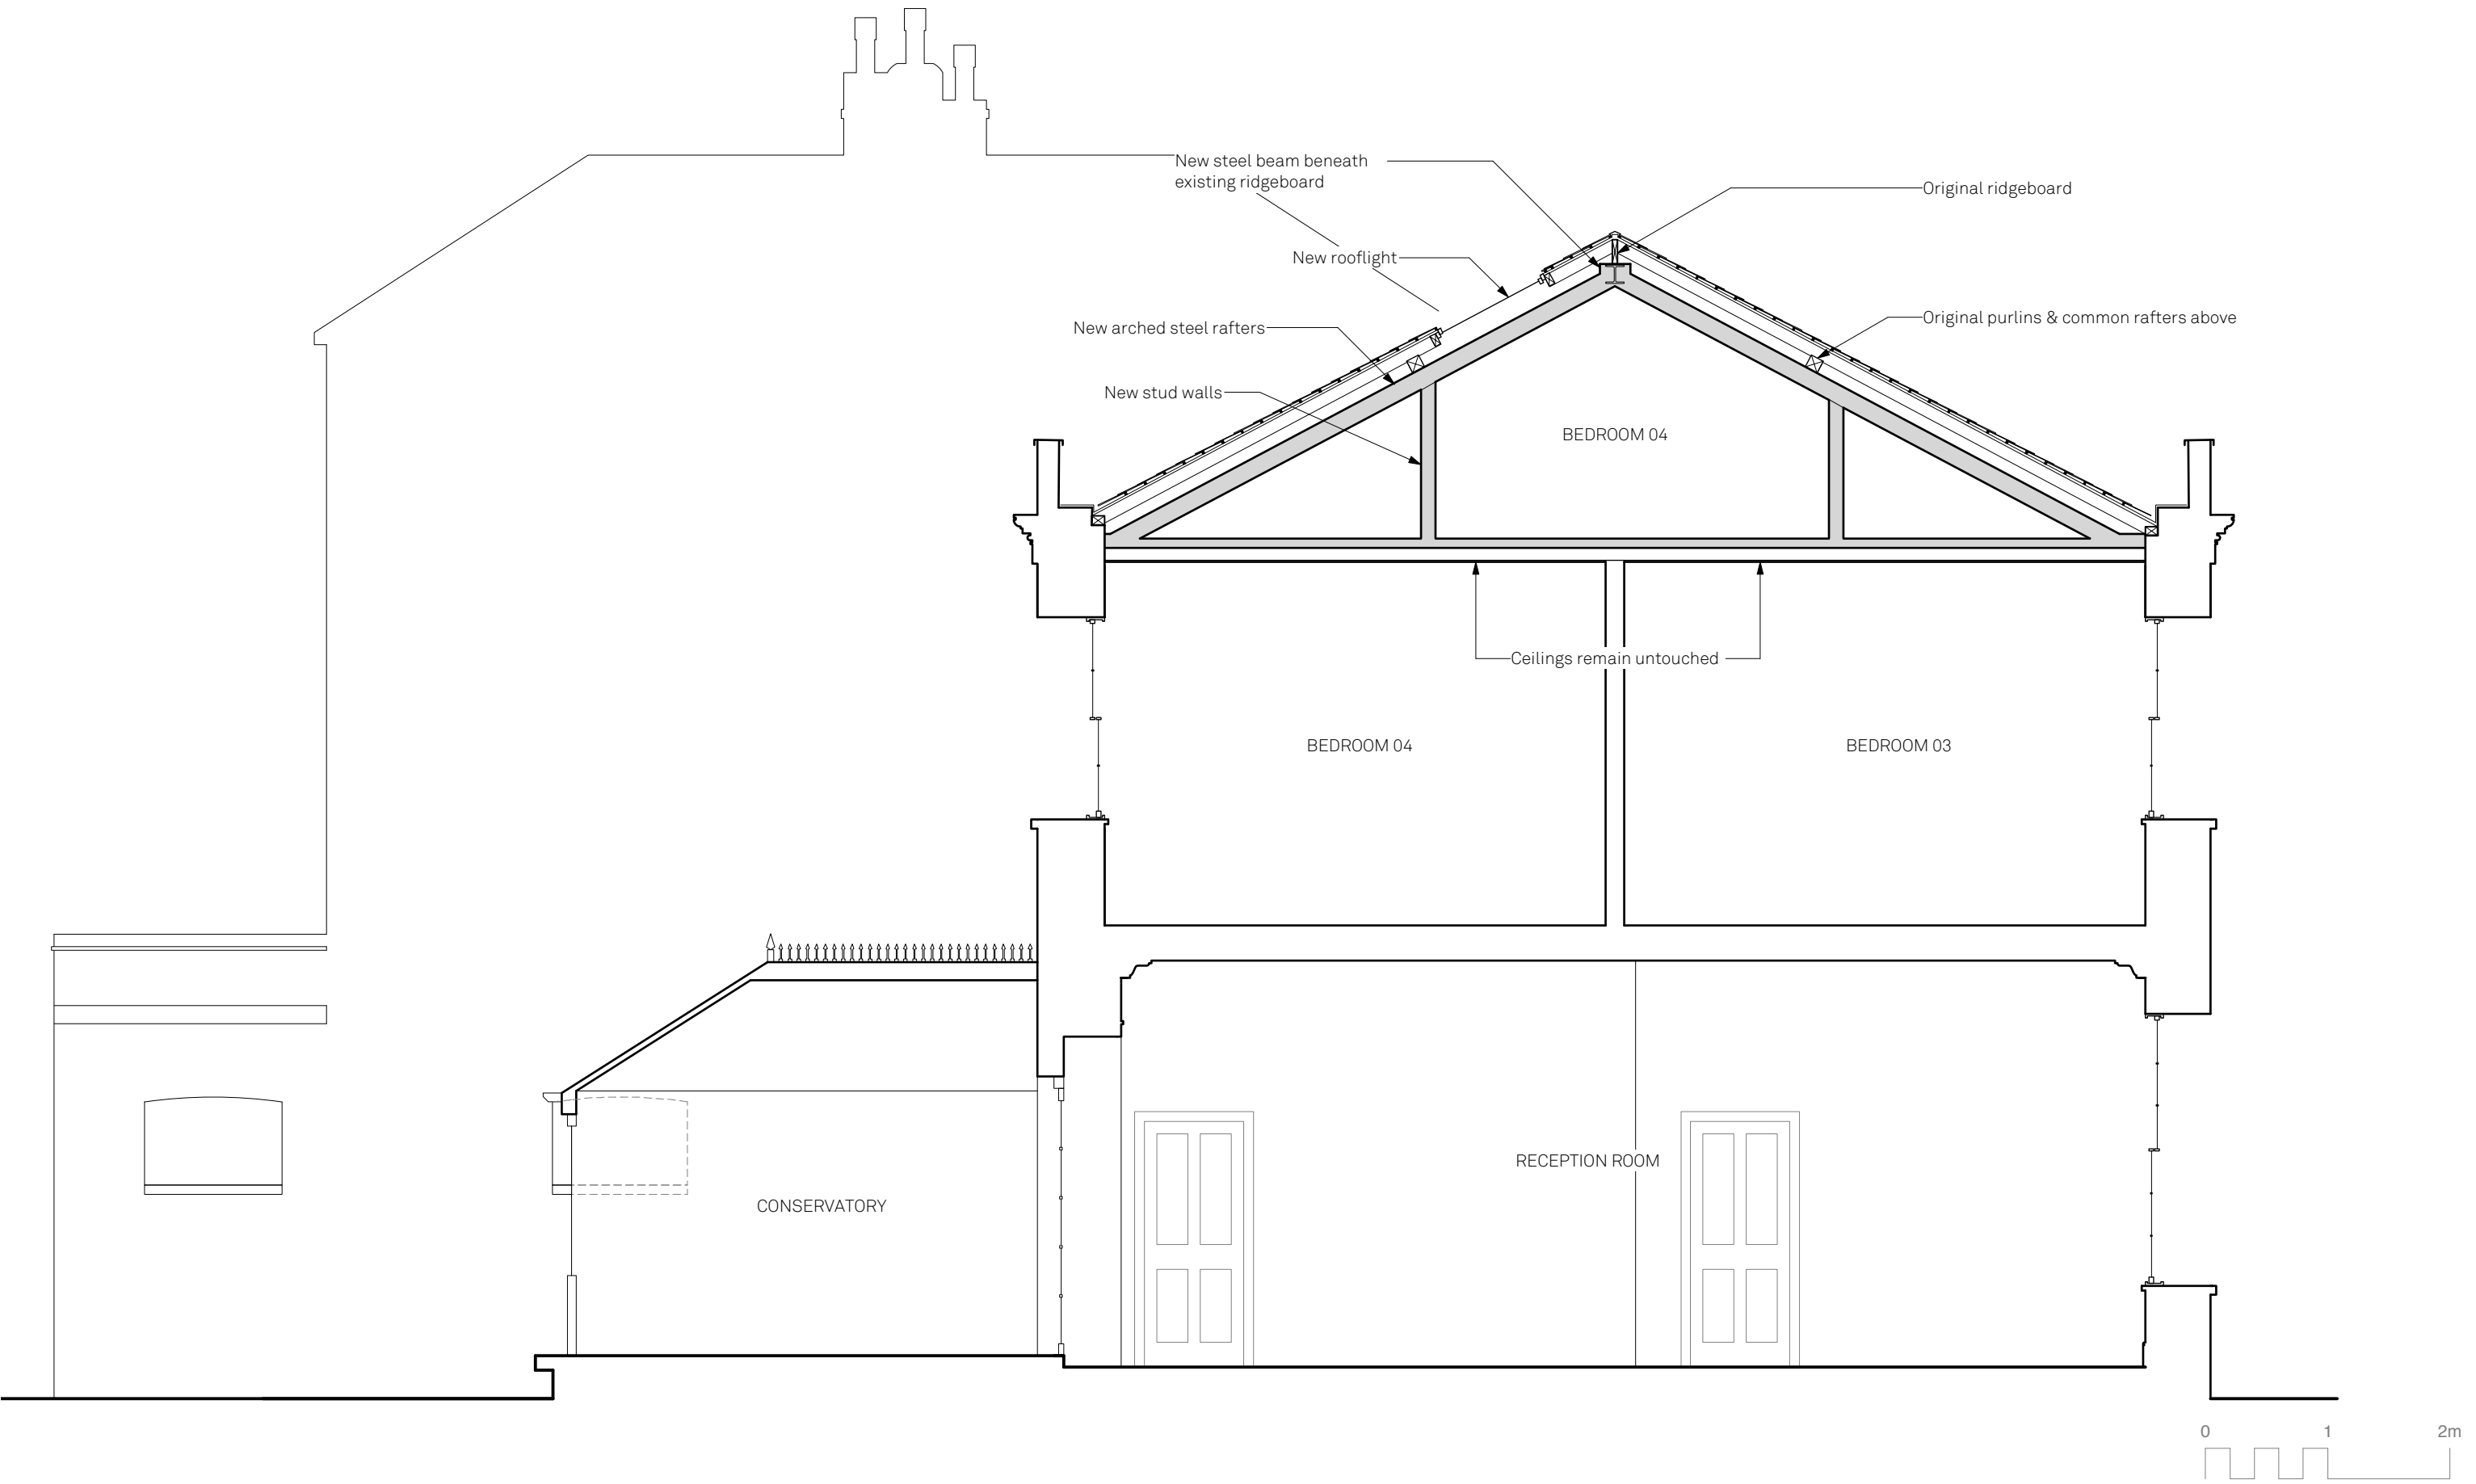

UNIONARCHITECTS


1522 . 227 Proposed Section BB
 rev a 11 Highgate West Hill, N6 6JR
 1:50 @ A3

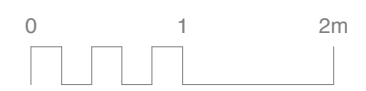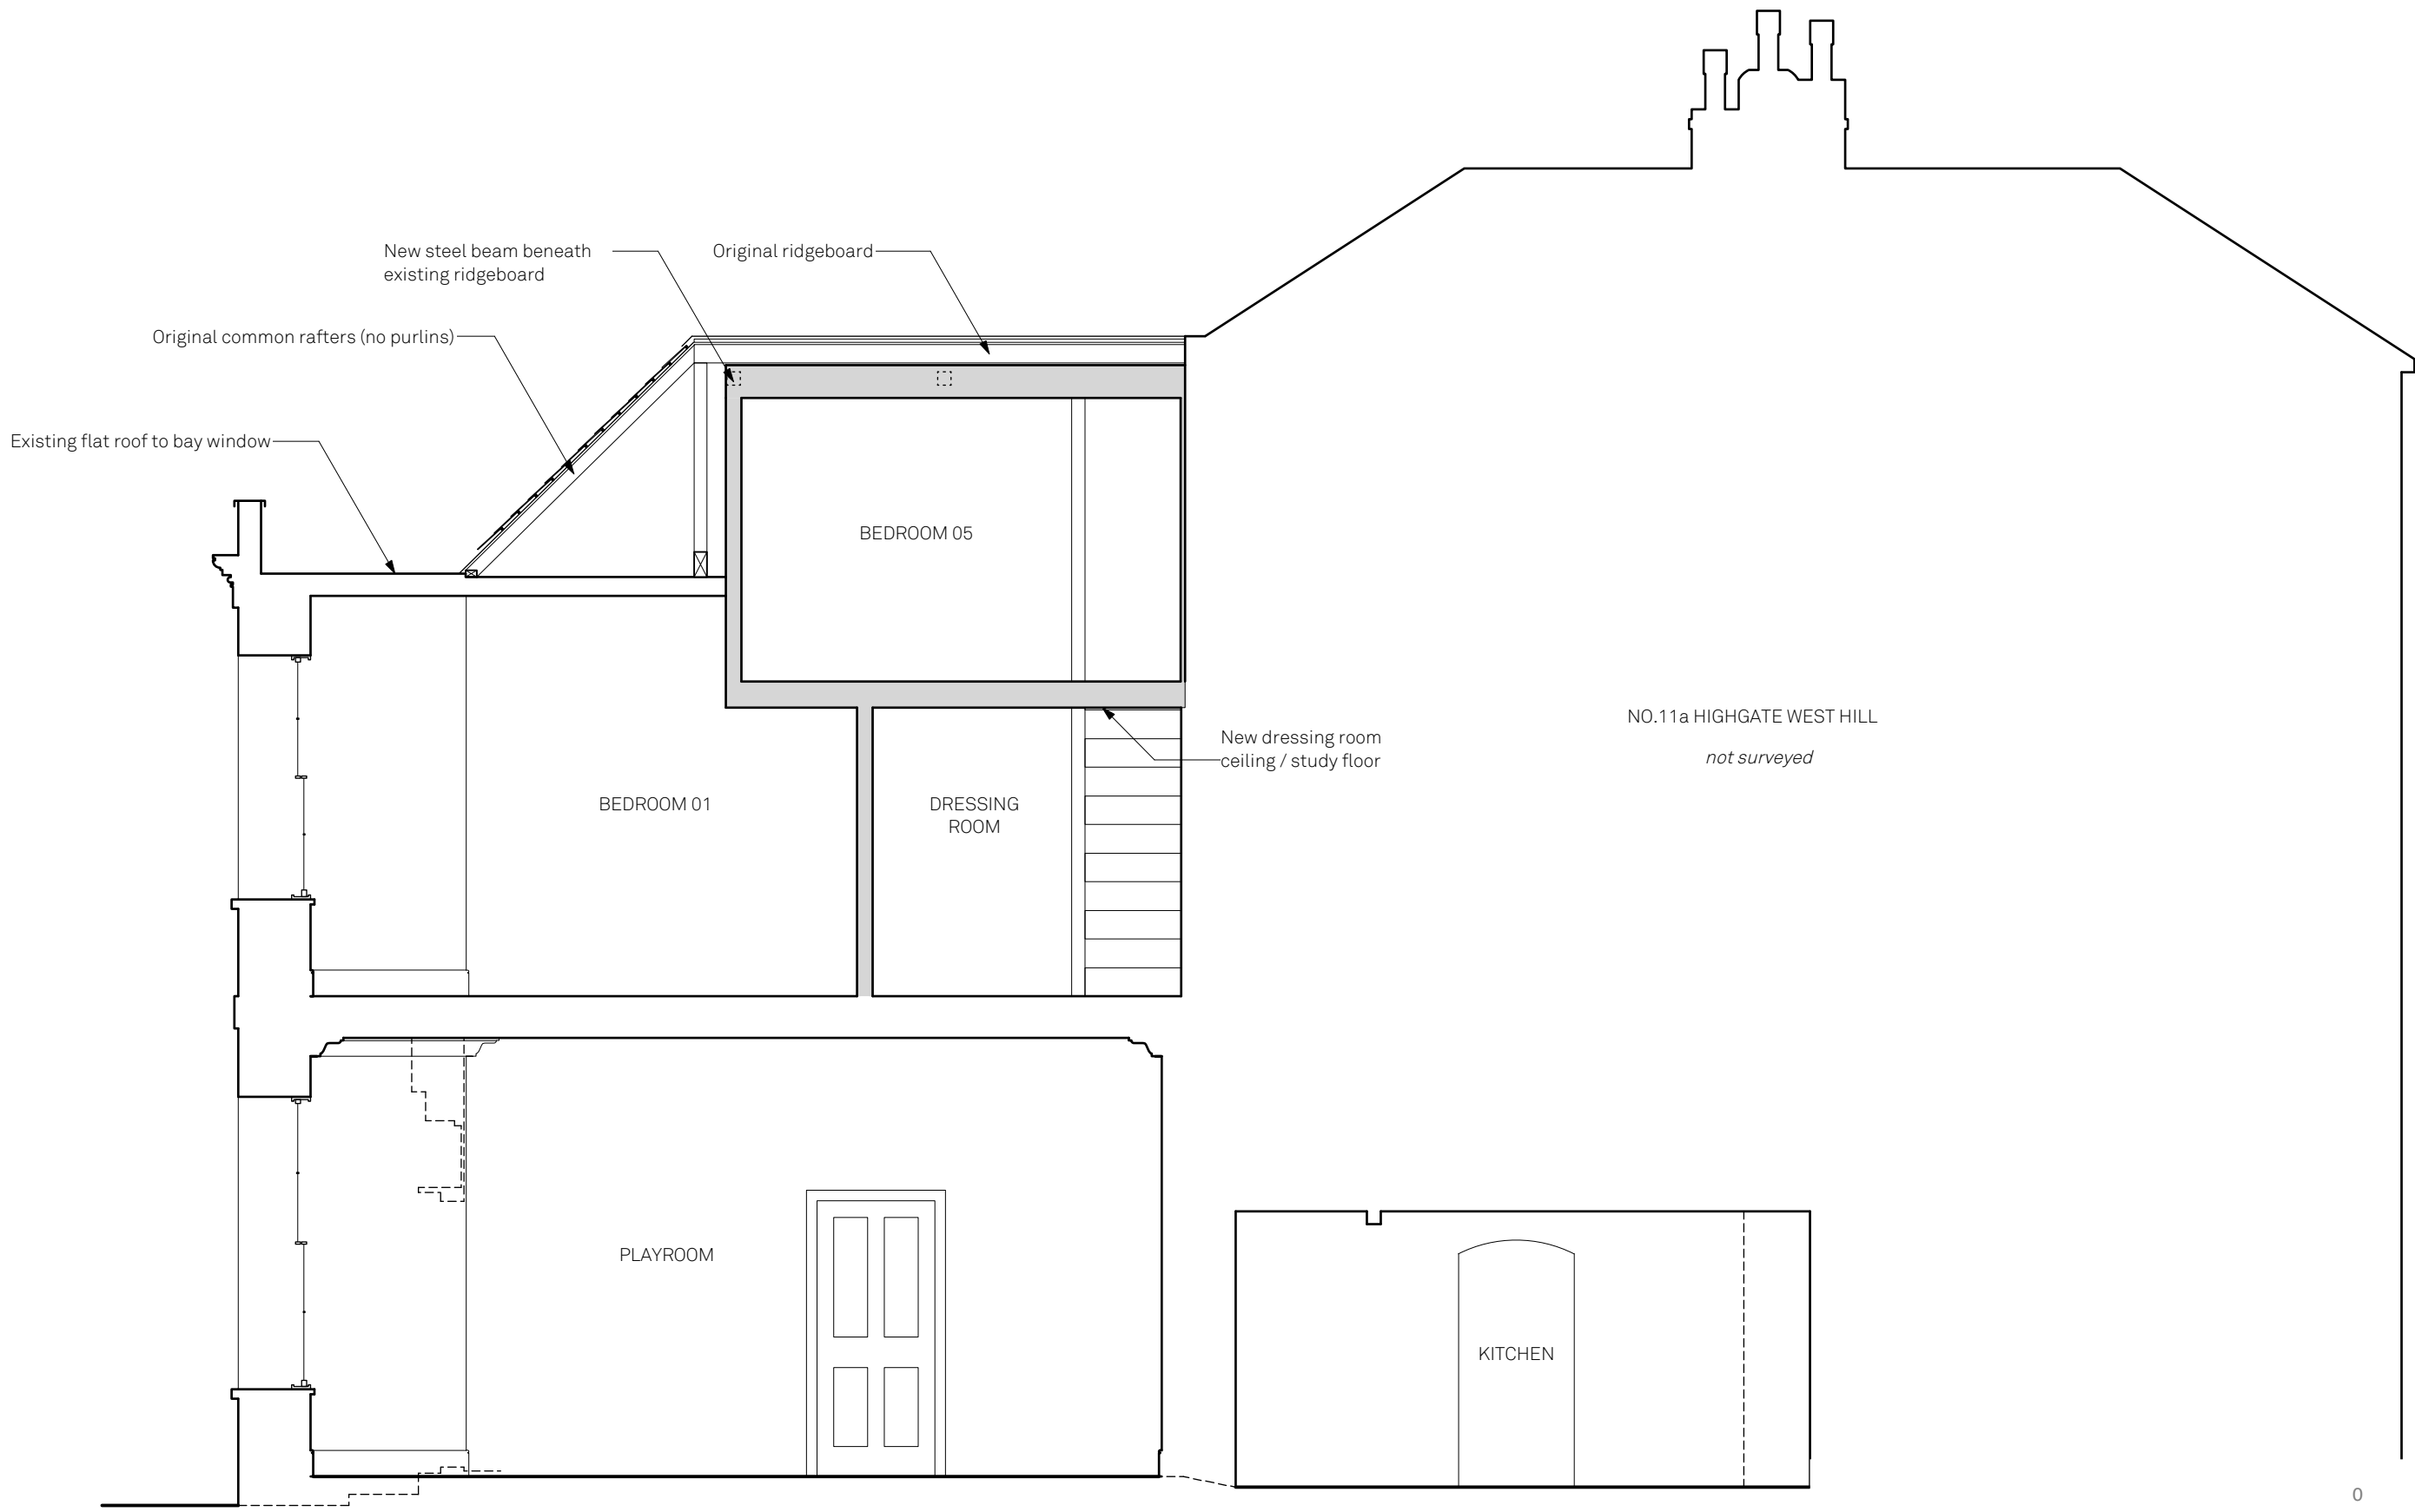

UNIONARCHITECTS

1522 . 228 Proposed Section CC
 rev a 11 Highgate West Hill, N6 6JR
 1:50 @ A3

NO CHANGES TO ELEVATION

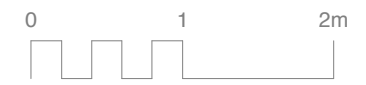

UNIONARCHITECTS

1522 . 229 Proposed Elevation D
rev _ 11 Highgate West Hill, N6 6JR
1:50 @ A3



Gutter removed & wall opening
infilled with matching brickwork


New cast iron gutter with central
outlet leading to reused hopper &
new cast iron downpipe



UNIONARCHITECTS


1522 . 230 Proposed Elevation E
rev _ 11 Highgate West Hill, N6 6JR
1:50 @ A3

NO CHANGES TO ELEVATION

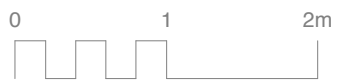

UNIONARCHITECTS


1522 . 231 Proposed Elevation F
rev _ 11 Highgate West Hill, N6 6JR
1:50 @ A3

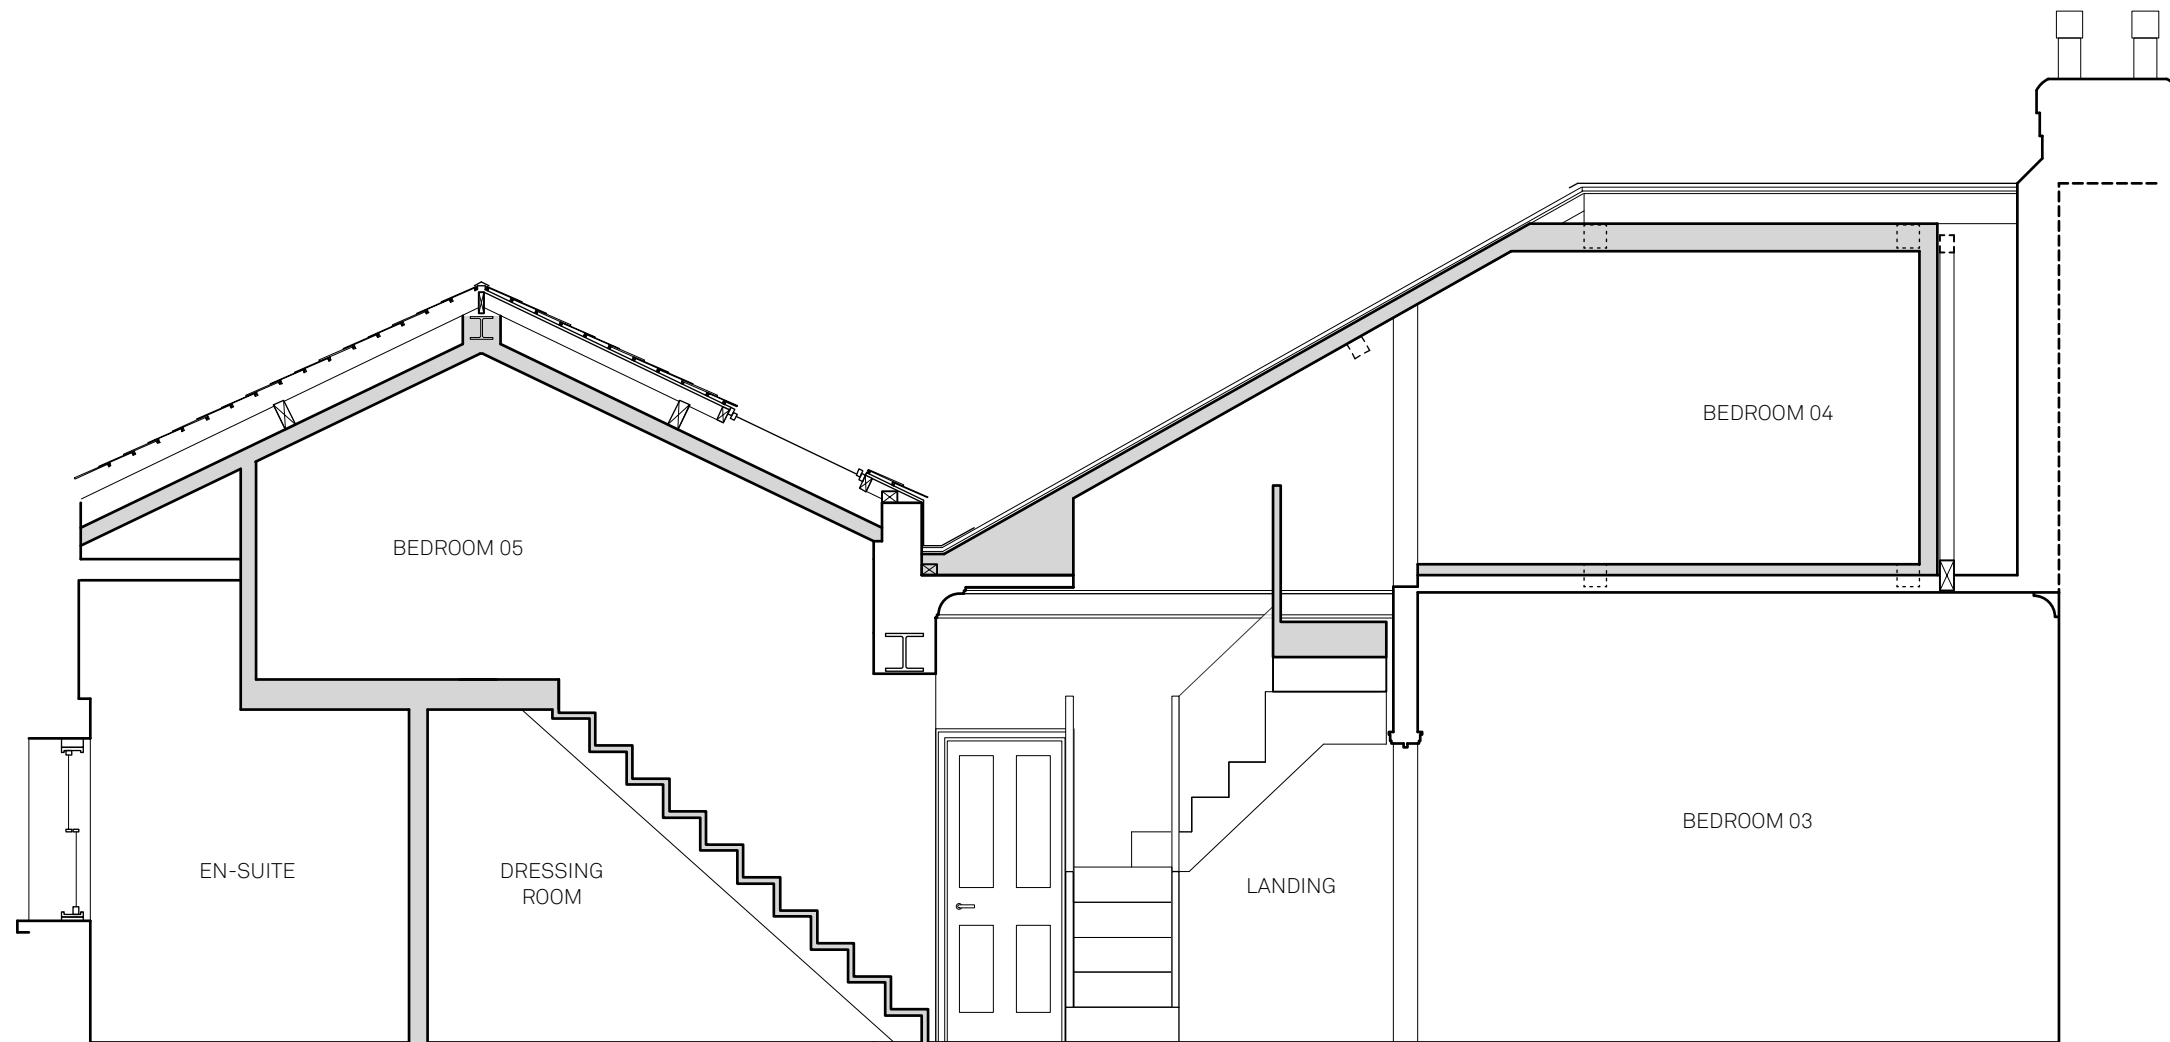

UNIONARCHITECTS

1522 . 232
rev _

Proposed Internal Elevation G
11 Highgate West Hill, N6 6JR
1:50 @ A3

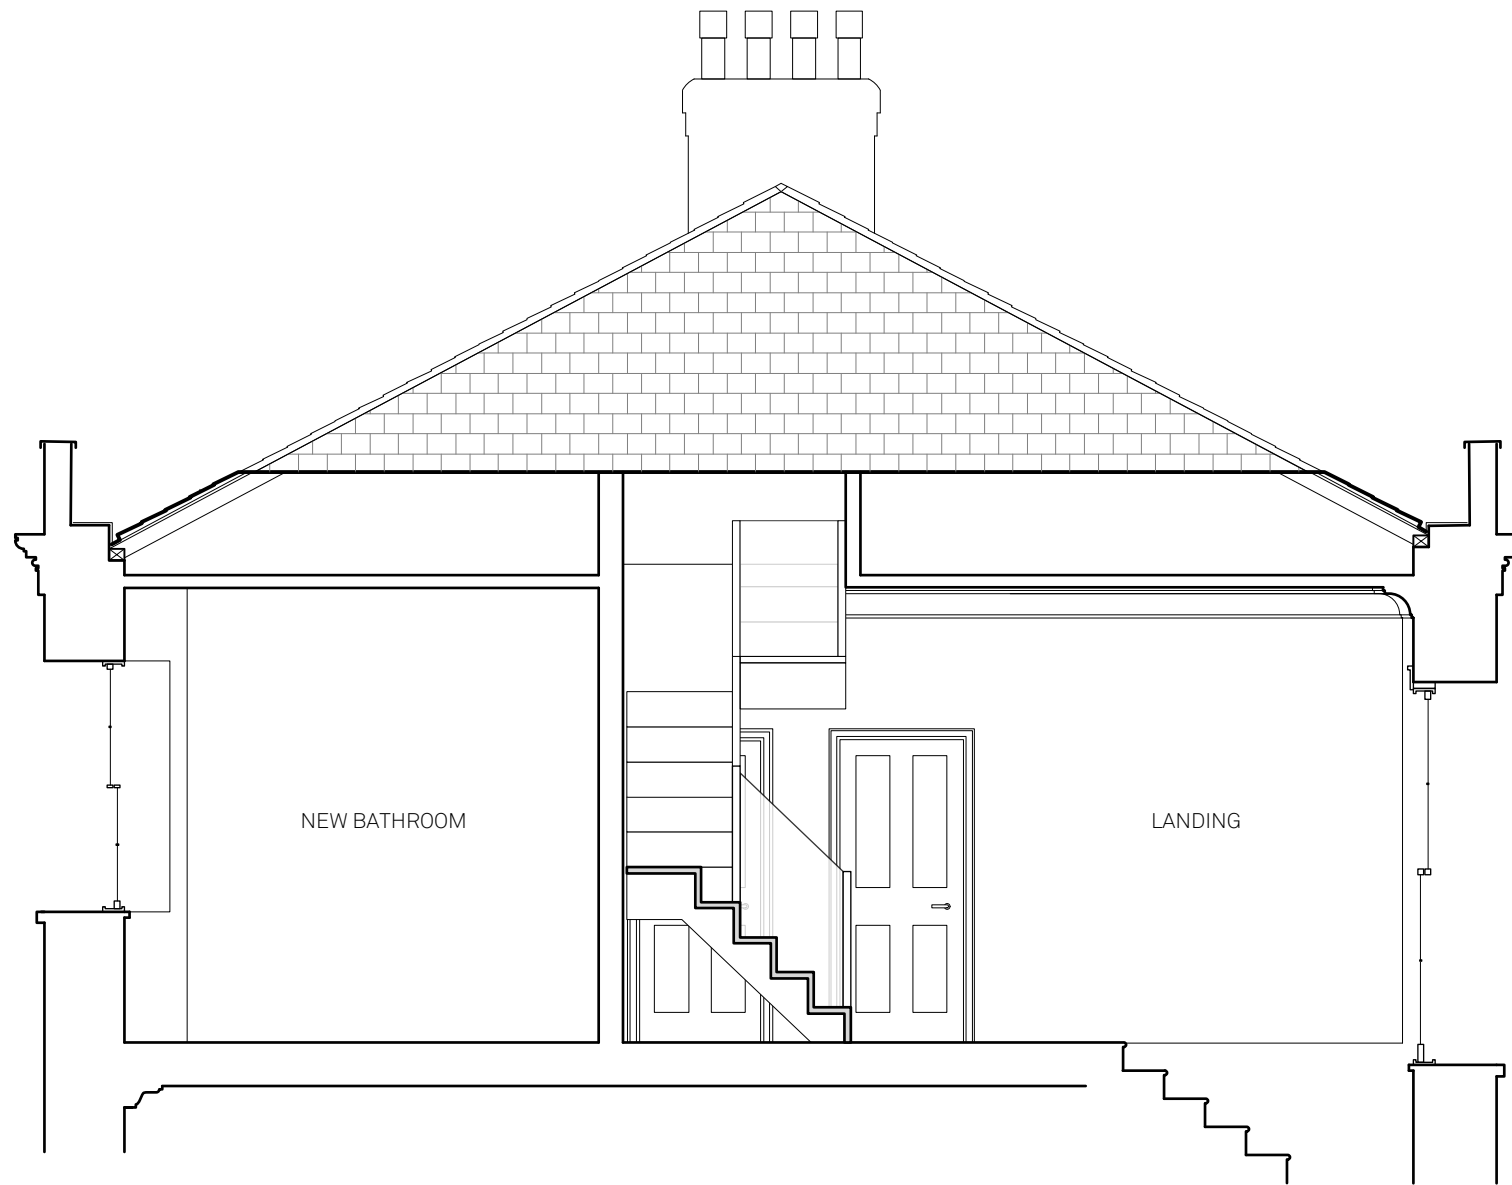

UNIONARCHITECTS

1522 . 233 Proposed Internal Elevation H
rev _ 11 Highgate West Hill, N6 6JR
1:50 @ A3



UNIONARCHITECTS

1522 . 234
rev _

Proposed Internal Elevation J
11 Highgate West Hill, N6 6JR
1:50 @ A3



assumed boundary

BEDROOM 02
ceilings to remain

BEDROOM 03
ceilings to remain

BATHROOM
ceilings to remain

ceiling area
to be removed
to create void

LANDING
ceiling area to remain

BEDROOM 01
ceiling area to remain

ceiling area
removed to
lower ceiling

ceiling area
removed to
lower ceiling

NO.11a HIGHGATE WEST HILL
not surveyed

assumed boundary



UNIONARCHITECTS

1522 . 235
rev _

Proposed First Floor ceiling plan
11 Highgate West Hill, N6 6JR

1:50 @ A3