



# LOCATION PLAN

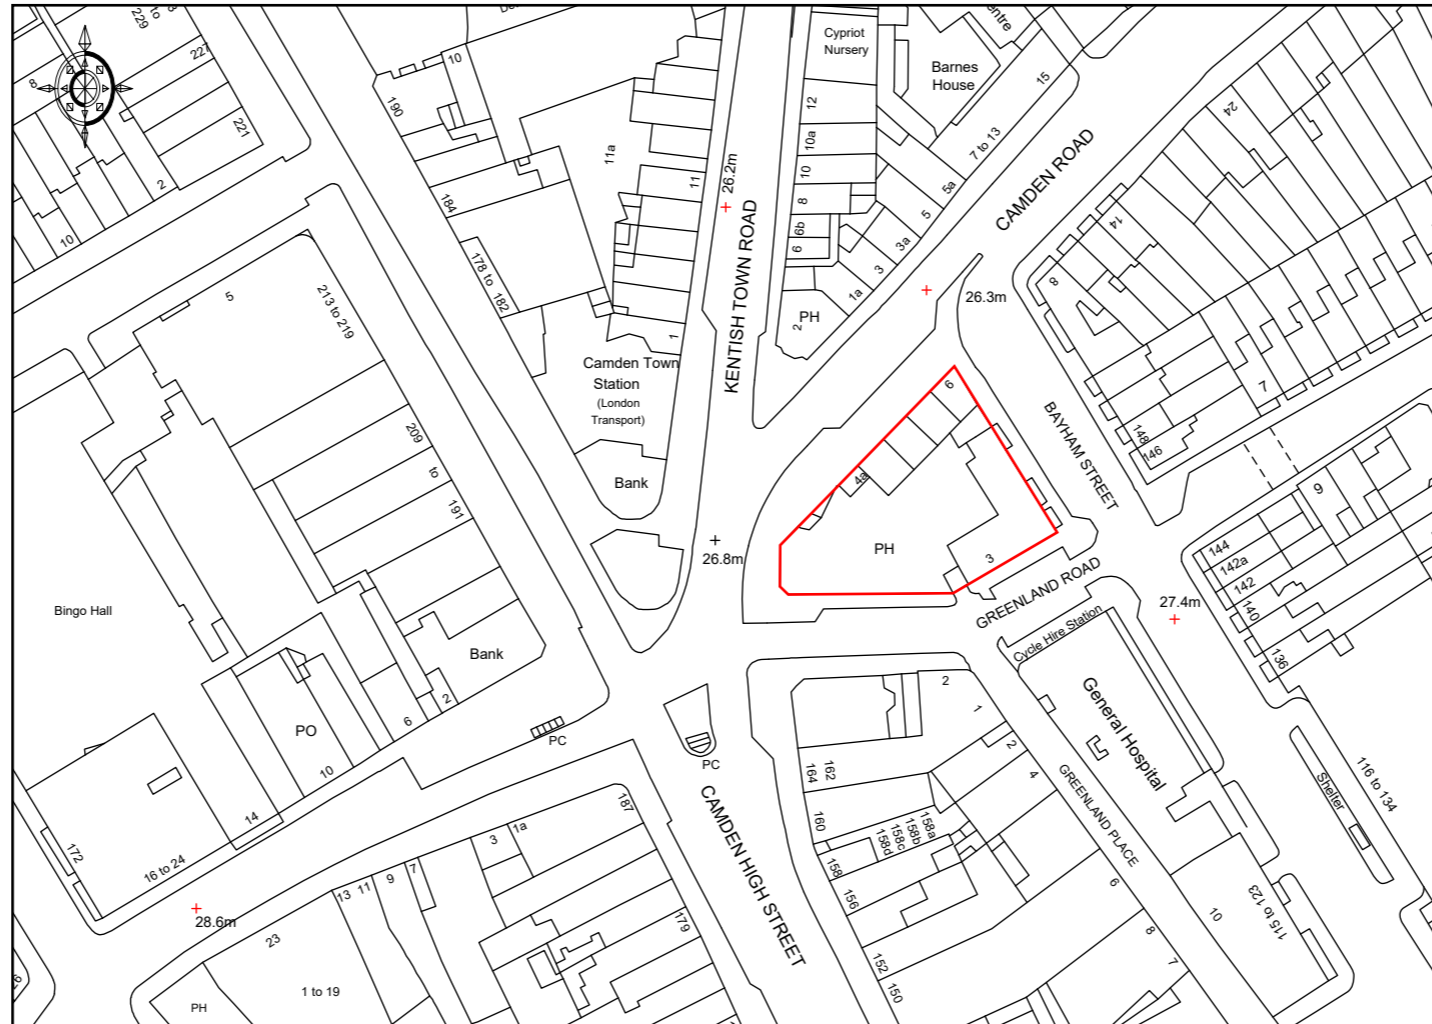

 Site Boundary

0m 10m 20m 30m 40m 50m 60m 70m 80m



Scale 1:1250@A3



JOB No/ Desc.: **Worlds End Pub, 174 Camden High Street,  
London, NW1 ONE**

Drawing Desc.: **Location Plan**

Date : 20 January 2016

Scale 1/1250@A3

Drawing No.: **PY2577/001**