
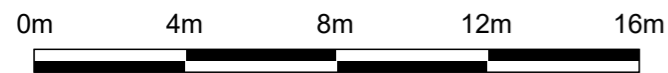



SPECIFICATIONS SHEET

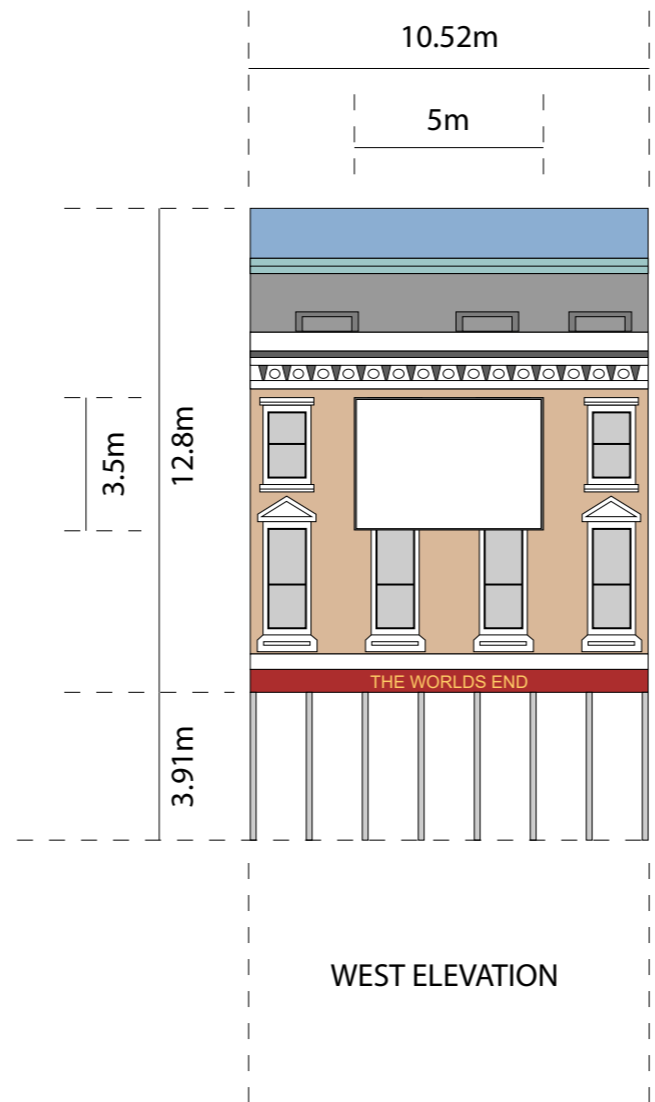

Scale 1:200@A3

	JOB No/ Desc.: Worlds End Pub, 174 Camden High Street, London, NW1 0NE	
	Drawing Desc.: Specification Sheet	Date : 20 January 2016 Scale 1/200@A3
	Drawing No.: PY2577/007	