


Newly Built  
Private Houses.


Brick Structure.  
Disused Substation.

Old Dairy Site.  
Proposed Redevelopment.

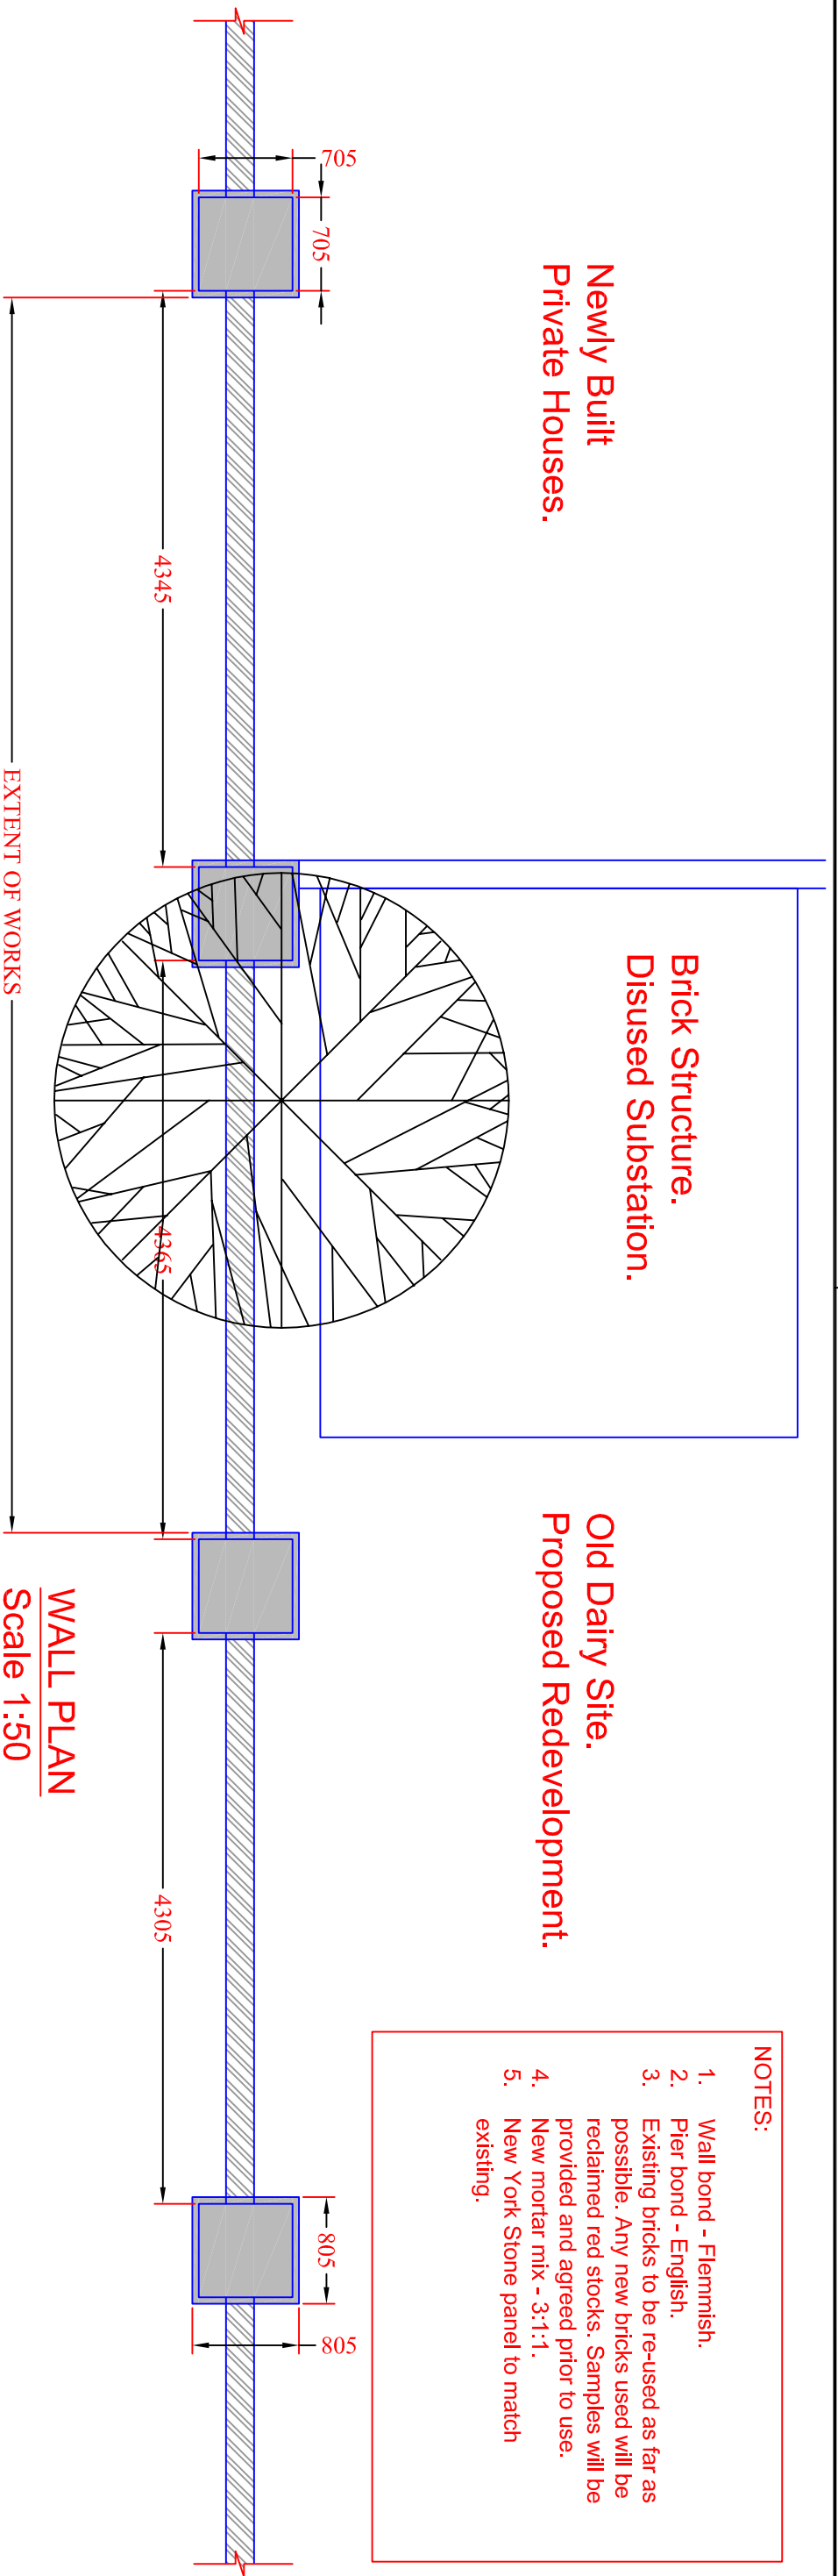


**WALL PLAN**  
Scale 1:50

- NOTES:
1. Wall bond - Flemish.
  2. Pier bond - English.
  3. Existing bricks to be re-used as far as possible. Any new bricks used will be reclaimed red stocks. Samples will be provided and agreed prior to use.
  4. New mortar mix - 3:1:1.
  5. New York Stone panel to match existing.

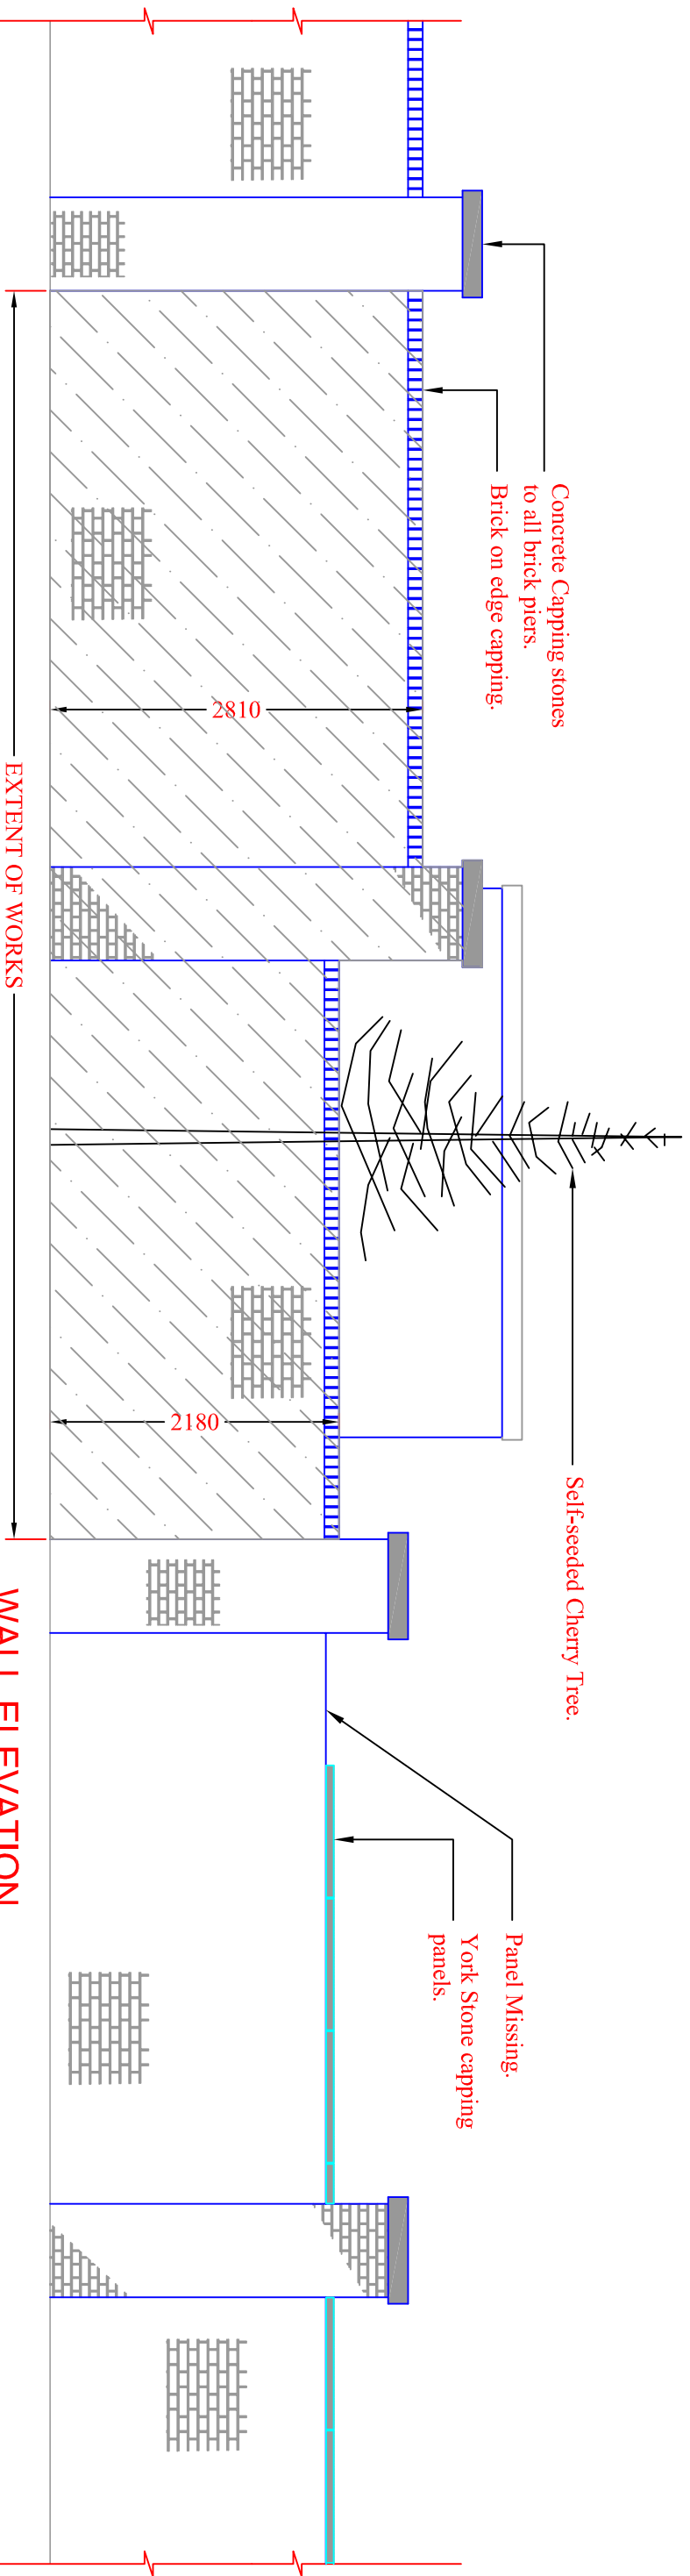

**WALL ELEVATION**  
Scale 1:50

**Camden**  
Engineering Service  
London Borough of Camden  
Town Hall, Argyll Street  
London WC1H 8EQ  
Tel 020 7278 4444  
Fax 020 7974 6952  
DX 2106 Euston  
Miltonm 020 7974 6447

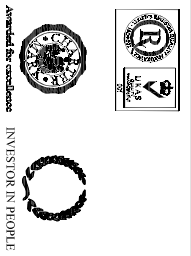

Project  
ST GEORGE'S GARDENS  
NORTH WALL REBUILD

Drawing Title  
GENERAL ARRANGEMENT

Rev	By	Date	Amendments

Scale	1:50	File Ref	*** **
Drawn By	S.G.	Draw Name	SBB/STGEORGES-002
Checked By	G.N.	Draw Location	P:\Structures&Bridges...
Date	JUNE 2016	Plot Scale	1 = 1
Drawing Number	SBB/ST GEORGES/002		