



NOTES

DO NOT SCALE FROM DRAWING.
DIMENSIONS TO BE CONFIRMED
ON SITE

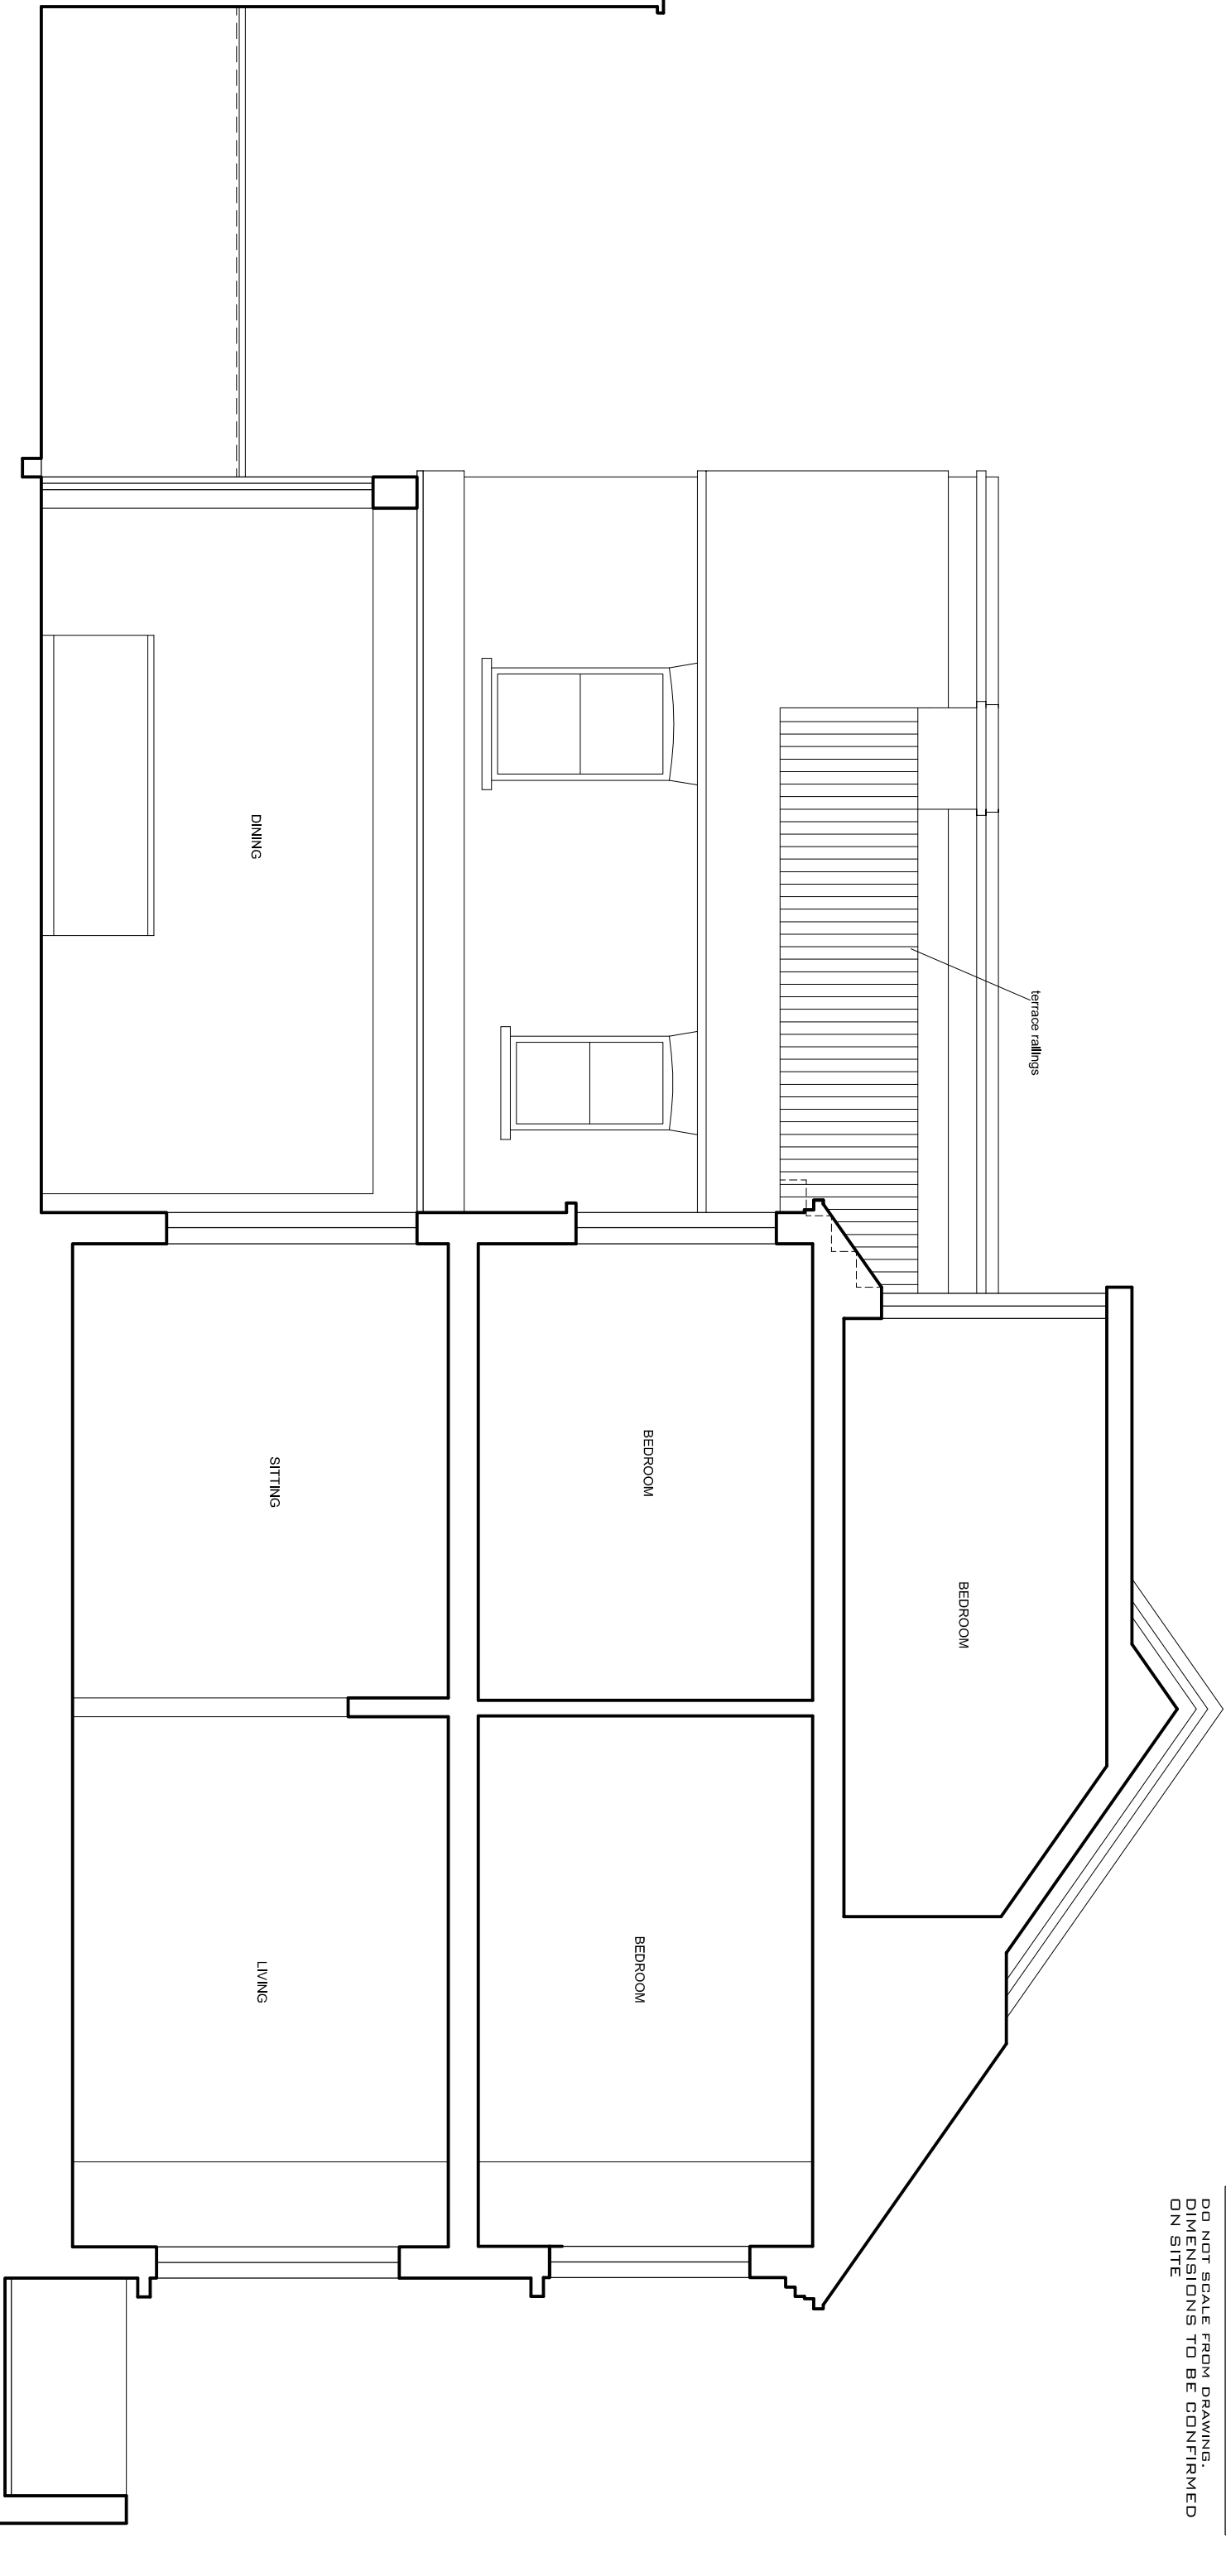

SECTION C

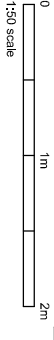

DAVIES ARCHITECTURE LTD ©

28 ELIOTT SQ
LONDON NW3 3SU
TEL 020 7483 0669

JOB

MATTEUS FRY
4 AGINCOURT ROAD
LONDON NW32PD

TITLE

PROPOSALS
SECTION C

DATE 16.8.16

SCALE 1:50 @A3

DRAWING NO AG4-PL-GA-06