


NOTES

DO NOT SCALE FROM DRAWING.
DIMENSIONS TO BE CONFIRMED
ON SITE

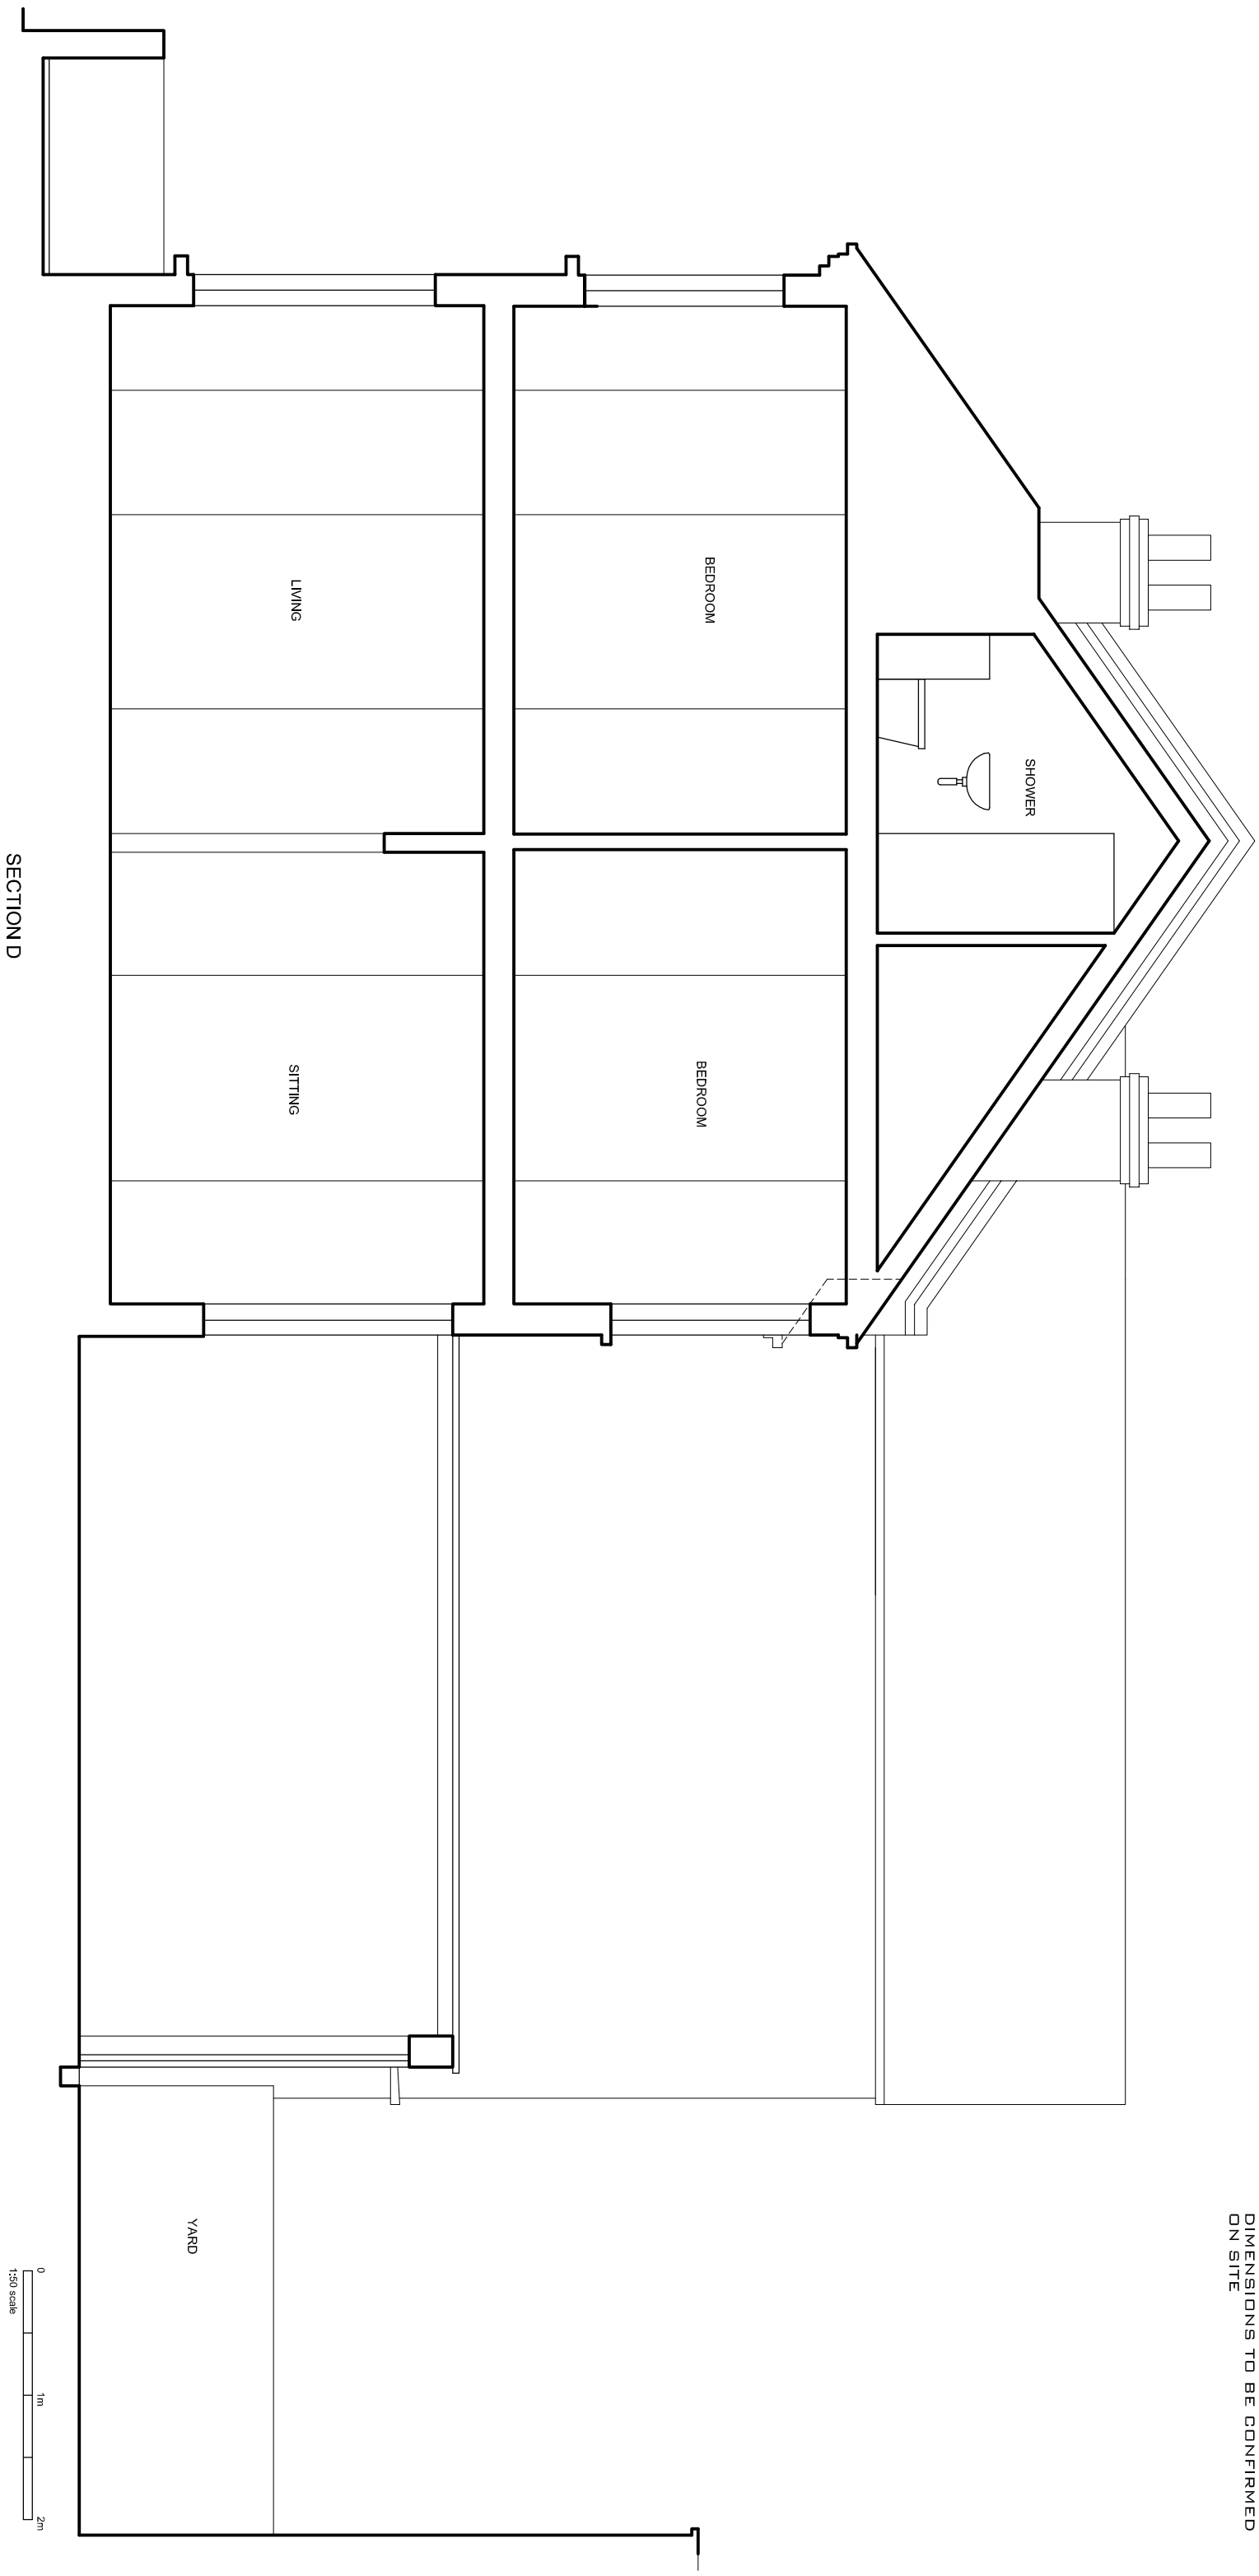

SECTION D

DAVIES ARCHITECTURE LTD[®]

28 ELLIOTT SQ
LONDON NW3 3SU
TEL 020 7483 0669

JOB
MATTEUS FRY
4 AGINCOURT ROAD
LONDON NW32PD

TITLE
PROPOSALS
SECTION D

DATE 16.8.16
SCALE 1:50 @A3

DRAWING NO AG4-PL-GA-07