



NOTES

DO NOT SCALE FROM DRAWING.  
DIMENSIONS TO BE CONFIRMED  
ON SITE

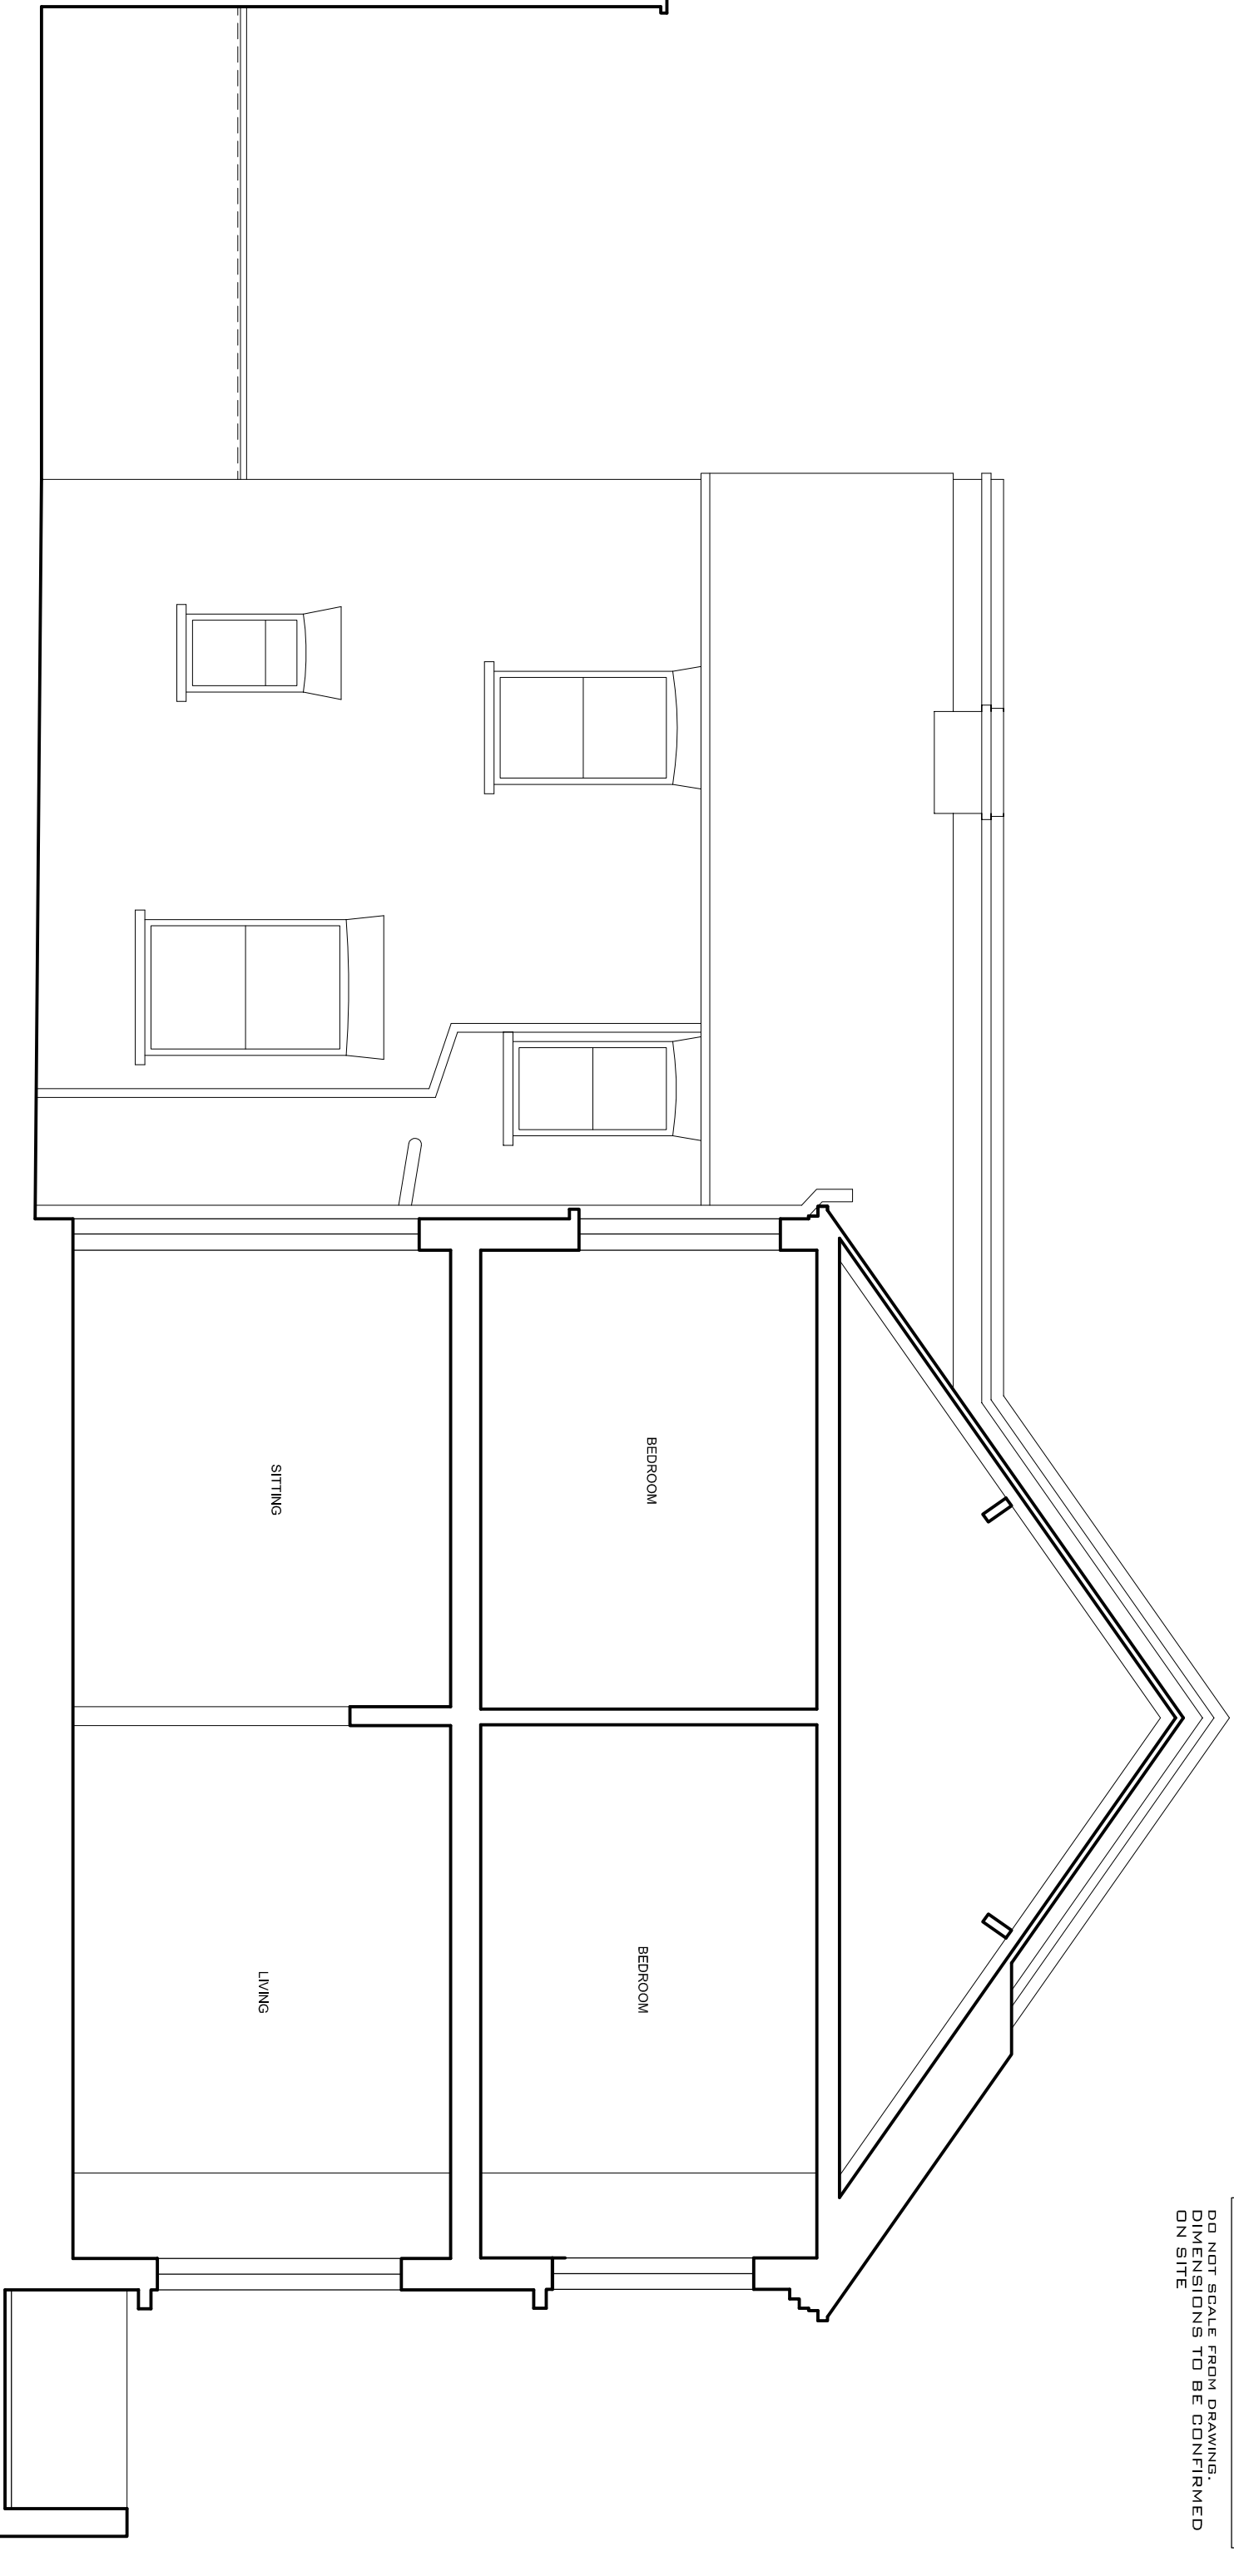

SECTION C

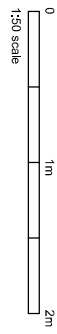

DAVIES ARCHITECTURE LTD

28 ELLIOTT SQ  
LONDON NW3 3SU  
TEL 020 7483 0669

**JOB**  
MATTEUS FRY  
4 AGINCOURT ROAD  
LONDON NW32PD

**TITLE**  
EXISTING  
SECTION C

**DATE** 23.6.16  
**SCALE** 1:50 @A3

**DRAWING NO** AG4-EX-GA-106