





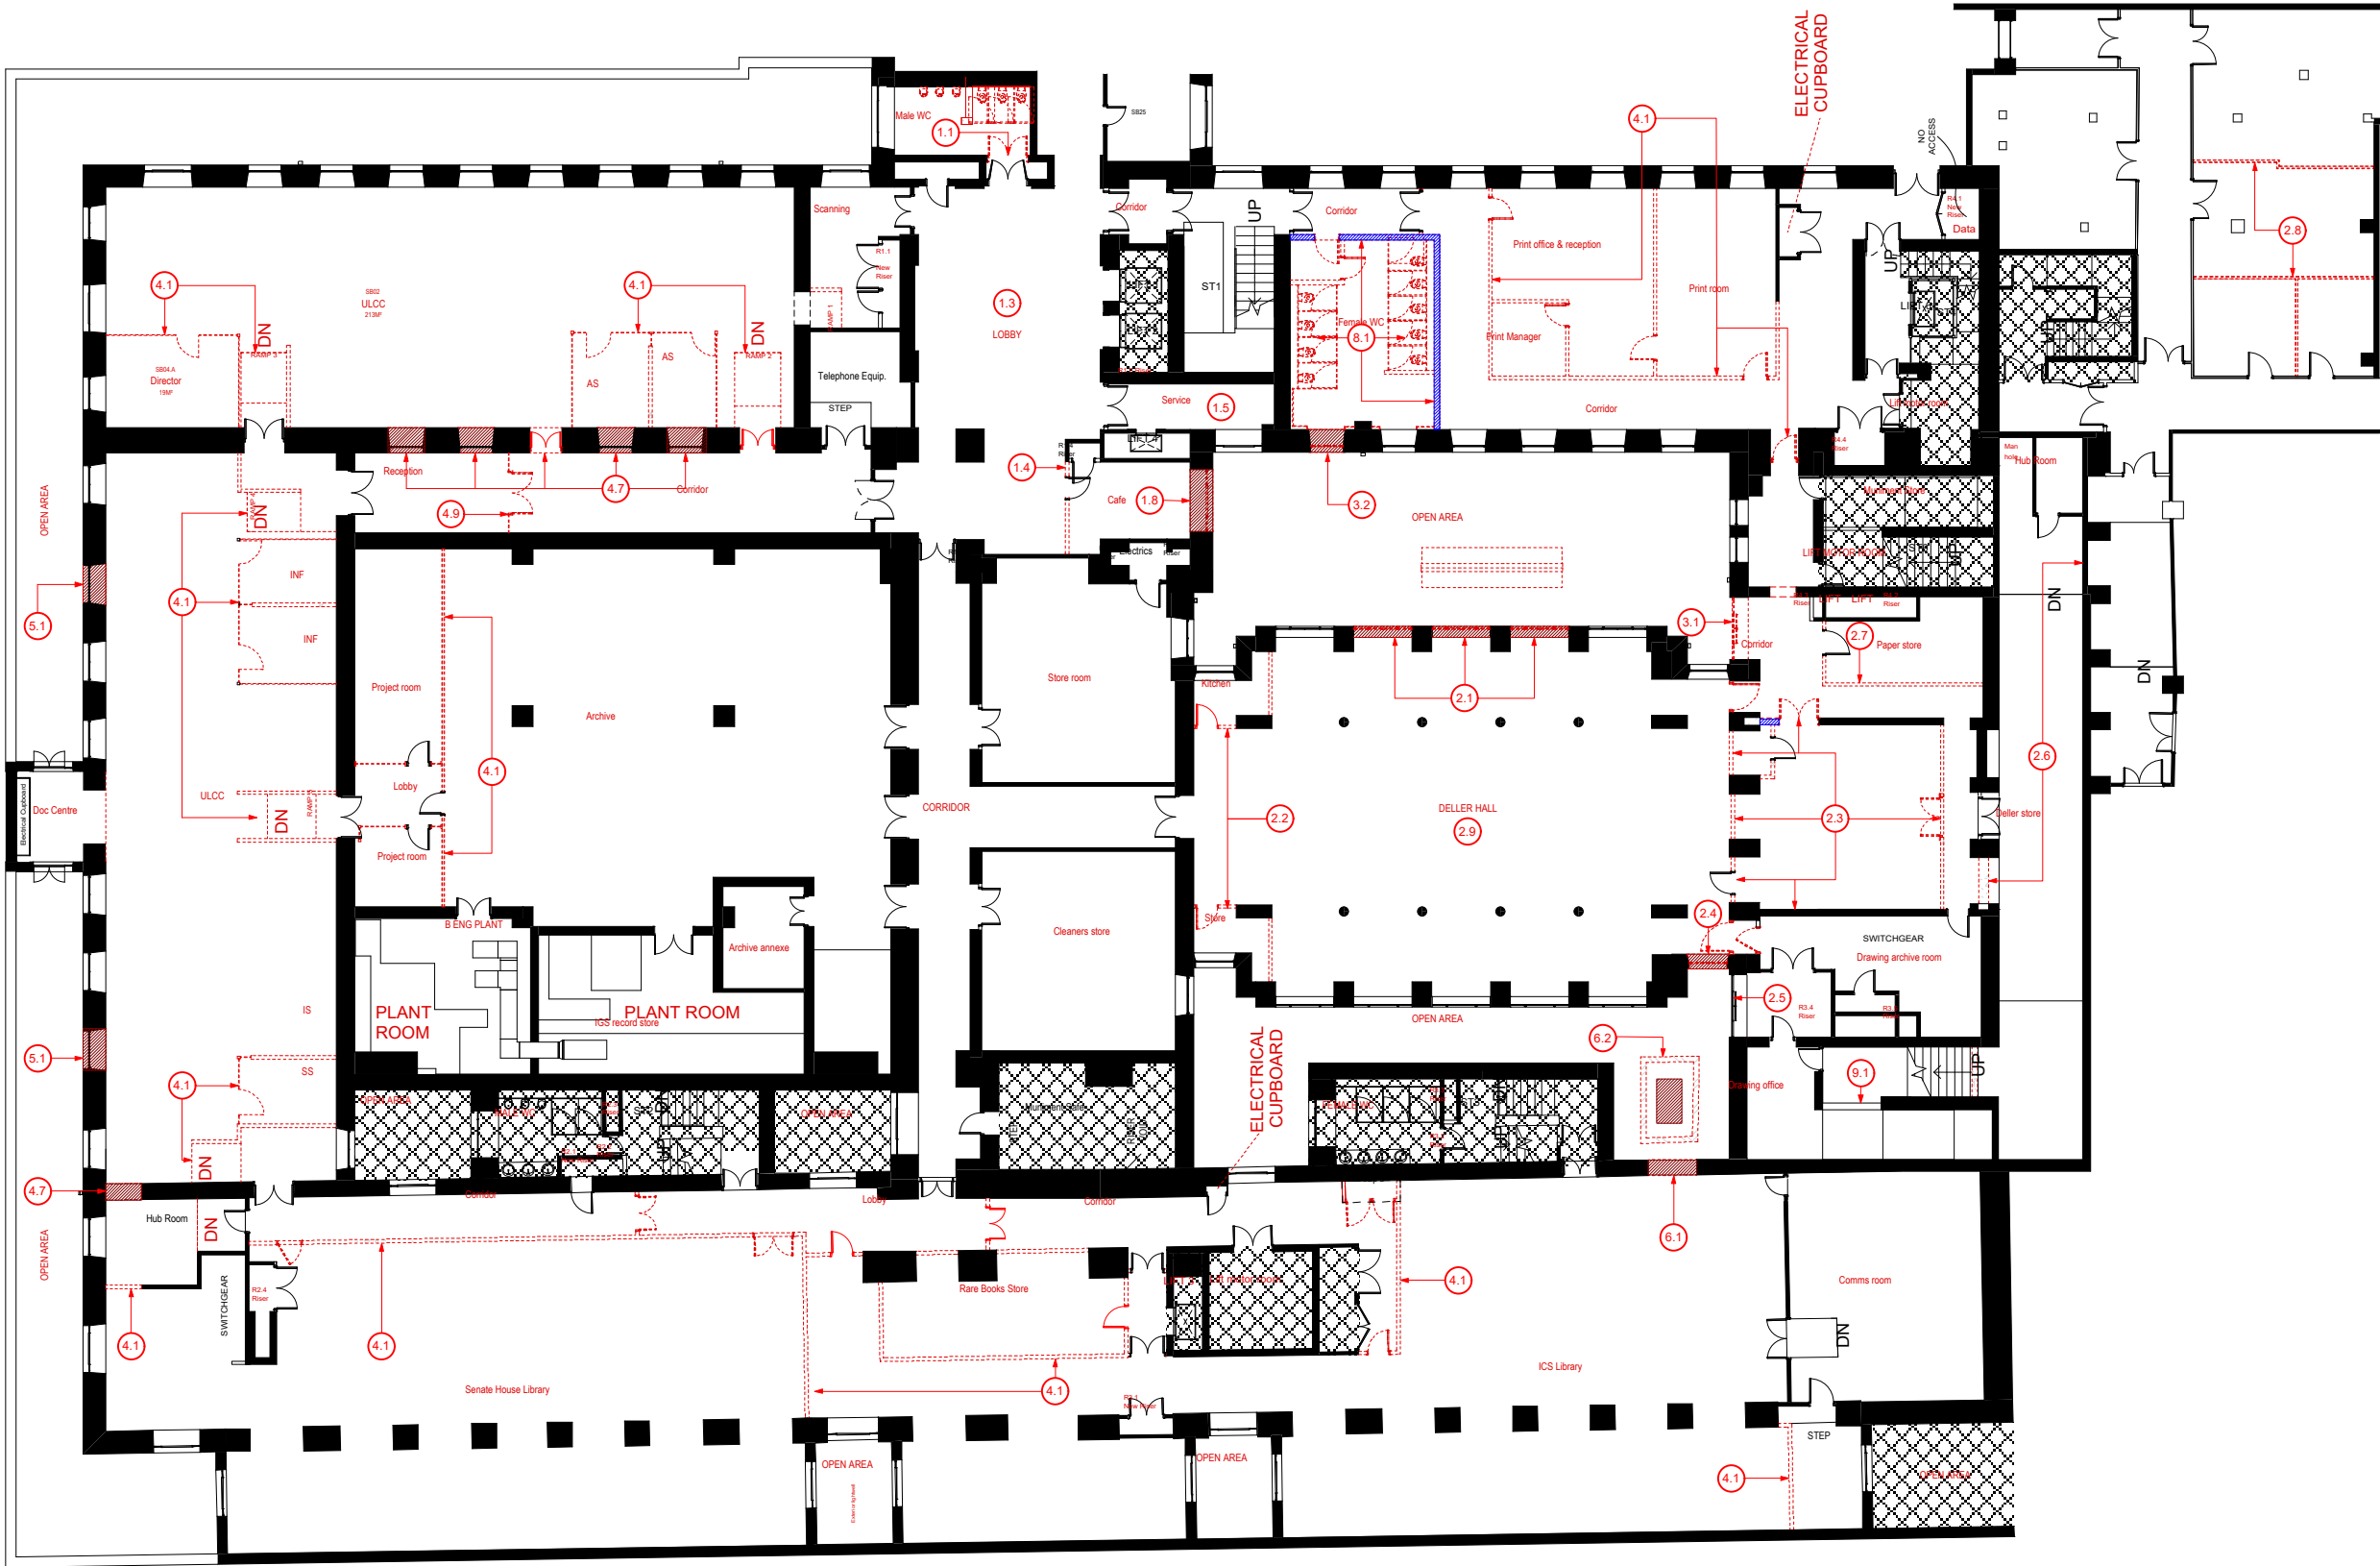


NOTE  
This drawing is copyright. Do not scale off dimensions. All dimensions are to be checked on site by contractor. Contractor to report any dimensional discrepancies, errors or omissions prior to commencing on site.

- Legend**
-  Hatch indicates areas out of scope of refurbishment works
  -  Solid indicates structural walls to be retained
  -  Hatch indicates structural walls to be removed
  -  Hatch indicates original internal structural walls to be removed
  -  Red line indicates non-original internal walls to be removed
  -  Indicates reference to Listed Building works schedule



I			
H			
G			
F			
E			
D			
C			
B			
A	25.07.16	Number of lightwells infill reduced	NA
REV	DATE	DETAILS	BY

CLIENT  
**University of London**

PROJECT  
**Project Beveridge**

DRAWING TITLE  
**Lower Ground Floor Demolition Plan**

STATUS  
**Planning**

DATE	09.02.16	SCALE	1:100@A0
JOB NO.	1501	ELEMENT	[--]
TYPE	PL	DRAWING NO.	100
REVISION	A		

**A** Lower Ground Floor Demolition Plan  
1:100 @ A0

**spacelab**

18 Wenlock Road London N1 7TA  
+44 (0)20 7033 3450  
www.spacelab.co.uk