


PV ELEVATORS
750MM DIA
1 PERSON LIFT

FIRE POLE ACCESS
DOORS RETAINED


THE PROPOSED LIFT
HAS A STRUCTURAL
GLAZED SHAFT AND CAR
IN THE
MANNER OF THE LIFTS
SHOWN IN THE
PICTURES ABOVE AND
RIGHT

THE CONCEPT IS TO
PROVIDE A LIFT
ASSEMBLY THAT IS
HIGHLY TRANSPARENT
IN ORDER THAT THE
STAIR MAY REMAIN
VISUALLY ACCESSIBLE
AND ITS LAYOUT
AND MATERIALS
READILY DISCERNABLE.

FINISH TO BE DARK GREY
AND CLEAR GLASS AS
ADJACENT

FIRE POLE RETAINED

NORTH LIFT ELEVATION

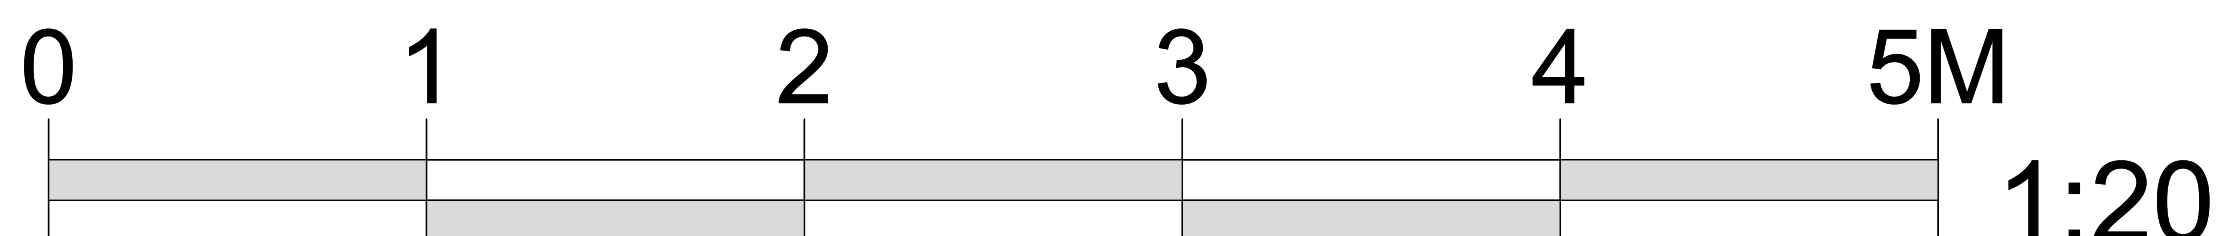

The copyright of this drawing is the property of
SHAUN KNIGHT ARCHITECTURE LIMITED
and may not be reproduced in any form without prior
written consent.

REV A 31/03/2016
- LIFT AMENDED TO SMALLER, MORE DISCREET
EXAMPLE
REV B 11/08/2016
- LIFT AMENDED TO COMPLY WITH M4(1).
REV C
- CIRCULAR LIFT REINSTATED

PLANNING



SHAUN KNIGHT
ARCHITECTURE

40 FALCON ROAD, HAMPTON
TW12 2RA
07824 815 258M
0208 979 4949T
E: skarchitecture@hotmail.co.uk
W: shaunknightarchitecture.com

PROJECT: 36 LANCASTER
GROVE

TITLE : DETAIL 8 - NORTH
LIFT ELEVATION

Date: DECEMBER 2015

Scale: 1:20 AT A1 Drawn: SDK

DRAWING NUMBER: 067 C