




2 ELEVATION A
scale 1:25

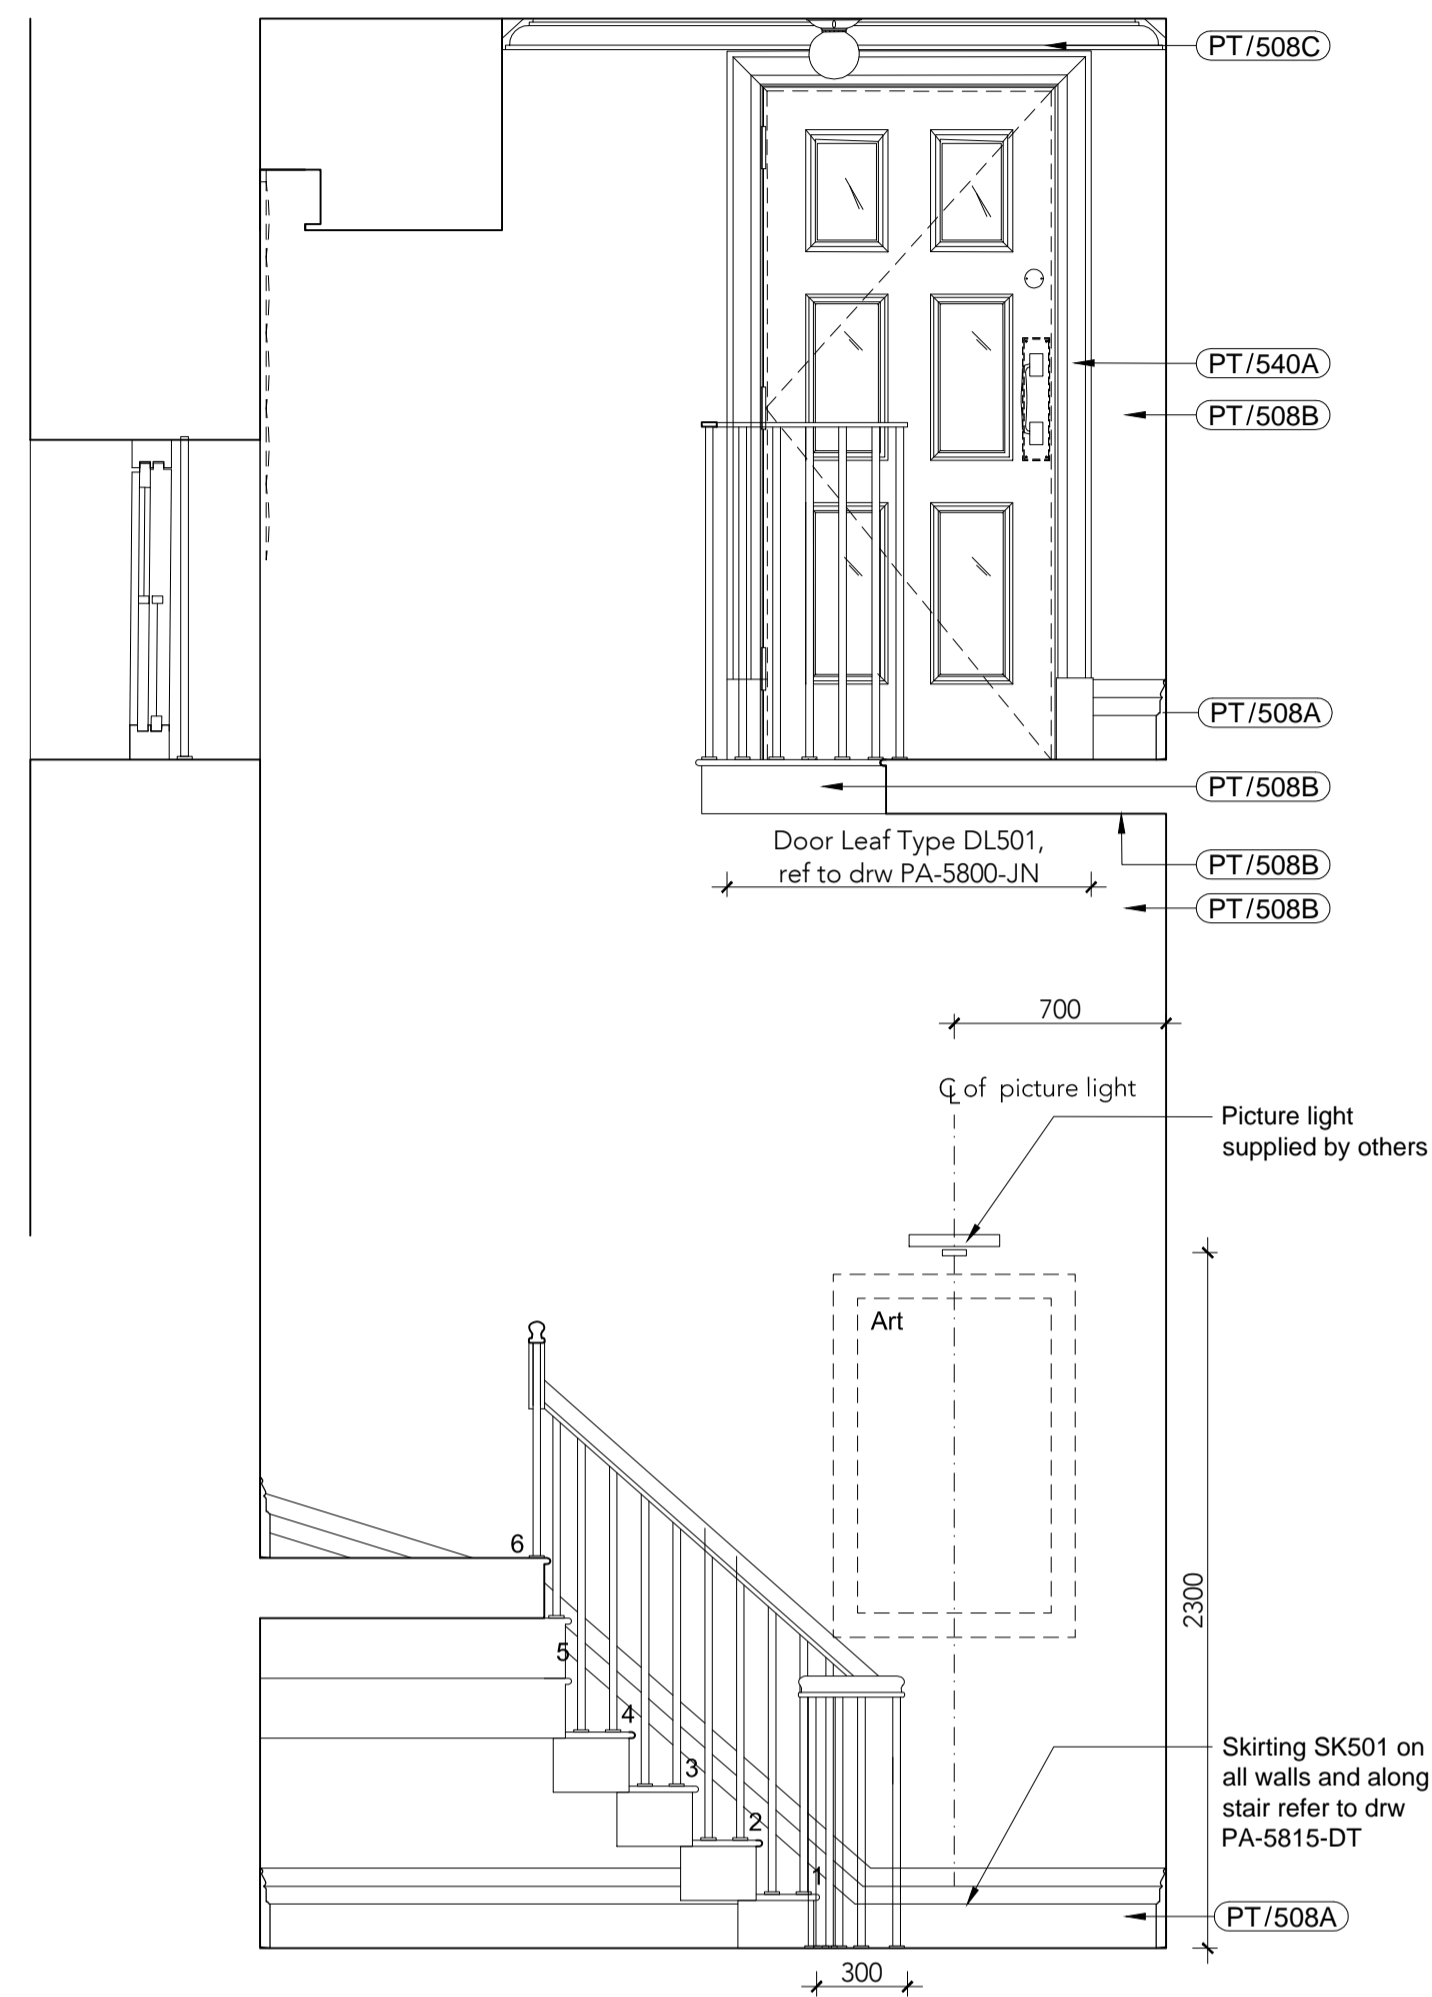


3 ELEVATION B
scale 1:25

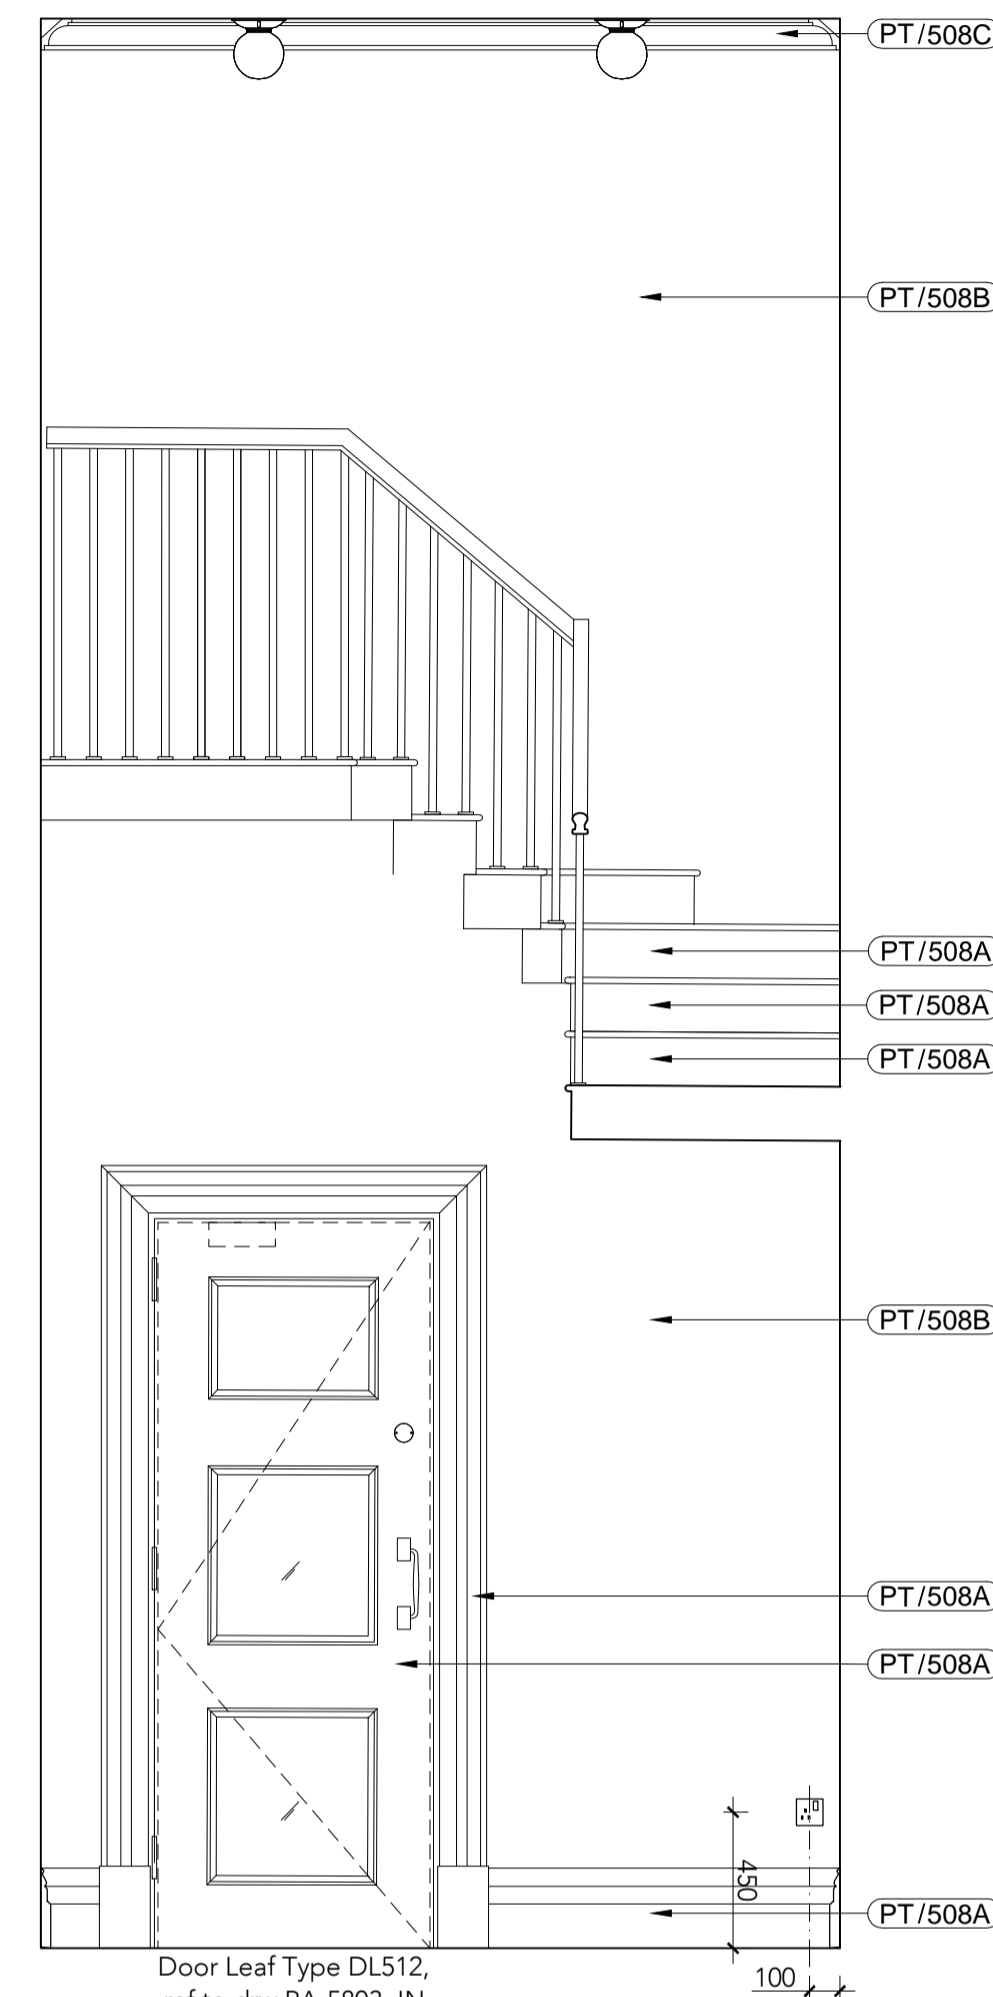


4 ELEVATION C
scale 1:25

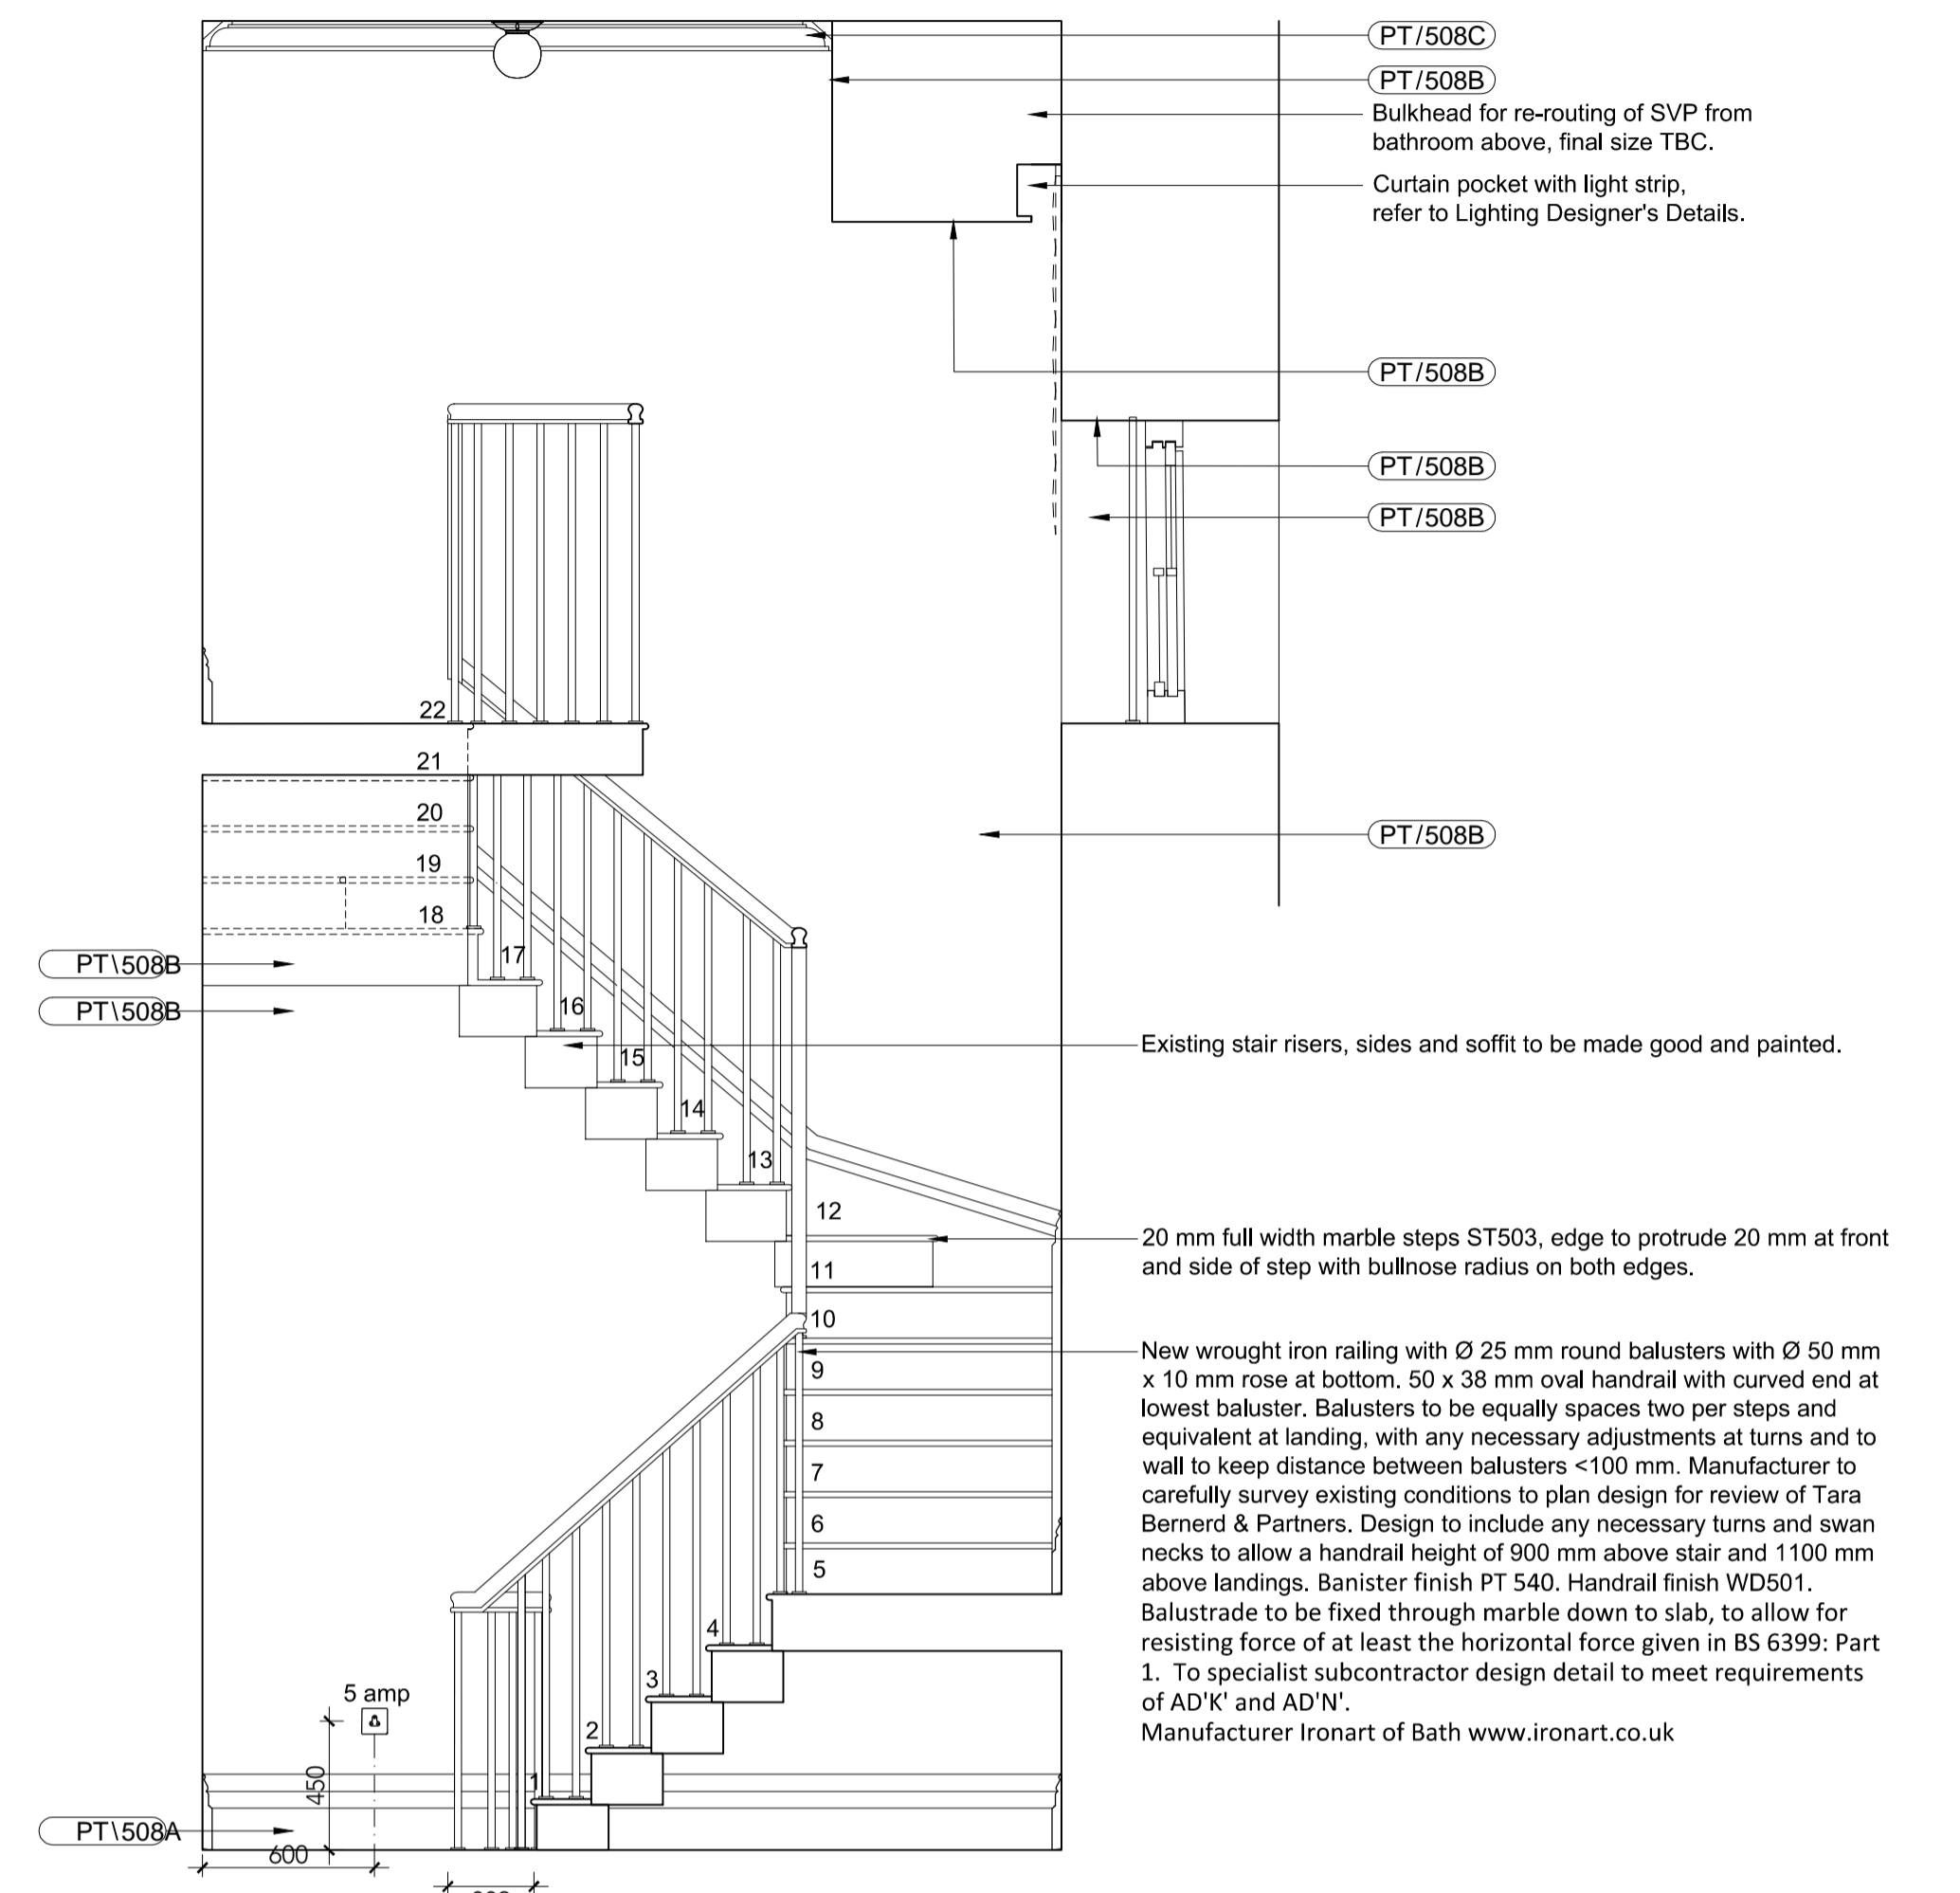


5 ELEVATION D
scale 1:25

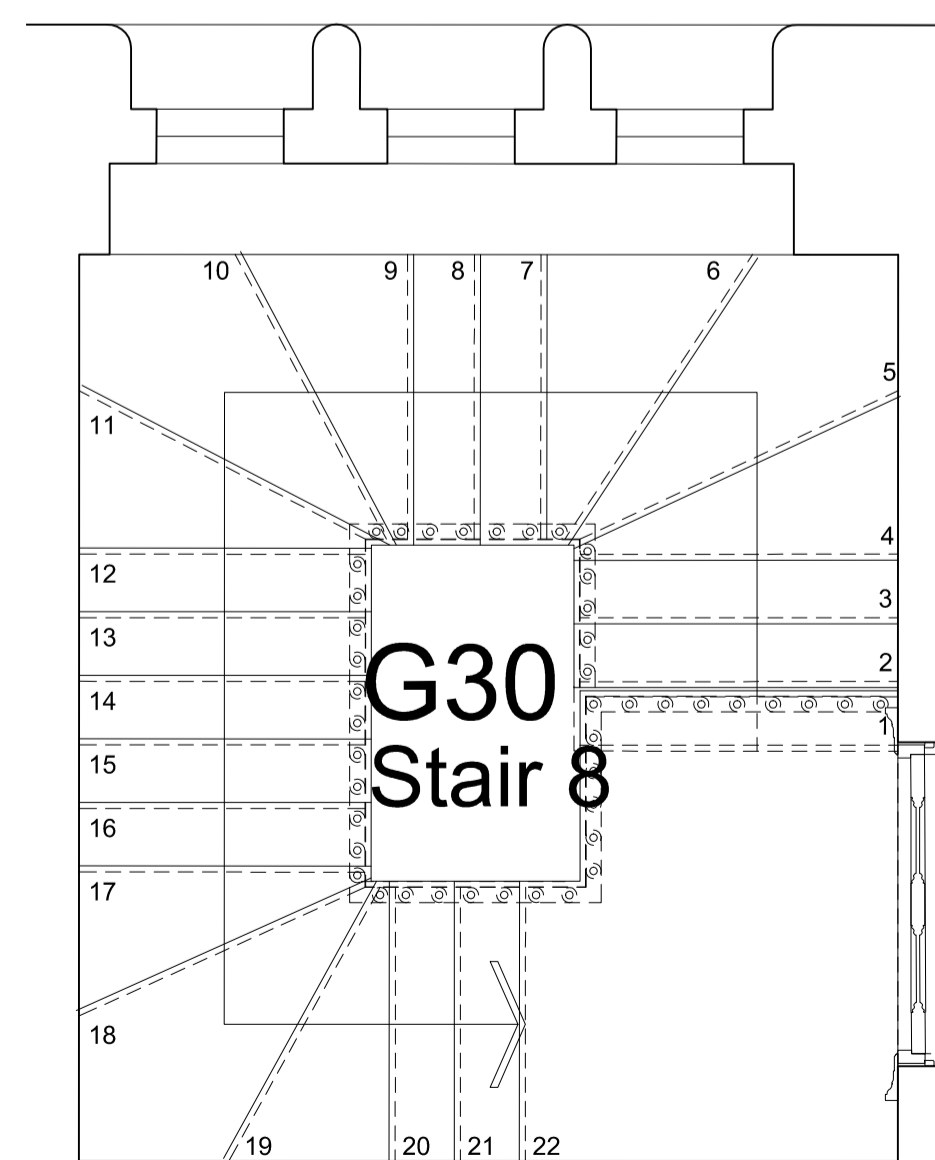

1 Plan Stair Mezzanine Level
scale 1:25

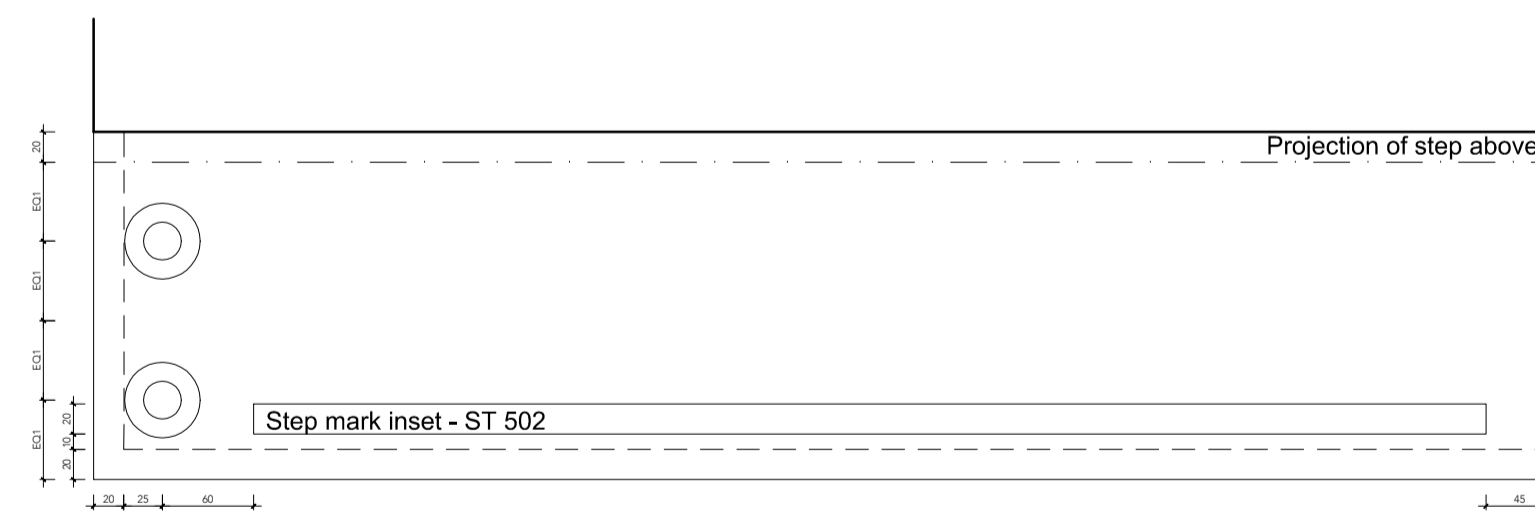


6 TYPICAL STAIR STEP
scale 1:5

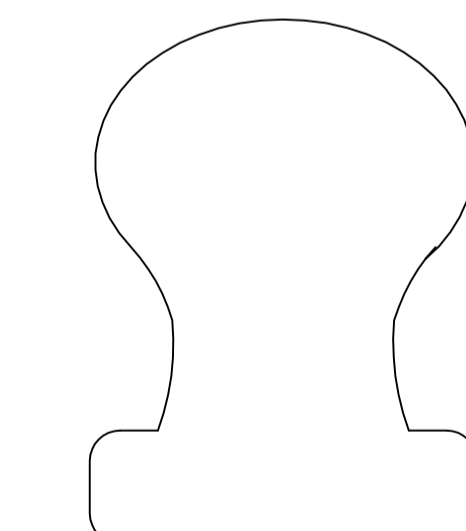

7 HANDRAIL PROFILE
scale 1:1

XX/XXX	Finish Reference. Refer to schedule PA-5910-SH
XX YYYY	Detail Reference. Refer to drw PA-5820/5845-DT
AR XXX	Architrave Reference Refer to detail DEXX - drw PA-5815-DT
SK XXX	Skirting Reference Refer to detail DEXX - drw PA-5815-DT
CR XXX	Cornice Reference Refer to drw PA-5816-DT
MO XXX	Moulding Reference Refer to drw PA-5816-DT

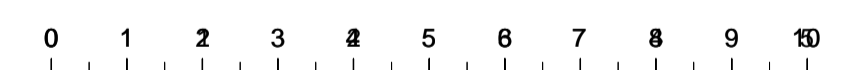

Tara Bernerd & Partners
1 HANS STREET LONDON SW1X 0J T +44(0)20 7245 1658 tarabernerd.com

PROJECT
RUSSELL HOTEL
PUBLIC AREAS
DRAWING
G30 - STAIR 8
ELEVATIONS

DATE	29 MAY 2015	DRAWN BY	TG	CHECKED BY	TG
STATUS	TENDER	SCALE @	1:25, 1:5, 1:1		
DWG NO	PA-5506-EL				