

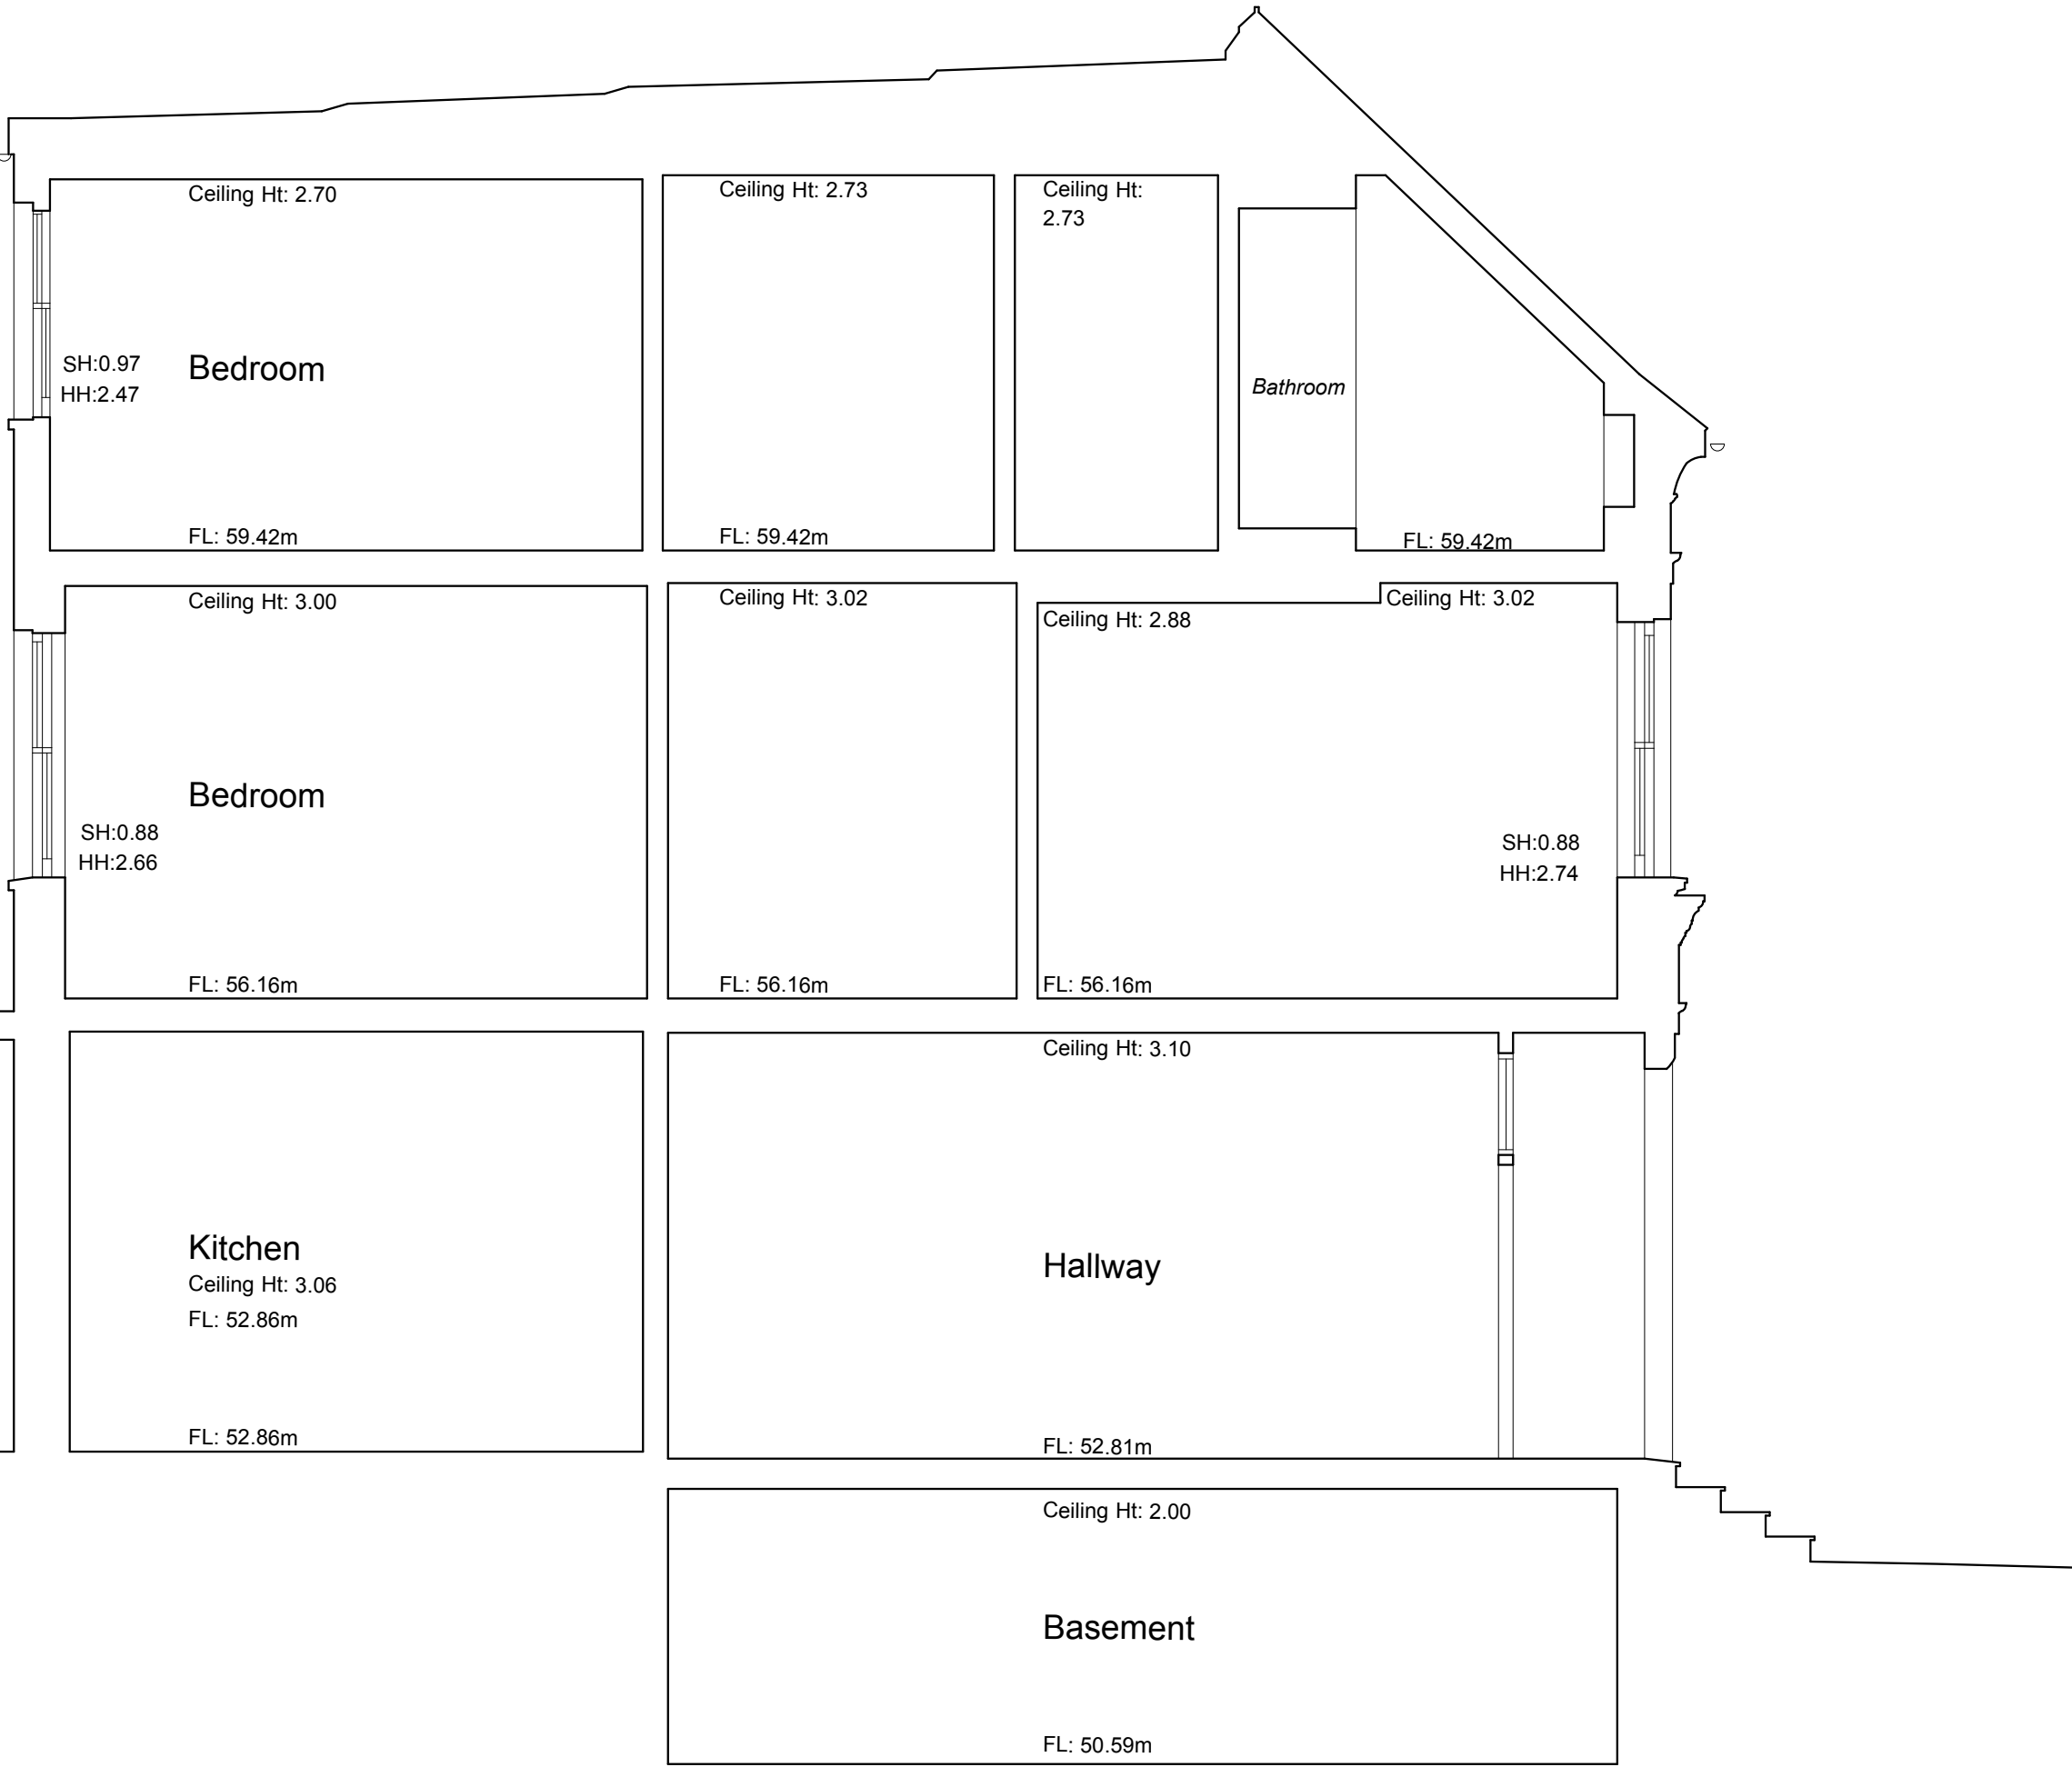


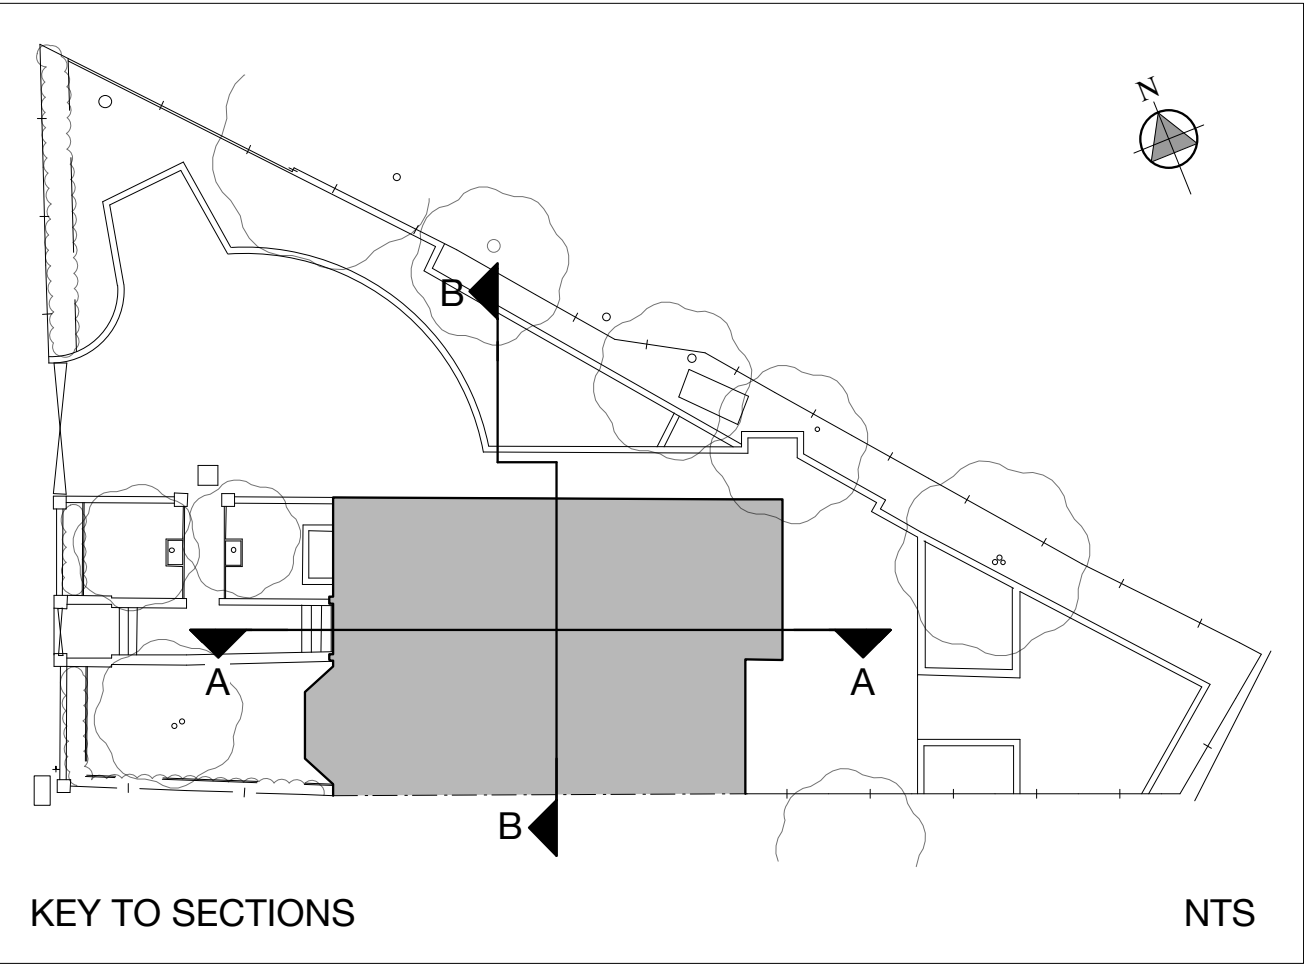

Datum: 50.00m.

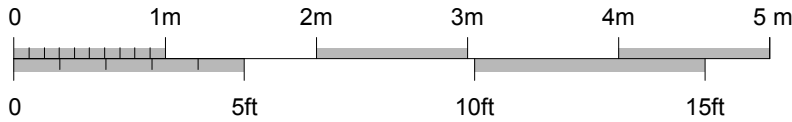

Building Survey Legend:

SHt 1.00 HHt 2.12	Sill Height from FFL. Head Height from FFL.
SL 51.03m HL 52.82m	Sill Level from defined datum. Head Level from defined datum.
Susp CHt: 2.00 Struct CHt: 3.00	Suspended Ceiling Height from FFL. Structural Ceiling Height from FFL.
Susp Ceil: 30.00m Struct Ceil: 31.00m	Suspended Ceiling Level from datum. Structural Ceiling Level from datum.
IFL: 100.00m +100.00m	Internal Floor Level (General). Internal Floor Level (Specific).
Insertion Point	Insertion Point for overlay drawings of other floors or details.

Legend:

Buildings	Overhead Cable	IC	Inspection chamber	Boll	Bollard
Wall	Concrete edge	Pinv	Pipe invert	IB	Illuminated bollard
Kerb line	Tarmac edge	Gy	Gully	Bin	Rubbish bin
Line marking	Grass verge	Bg	Back gully	Vp	Vent pipe
Drop kerb	Canopy/Overhang	Dp	Down pipe	Grl	Ground light
Centre line	Verge	Pipe	Pipe above ground	Lbox	Letter box
1 100.000	Station and Name	MH	Manhole	Ldr	Ladder
	Station Level	WL	Water level	Sty	Site
	Tree / Bush / Sapling	FI	Flood light	IFL	Internal floor level
	Area of Undergrowth	Lp	Lamp post	THL	Threshold level
	Woodland	Tp	Telegraph post	Sp	Sign post
	R: Ridge Level	Ep	Electricity post	TH	Trailhole
	E: Eaves Level	TI	Traffic light	BH	Borehole
	F: Flat Roof Level	Bus	Bus stop	ELC	Electric
	Gate	Sv	Stop valve	BT	British Telecom
	Interwoven	St	Stop tap	Cbox	Control box
	Iron Railings	Et	Earth rod	TT	Tackle
	Wire Mesh	Vm	Water meter	BP	Brick paved
	Post & Rail	Gas	Gas valve	CPS	Concrete paving slabs
	Post & Wire	Av	Air valve	CVR	Cover
	Chain Link	ICU	Unidentified inspection	IC	Inspection chamber
	Wooden Panels	Wo	Wash out	Rwall	Retaining wall
	Concrete Panels	Re	Rodding eye	UTL	Unable to lift
	Steel Palisade	BB	Bellisha beacon	TCL	Tree canopy level
		CTV	Cable tv	G:	Girth
		Mtr	Marker post	MG	Multi girth
		Gmr	Gas marker post	Smp	Tree Stump
		So	Soffit	CL:	Cover level
				IL:	Invert level

Rev	Date	Description	Drawn	Q. Ref.,

greenhatch group

☐ Topographical Surveys

☐ Site Engineering

☐ Utility / CCTV Surveys

☐ Measured Building Surveys

☐ 3D Laser Scanning

☐ Revit & BIM Models

Rowan House
Duffield Road
Little Eaton
Derby
DE21 5DR
Tel (01332) 830044
admin@greenhatch-group.co.uk
www.greenhatch-group.co.uk

St Albans
Unit B, The Courtyard
Alban Park
St Albans
Herts AL1 1RE
t. (01727) 854481

Newcastle
24 Riverside Studios
Armedyst Road
Newcastle Bus. Park
Newcastle, Tyne
NE4 7LJ
t. (01912) 736391

Poland
ul. Panewnicka 91
40-761 Katowice
Poland
t. 0048 32 202 2292
www.greenhatch.pl

CLIENT

Brod Wight Architects

PROJECT

**Chester House
8 Langland Gardens
London**

TITLE

Existing Section A - A

SCALE
1:50@A2

DATE
27.10.15

DRAWN
MF

QUALITY REF
B1588

Level datum

Arbitray

Grid orientation

OS Graphical Fit

Job number

22590

Drawing No.

1048-S10

Rev.

Comments

Drainage information (where applicable) has been visually inspected from the surface and therefore should be treated as approximate only.

Copyright Greenhatch Group. 06/07/13