

095_CAN_CANTELOWES RD
27a Canteloves Rd London NW1 9XR

BLOCK PLAN
ORDNANCE SURVEY

FILE NAME:DWG
095_BLOCK PLAN


PROJECT PACKAGE DRAWING NO. REVISION
095 (00) 002 P1

SCALE DATE
1:500@A3
OS REFERENCE LEVEL STATUS
PLANNING

ARCHITECT
DFN +DC
4-42 Theobalds Road London WC1X 9NW
T +44 (0)20 7400 5001 E info@dfn.co.uk W dfn.co.uk

GENERAL NOTES
Do not scale from this drawing. Use only annotated dimensions. All dimensions in millimetres unless otherwise noted. Any discrepancies to be notified to DFN +DC and contract administrator.
Company registered in England. no. 09415295.
© 2016 DFN +DC All rights reserved.

REVISIONS
REV. DATE AMENDMENT
P1 2016.07.27 Submitted for Planning

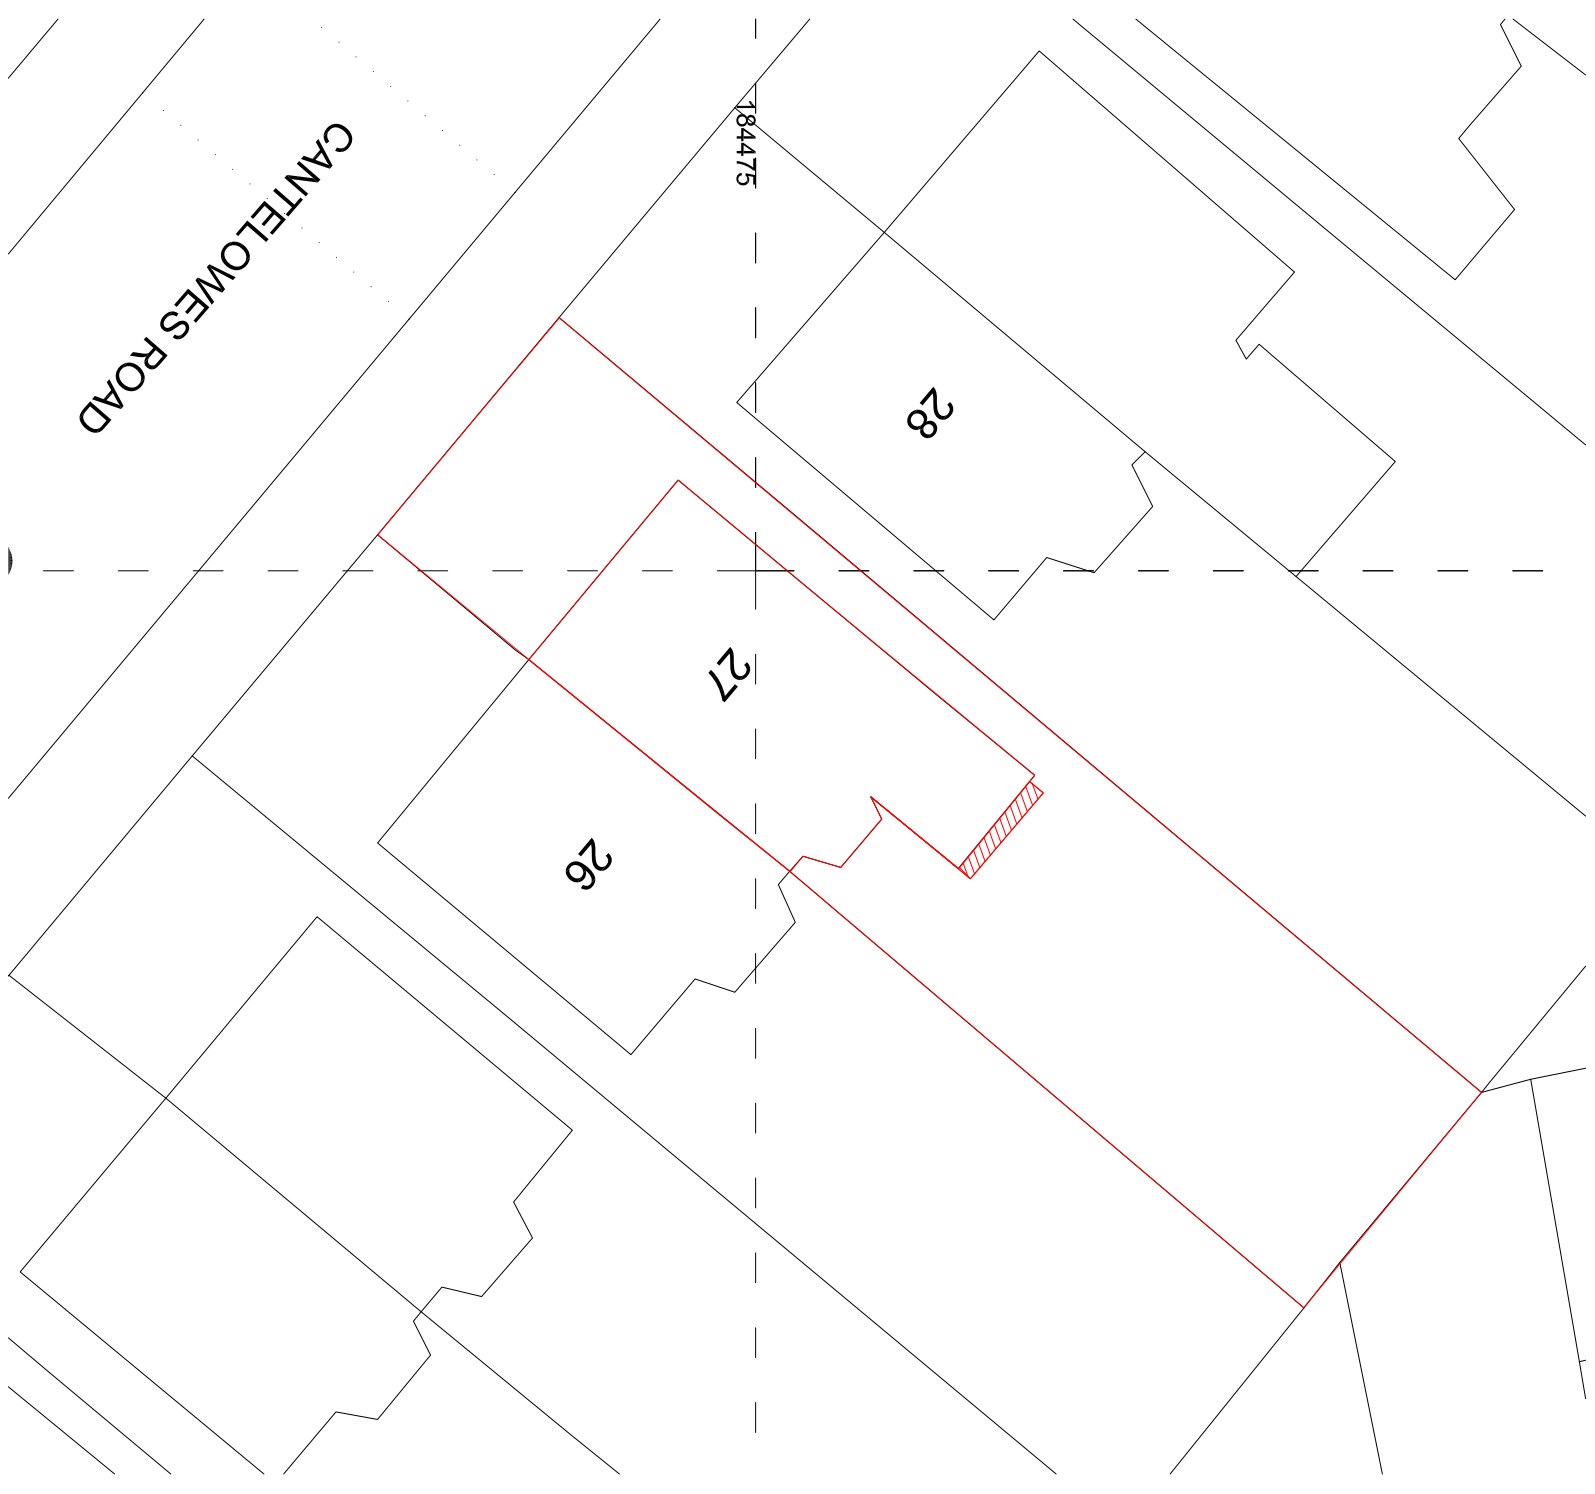

Ordnance Survey, (c) Crown Copyright 2016. All rights reserved. Licence number 100022432