

Existing Fabric

Existing felt roof covering.


Existing felt roof covering.

Existing fourth floor mansard roof of no. 2 Windmill Street.

Existing five storey building of no.12 Charlotte St with flat roof.

Current means of escape from adjoining property is via access hatch into communal stairwell below.

Current means of escape from adjoining property.

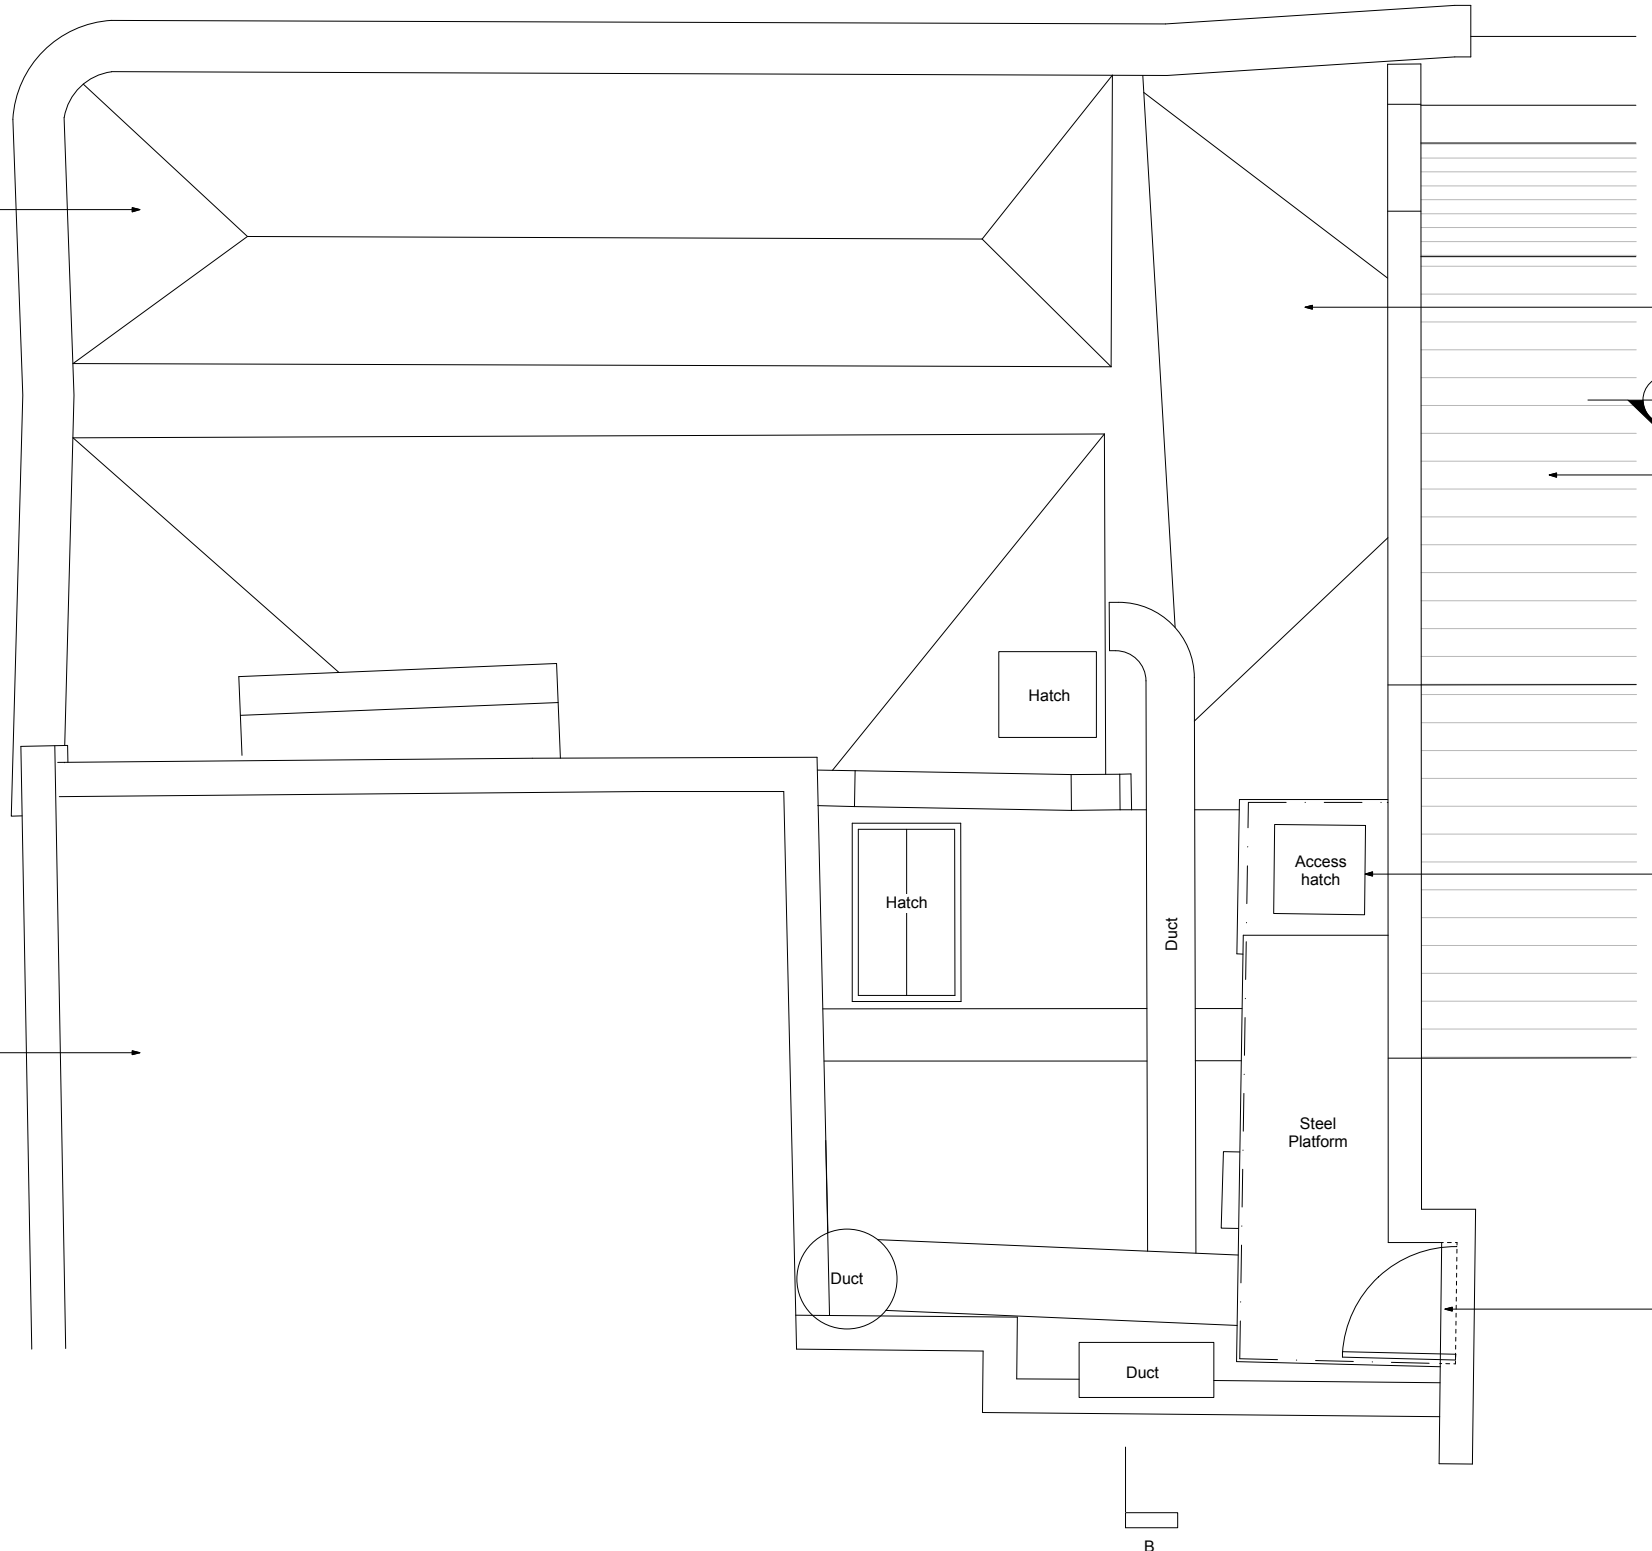

P2	19.08.16	Issued For Planning
rev	date	note
do not scale drawing copyright © architects ltd		

**FOR PLANNING**

**tfa** ARCHITECTS

250 Kennington Lane  
London SE11 5RD  
t: 020 7091 9800  
f: 020 7091 9830  
office@tfa.co.uk  
www.tfa.co.uk

project  
**14 CHARLOTTE ST  
LONDON W1T 2LX**

drawing  
**EXISTING PLAN:  
ROOF**

date	09.08.16	dep no	210/007
scale	1:50 @ A3	rev	P2