


Application Site

SECTION A

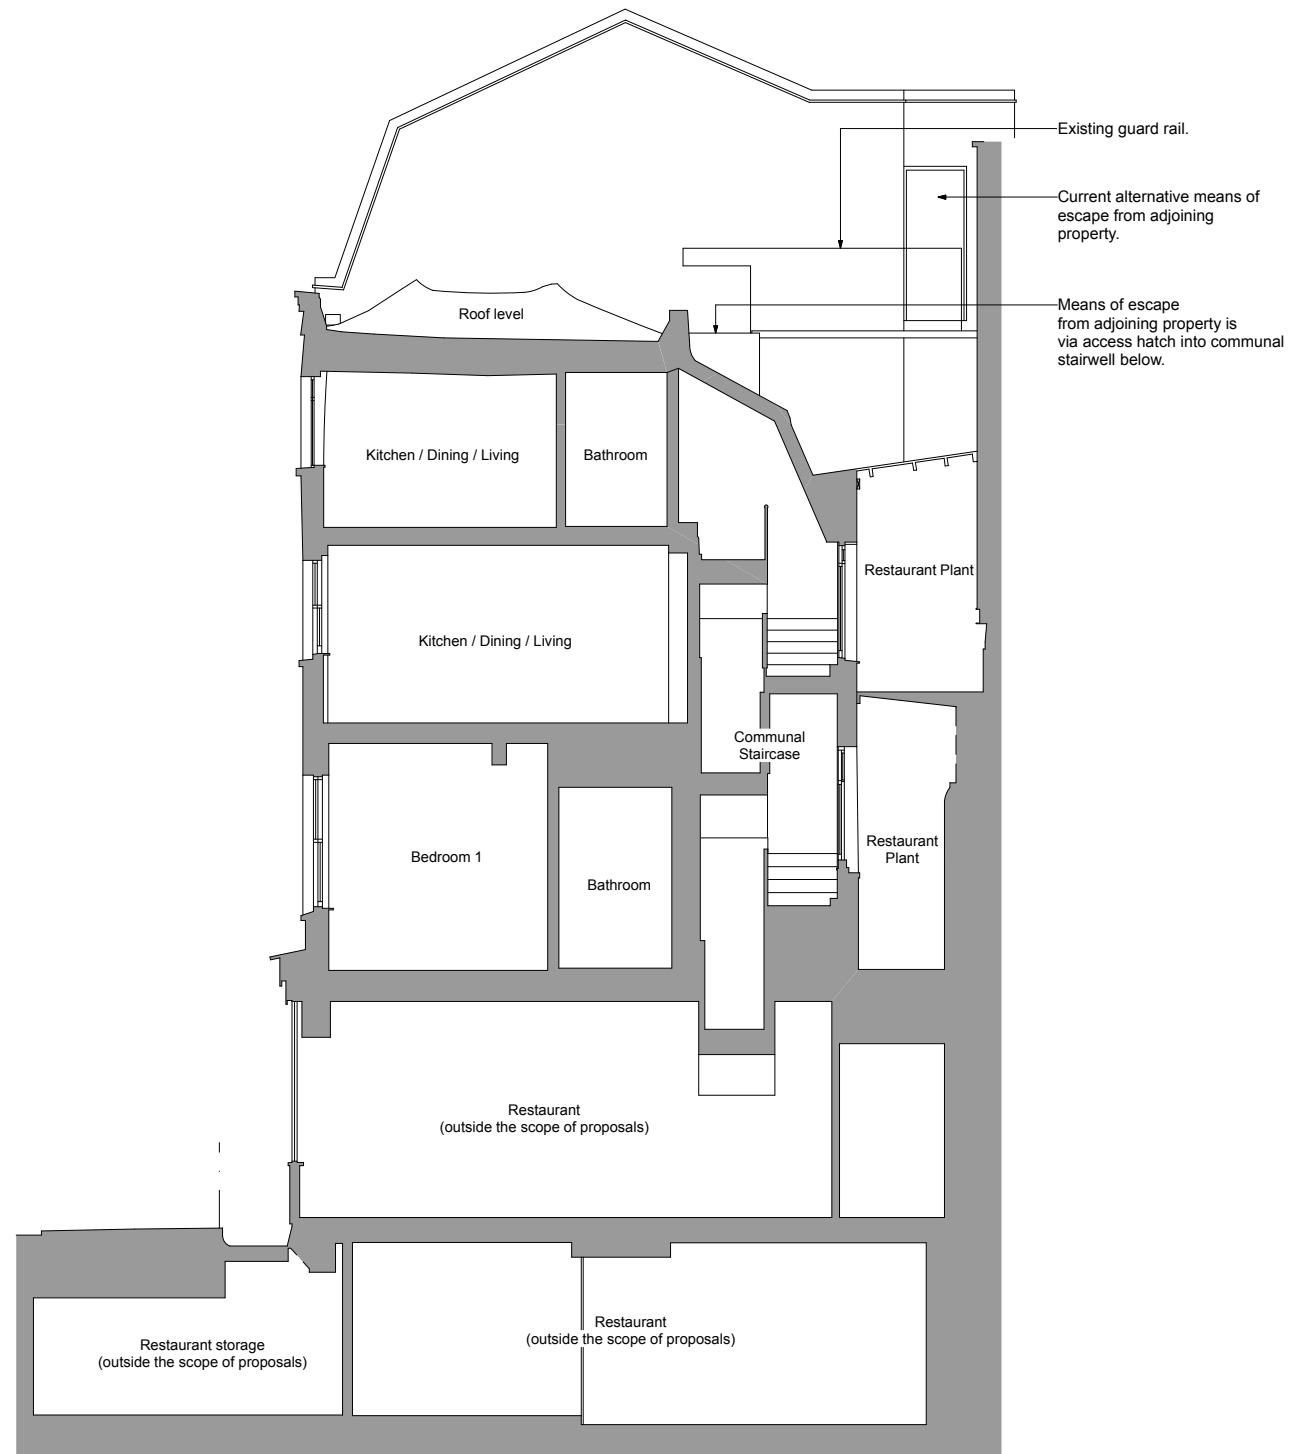

Application Site

SECTION B

Existing Fabric

Existing guard rail.
 Current alternative means of escape from adjoining property.
 Means of escape from adjoining property is via access hatch into communal stairwell below.

P2 19.08.16 Issued For Planning
 rev 1 date note
 do not scale drawing copyright © architects ltd

FOR PLANNING

tfa ARCHITECTS
 250 Kennington Lane
 London SE11 5RD
 t: 020 7091 9800
 f: 020 7091 9830
 office@tfa.co.uk
 www.tfa.co.uk

project
 14 CHARLOTTE ST
 LONDON W1T 2LX

drawing
 EXISTING SECTIONS

date 09.08.16 dwp no 210/011
 scale 1:100 @ A3 rev P2