


- Existing Fabric
- Proposed Fabric

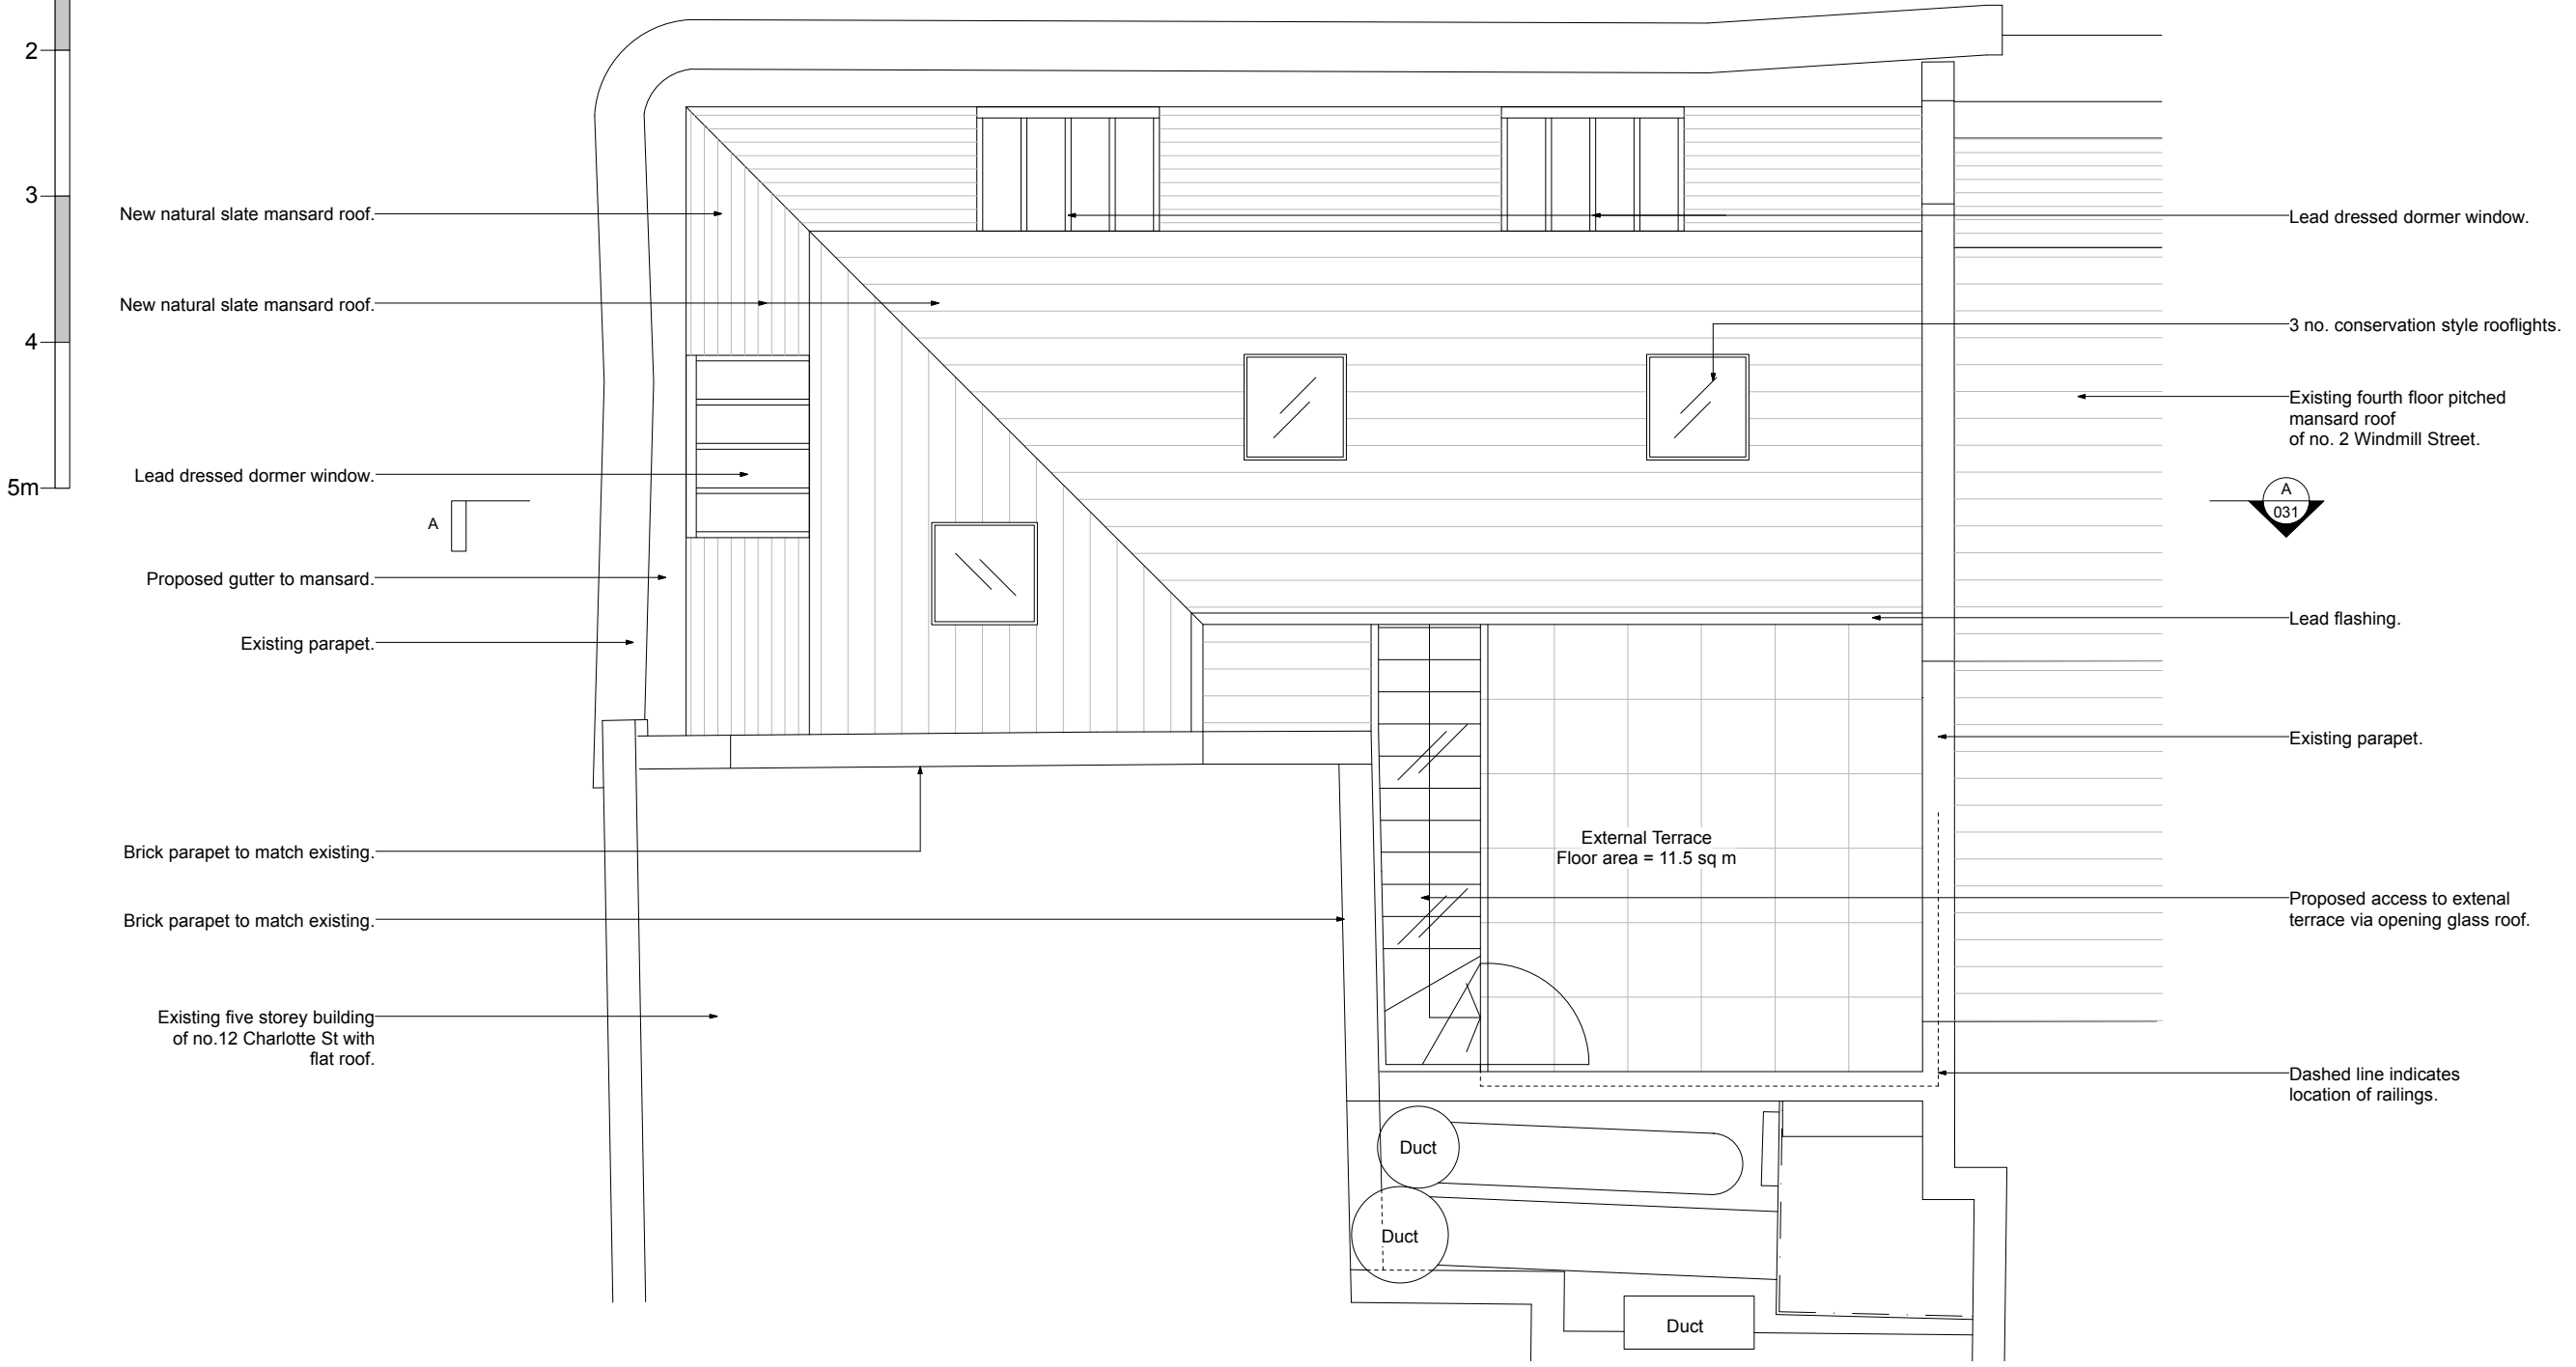

Duplex Apartment 2
External Terrace GIA = 11.5 sq m

P2 19.08.16 Issued For Planning
rev 1 date 19.08.16 note do not scale drawing copyright © architects ltd

FOR PLANNING

250 Kennington Lane
London SE11 5RD
t: 020 7091 9800
f: 020 7091 9830
office@tffa.co.uk
www.tffa.co.uk

project
14 CHARLOTTE ST
LONDON W1T 2LX

drawing
PROPOSED PLAN:
ROOF
DUPLEX APARTMENT 2

date 09.08.16	dep no 210/026
scale 1:50 @ A3	rev P2