


Application Site

SECTION A

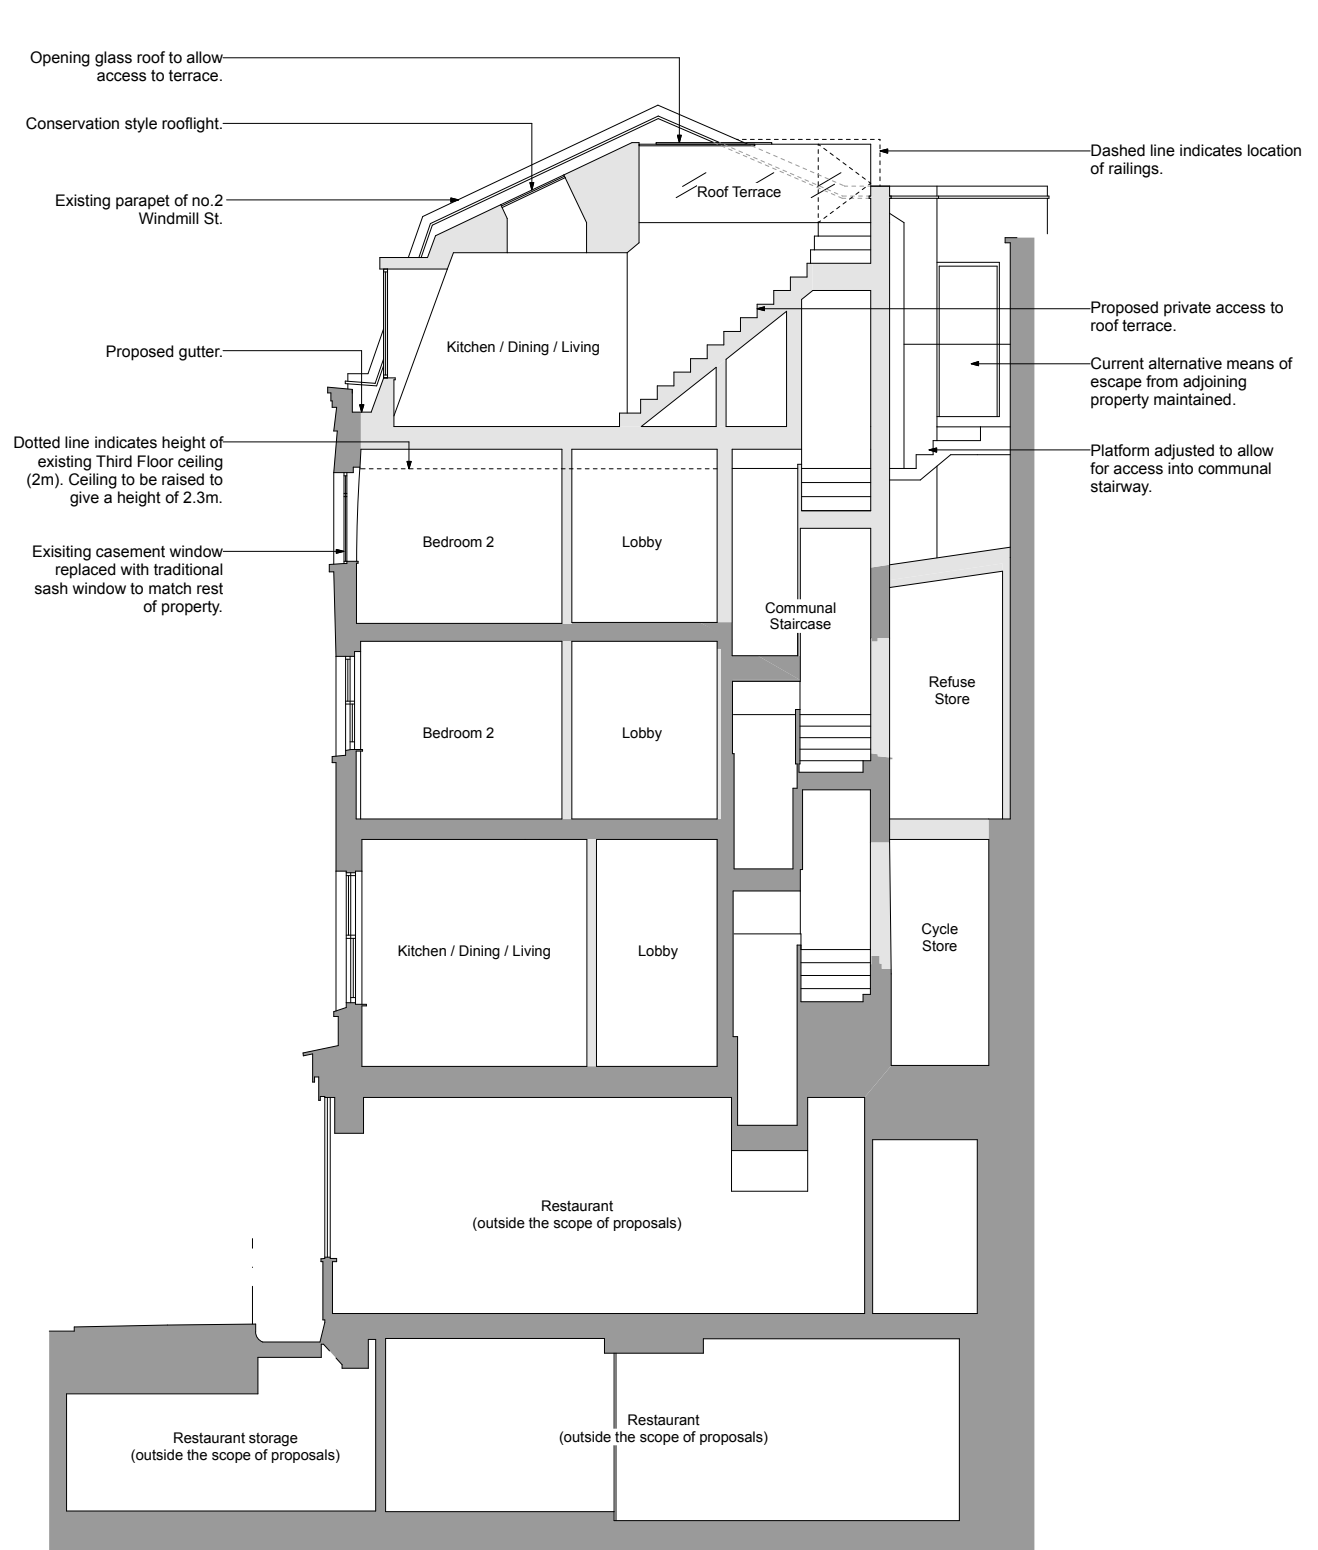

Application Site

SECTION B

Existing Fabric
Proposed Fabric

P2 19.08.16 Issued For Planning
rev 1 date 19.08.16 note do not scale drawing copyright © architects ltd

FOR PLANNING

tfa ARCHITECTS
250 Kennington Lane
London SE11 5RD
t: 020 7091 9800
f: 020 7091 9830
office@tfa.co.uk
www.tfa.co.uk

project
14 CHARLOTTE ST
LONDON W1T 2LX

drawing
PROPOSED SECTIONS

date 09.08.16 dwp no 210/031
scale 1:100 @ A3 rev P2