


project:
73 Sherriff Road, London
drawing:
Roof section


© **PERRY + BELL LTD**
ARCHITECTS
21 WOODSTOCK ST
LONDON W1C 2AP
T: 020 7495 6636
architecture@perryandbell.com F: 020 7499 0905

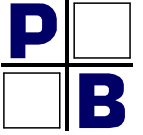

ReviD	Comment
A	Dormer altered

Issued By	Issue Date
IDP	19-08-2016

planning

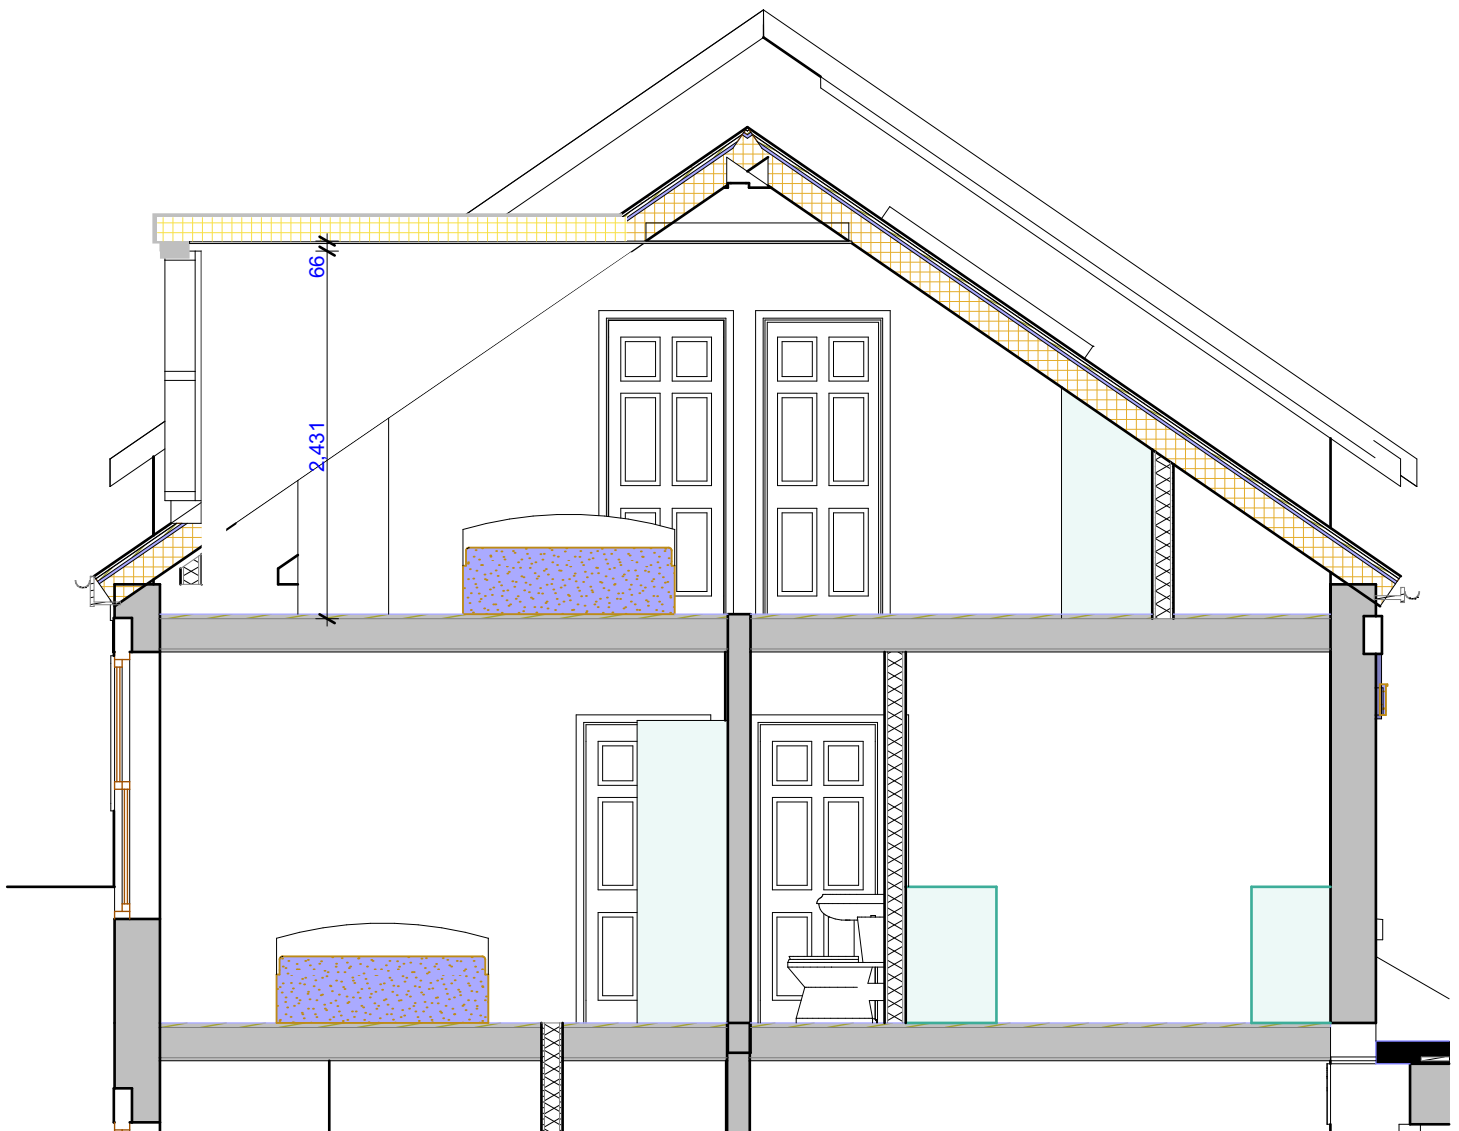

Section 2
 scale 1:50

