



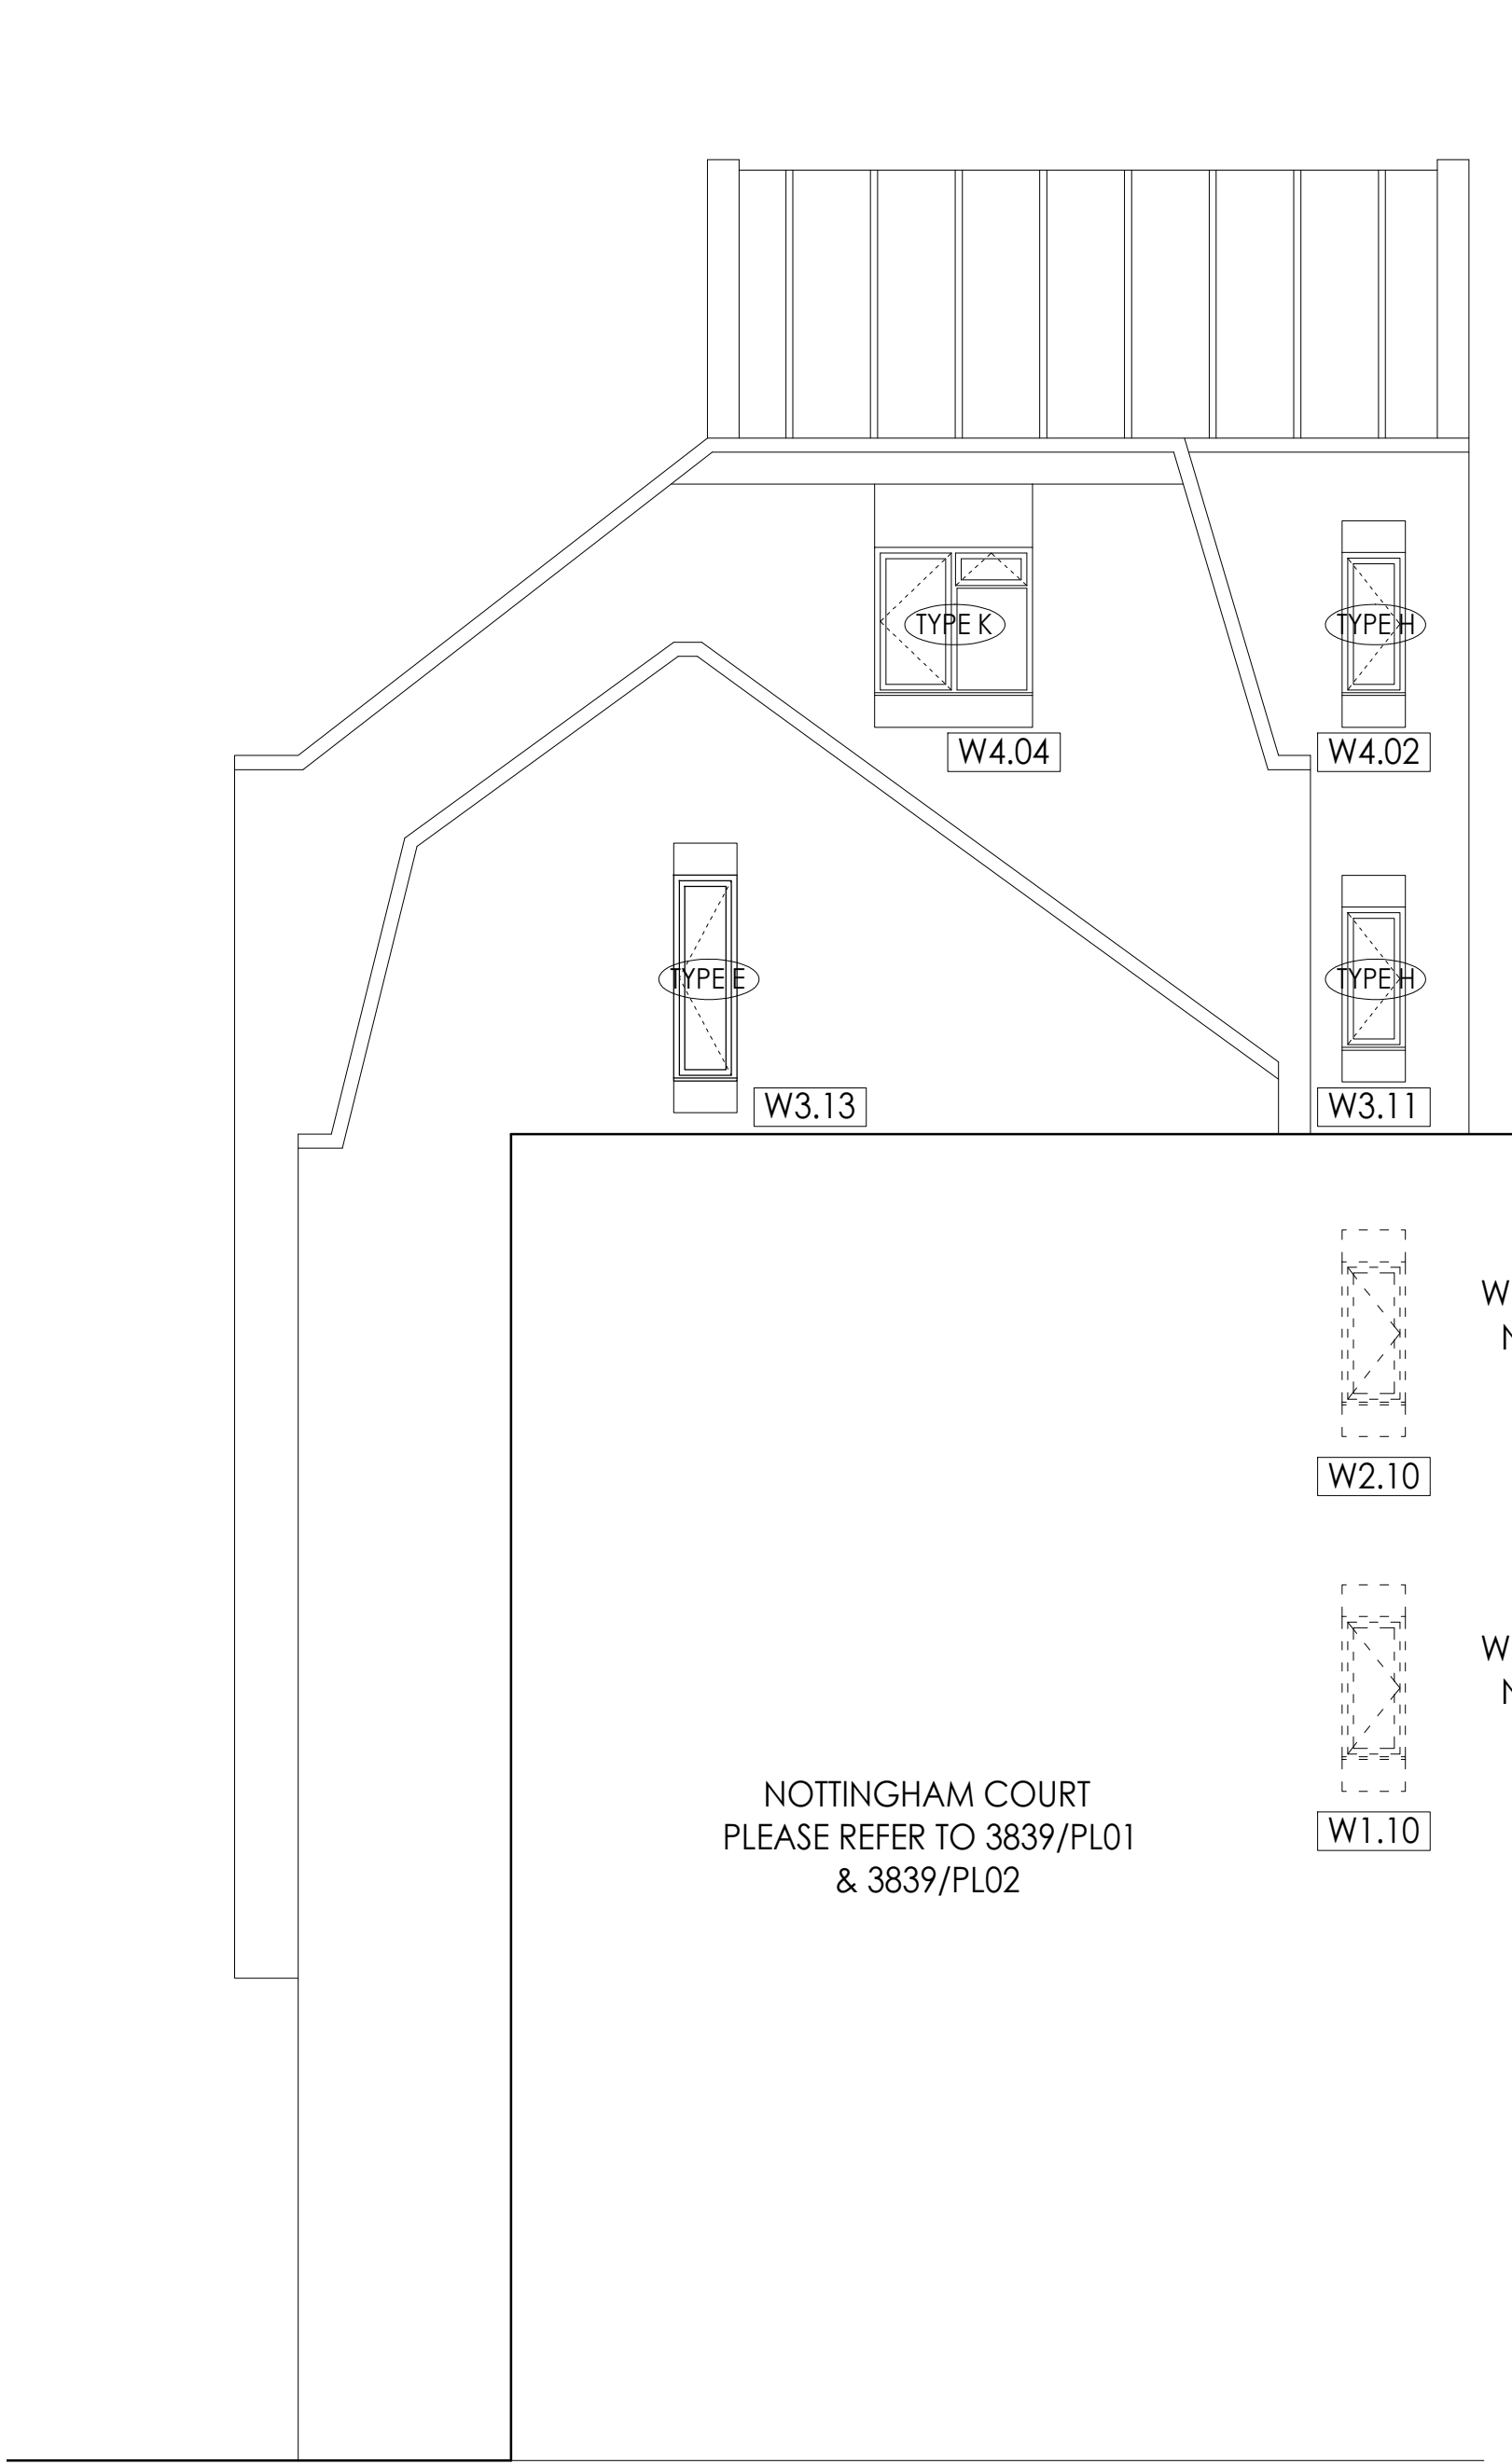

EXISTING ELEVATION C
SCALE 1:50 @ A1




EXISTING ELEVATION D
SCALE 1:50 @ A1

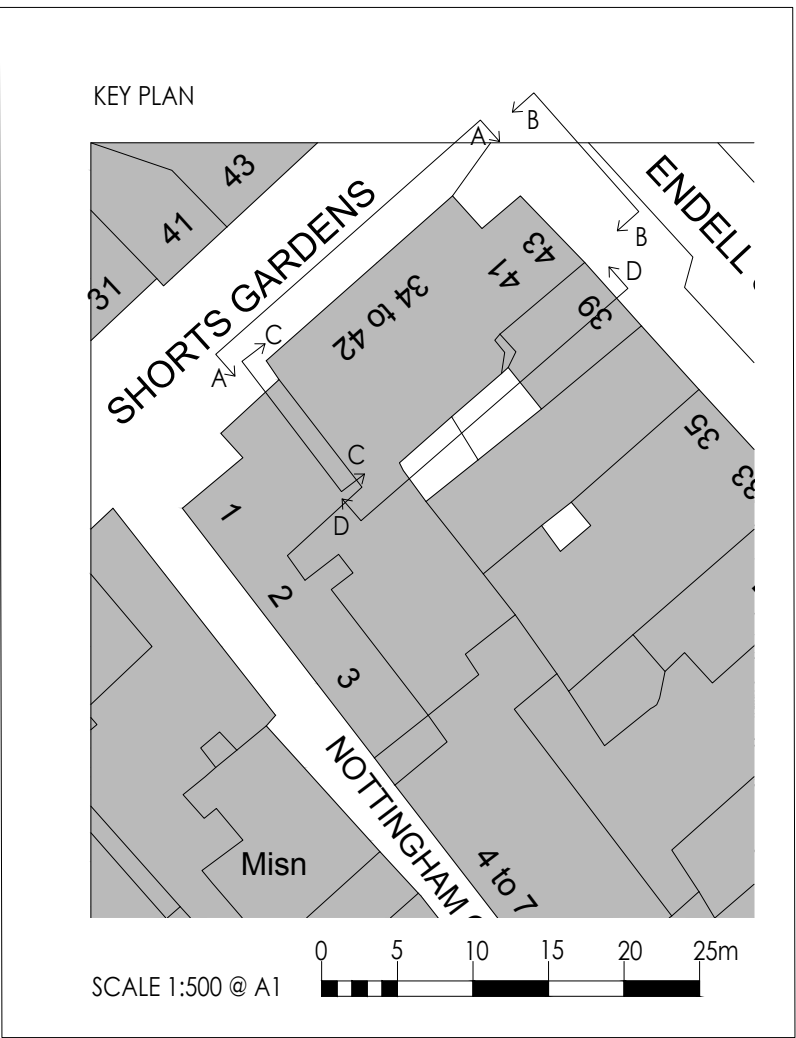

SCALE 1:50 @ A1

Amendments

A - 09.08.16 - TM - DIMENSIONS OF EXISTING TIMBER WINDOWS
UPDATED.

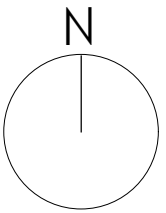

DO NOT SCALE FOR CONSTRUCTION



STUDIOS 1 & 2
OLD KINGS HEAD COURT
11 HIGH STREET
DORKING
SURREY RH4 1AR
T 01306 887070
F 01306 876716
admin@bpg.co.uk
www.bpg.co.uk

BUILDING SURVEYING
ARCHITECTURE
PROJECT MANAGEMENT
QUANTITY SURVEYING

PROJECT
44 A-D SHORTS GARDENS

CLIENT
ORIGIN HOUSING GROUP

	DATE MAY 2016
DRAWN RMC	CHECKED CM
SCALE 1:50 @ A1	FOR PLANNING

TITLE
SHORTS GARDENS EXISTING
ELEVATIONS 2

DRAWING NO. 3839/PL04	REV A
--------------------------	----------