


PROPOSED ELEVATION C
SCALE 1:50 @ A1




PROPOSED ELEVATION D
SCALE 1:50 @ A1

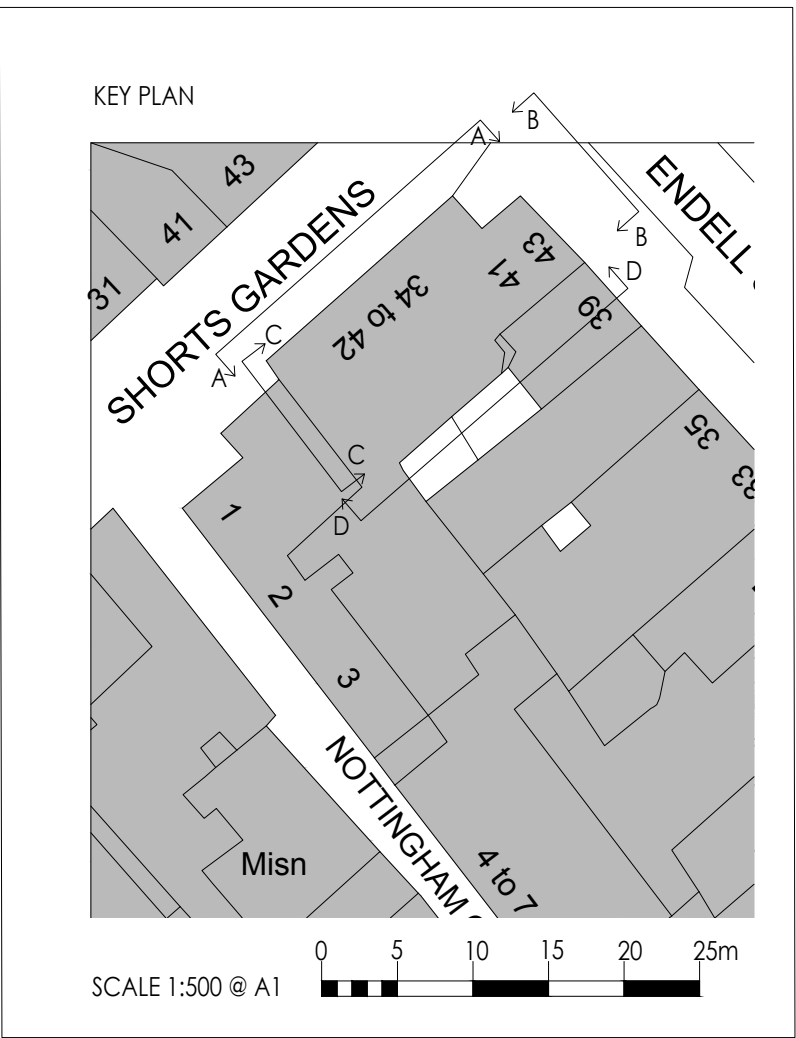

SCALE 1:50 @ A1

Amendments

A - 09.08.16 - TM - PROPOSED WINDOWS UPDATED TO SIMILAR APPEARANCE TO THE EXISTING TIMER FRAMES.

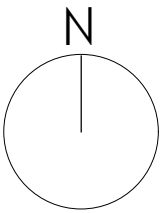

DO NOT SCALE FOR CONSTRUCTION



STUDIOS 1 & 2
OLD KINGS HEAD COURT
11 HIGH STREET
DORKING
SURREY RH4 1AR
T 01306 887070
F 01306 876716
admin@bpg.co.uk
www.bpg.co.uk

BUILDING SURVEYING
ARCHITECTURE
PROJECT MANAGEMENT
QUANTITY SURVEYING

PROJECT
44 A-D SHORTS GARDENS

CLIENT
ORIGIN HOUSING GROUP

DATE
MAY 2016

DRAWN
RMC

CHECKED
CM

SCALE
1:50 @ A1

FOR
PLANNING

TITLE
SHORTS GARDENS PROPOSED
ELEVATIONS 2

DRAWING NO.
3839/PL09

REV
A