



KEY



Root protection area coloured by tree retention category (BS5837:2012)

- **A** Trees of high quality
ref no./spp
- **B** Trees of moderate quality
ref no./spp
- **C** Trees of low quality
ref no./spp
- **U** Unsuitable trees
ref no./spp

(AP) Approximate position

Approximate tree canopies as shown on topo plan

Scale bar

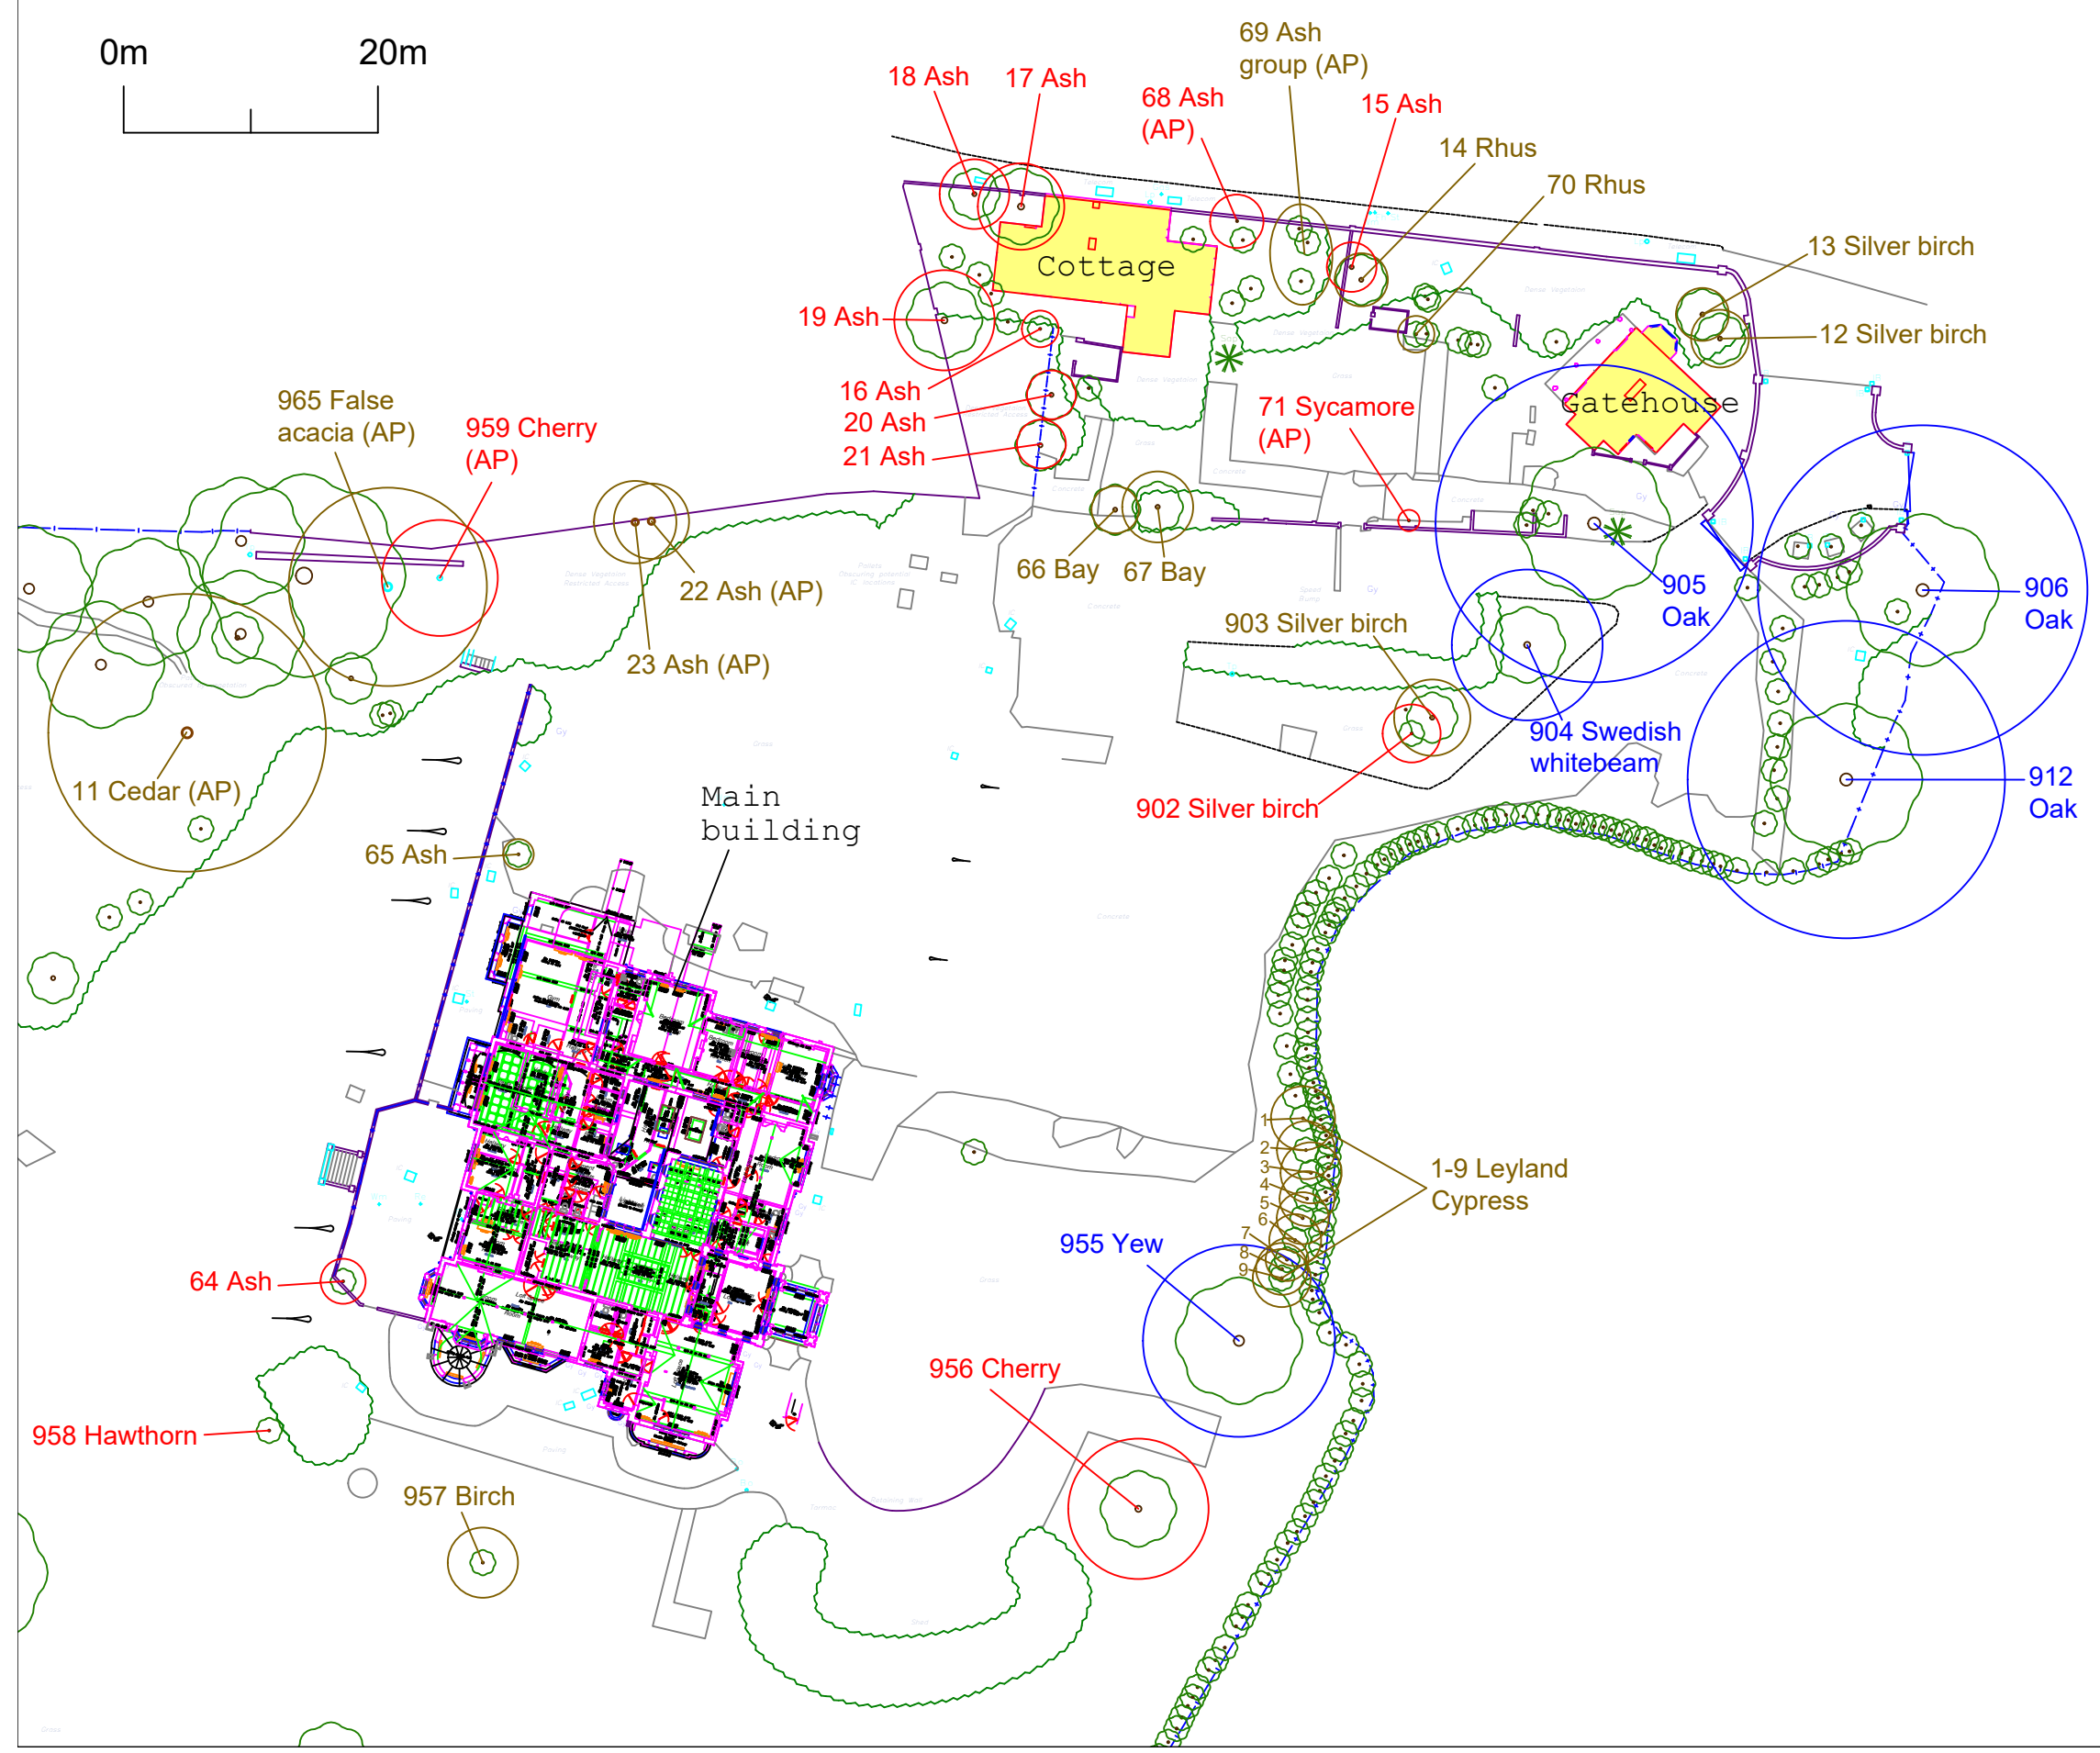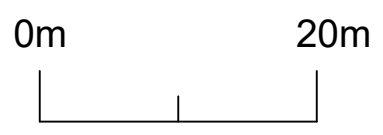

All locations and areas are approximate

Ordnance Survey Licence No. AL100036425

Drawn by	Check by	Date	Scale
MM	CB	May 2016	See bar

Athlone House, Hampstead

Tree quality plan

Catherine Bickmore Associates Ltd ENVIRONMENTAL CONSULTANCY

LF 3.09 Lafone House, Leathermarket Street, London SE1 3HN
Tel: 020 73576700
E-mail: info@bickmoreassociates.co.uk
Website: www.bickmoreassociates.co.uk

Drawing number	Revision
725/04	