



# 8m

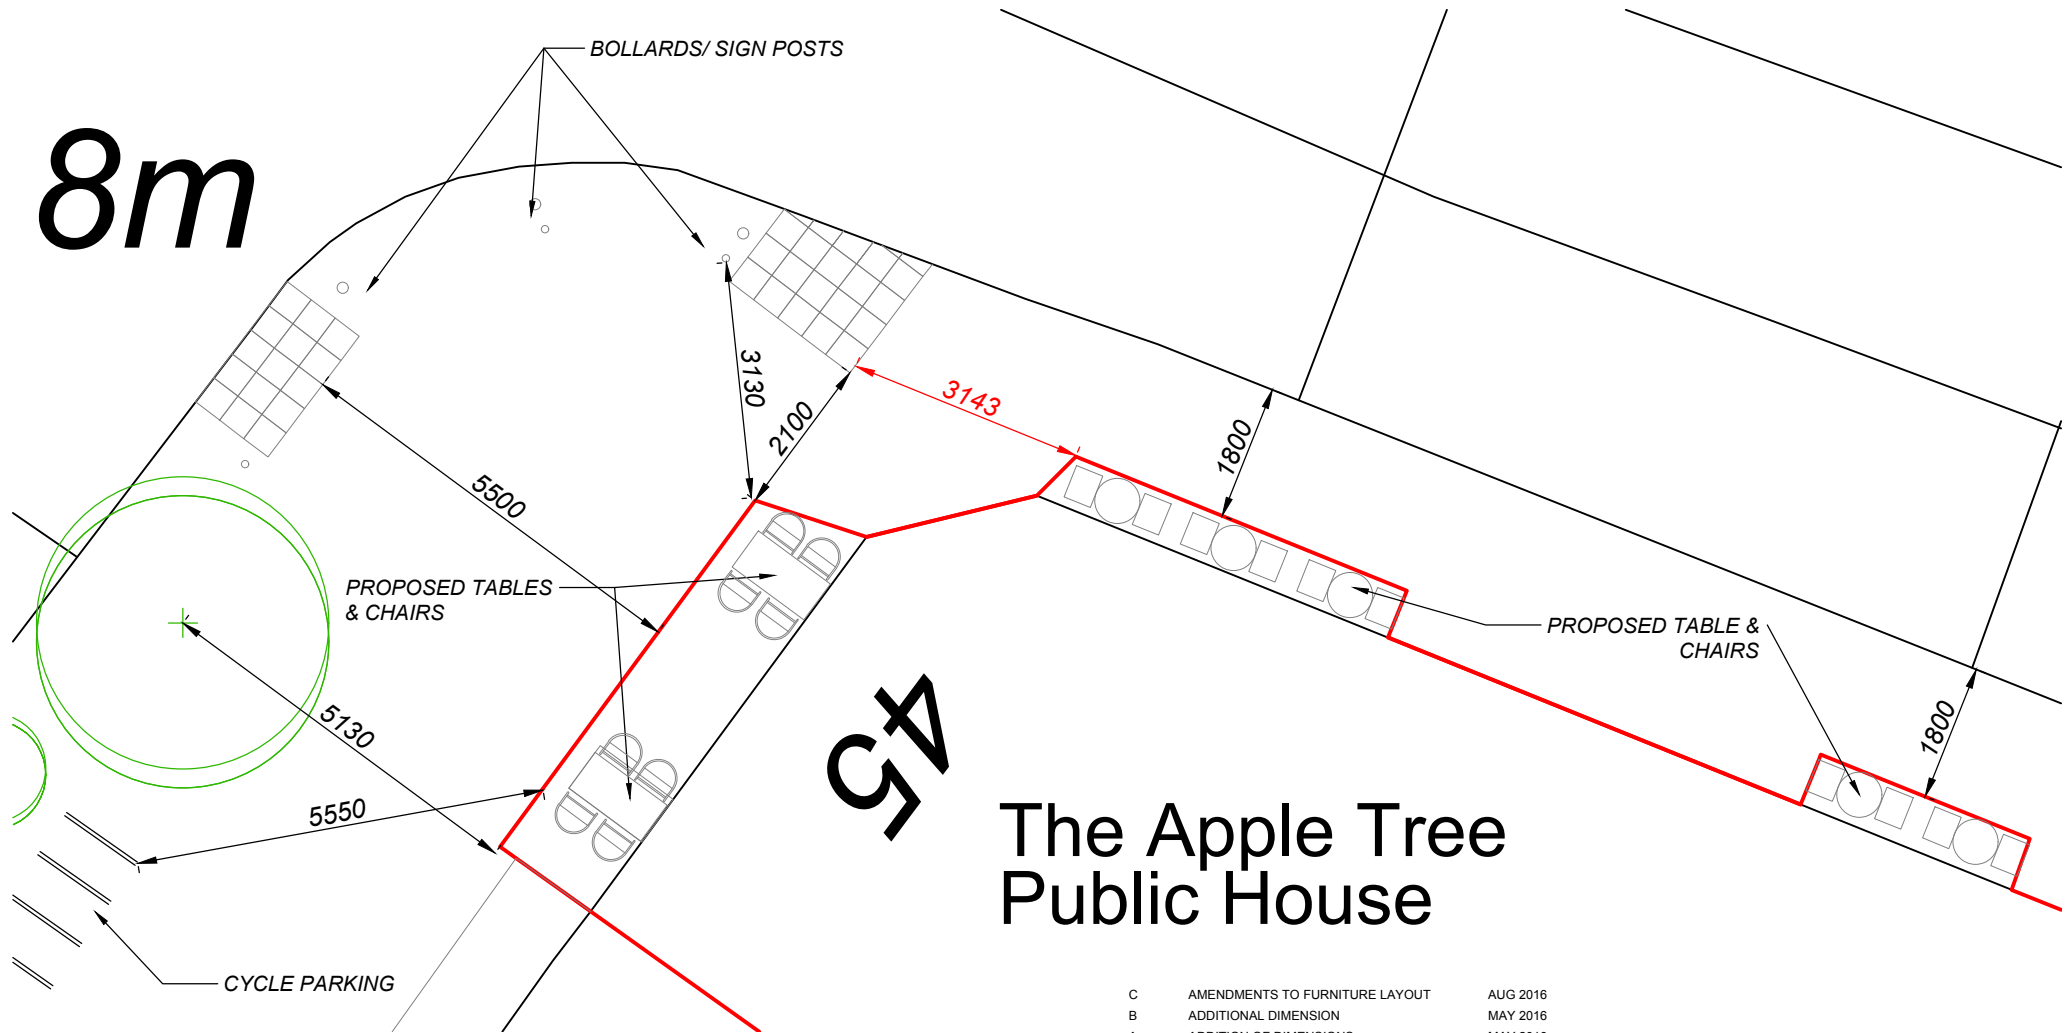


|     |                                |          |
|-----|--------------------------------|----------|
| C   | AMENDMENTS TO FURNITURE LAYOUT | AUG 2016 |
| B   | ADDITIONAL DIMENSION           | MAY 2016 |
| A   | ADDITION OF DIMENSIONS         | MAY 2016 |
| rev | reason                         | date     |

notes

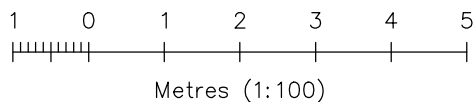


### FURNITURE DIMENSIONS

2no. TABLE AND 8no. CHAIRS

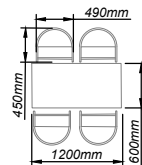

5no. TABLE AND 10no. CHAIRS

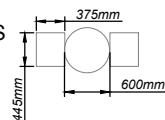

\*All dimensions provided in mm

client

GREENE KING



project

APPLE TREE PUBLIC HOUSE,  
45 MOUNT PLEASANT, CLERKENWELL, WC1X 0AE

Eclipse House, Eclipse Park, Sittingbourne Road  
Maidstone, Kent. ME14 3EN

t: 01622 776226  
e: info@dhaplanning.co.uk

f: 01622 776227  
w: www.dhaplanning.co.uk

title

PROPOSED FURNITURE LAYOUT PLAN

No reproduction by any method of any part of this document is permitted without the consent of the copyright holders. Produced for Town and Country planning purposes only. O.S Licence Number: AL54535X

drwg

DHA/11441/03

rev

C

scale

1:100

date

APRIL 2016

CAD Reference: DHA\_11441\_APPLE TREE AWH

A4