
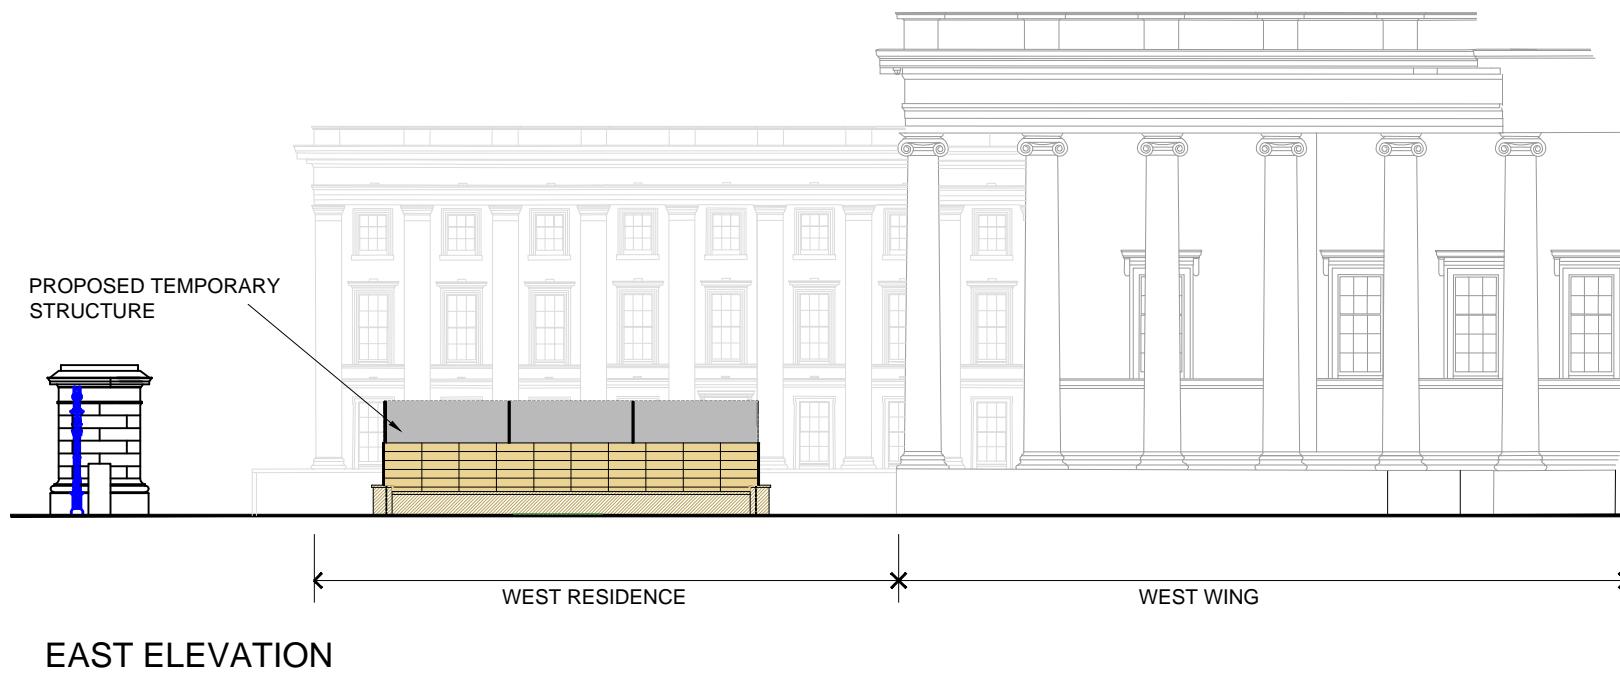
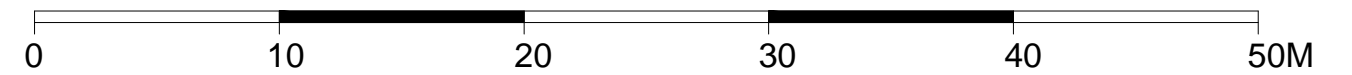


**Notes**  
 No dimensions to be scaled from this drawing. All dimensions to be checked on site. Where discrepancy occurs between specification and drawings the contract administrator must be notified.  
 THIS DRAWING IS COPYRIGHT

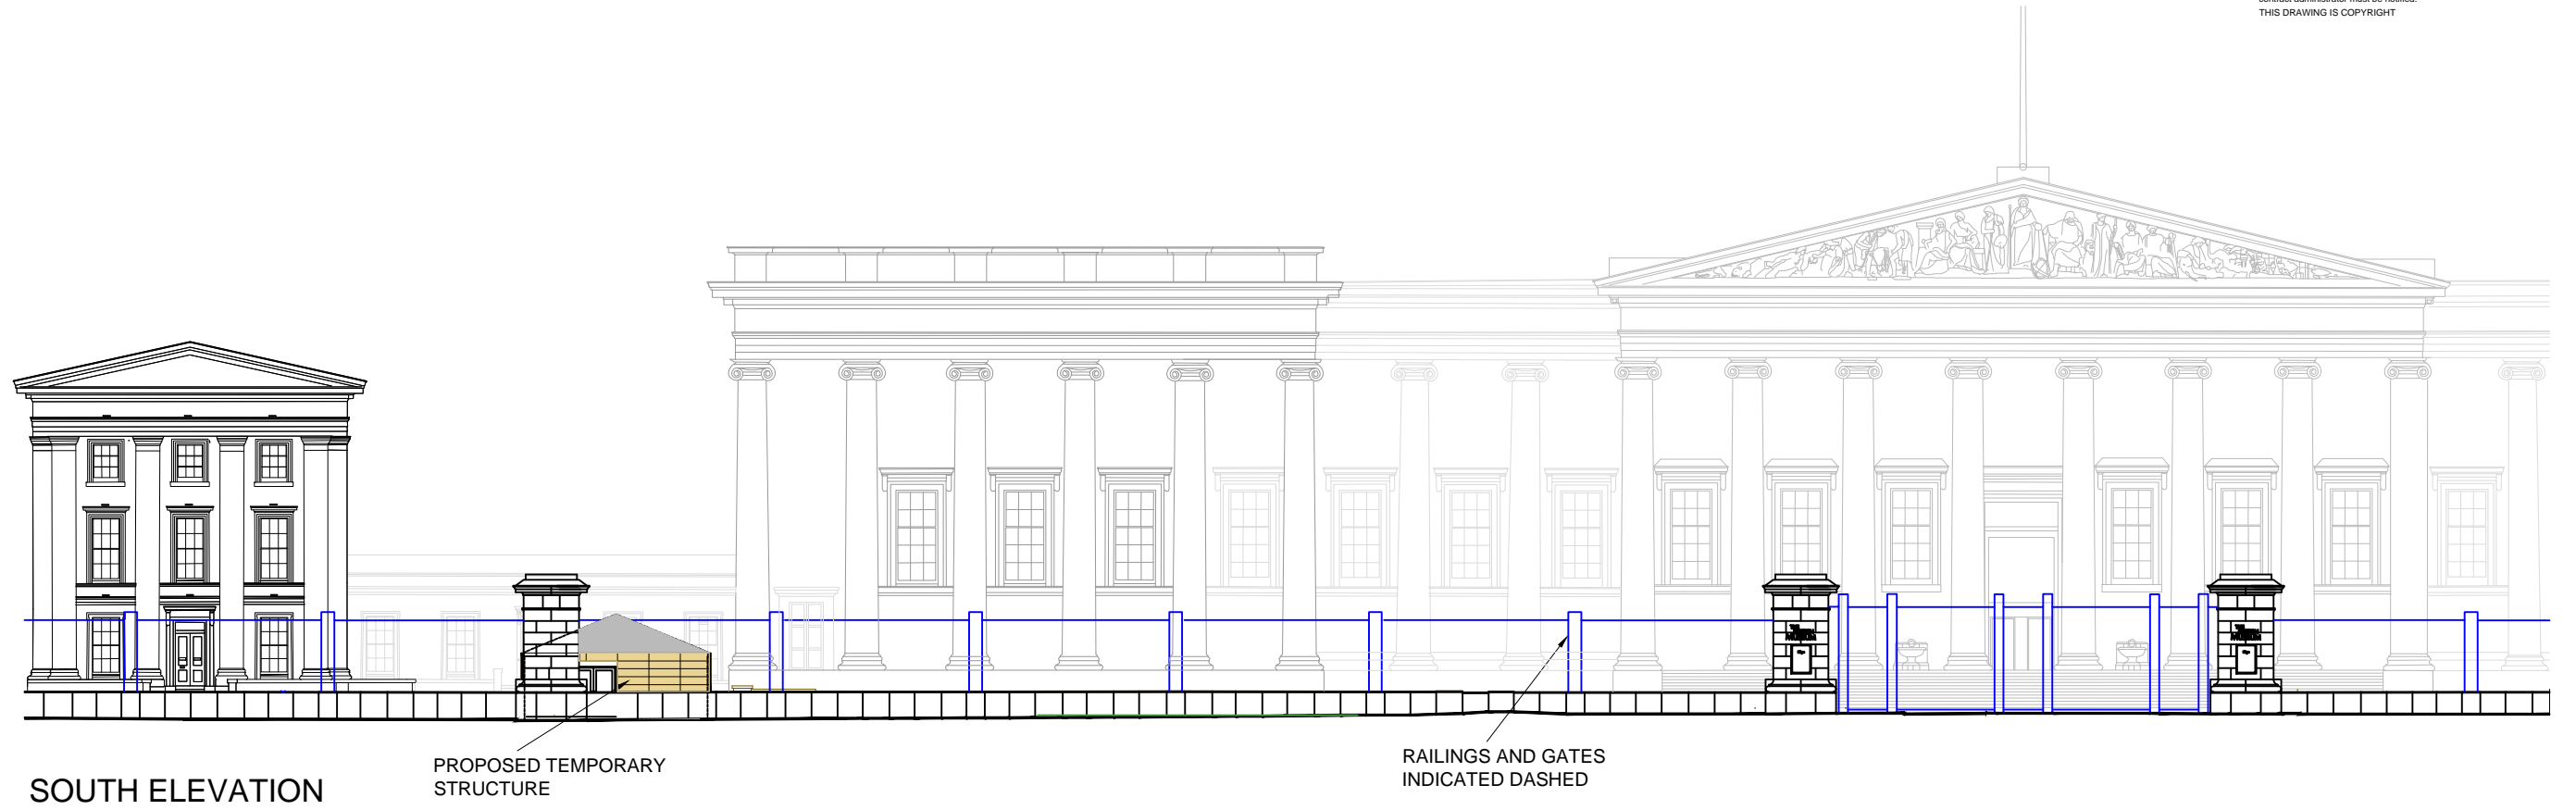

CLIENT: THE BRITISH MUSEUM	PROJECT: TEMPORARY VISITOR SEARCH STRUCTURE	TITLE: ELEVATIONS IN CONTEXT	SCALE: NTS	DATE: MAY 2016	DRAWN: SH	DRAWING NR: EW-BG-PP-05	REV: A	REVISIONS: A 28/06/2016 EXTENT OF CLADDING REDUCED
-------------------------------	---	---------------------------------	---------------	-------------------	--------------	----------------------------	-----------	---