

108 ST. PANCRAS WAY

Note:
Platon DE40/500 10 l/m² green roof water storage system to fully cover 45sqm area under 150mm soil bed with grass covering over, to Green Roof specialists specification

Planting Scheme:
This planting scheme is designed to support as much local wildlife as possible including birds, pollinators and insect life. The plants have been selected from the RHS Perfect Pollinators List (some of which are native) to create Bio-diversity within an urban setting and to help redress the balance of the extension works. Seasonal planting is provided to sustain a year round food supply and aesthetic interest including the assistance with water retention and run-off, whilst providing a wildlife habitat for birds and insects alike.

SEASONAL INTEREST:

Winter: Sarcococca Hookeriana, Helleborus x Hybridus, Galanthus Nivalis
 Spring: Ajuga reptans (native)
 Summer: Pyracantha coccinea, Allium aflatumense, Lavandula angustifolia, Knautia arvensis (native)
 Autumn: Fatsia Japonica, Aconitium carmichaelii

500 X 600 RAISED BEDS



Planter A: 6no./ meter Sarcococca Hookeriana 1ltr pot

Planter B: 1no. Lavandula Angustifolia 5ltr pot
 1no. Knautia arvensis 1 ltr pot
 3no. Allium Aflatumense
 1no. Aconitium Carmichaelii 1 ltr pot

Planter C: 1no. Fatsia Japonica 5 ltr pot
 4no. Ajuga Reptans 1 ltr pot
 massed with Galanthus Nivalis

Planter D: 1no. Pyracantha coccinea as wall shrub 5 ltr pot
 1000 X 300 X 500 6no. Helleborus x Hybridus 1 ltr pot

- E: Pebble area
- F: Grass lawn
- G: 500 x 500 Stone paving with gravel surround
- H: 500 x 500 Stone paving

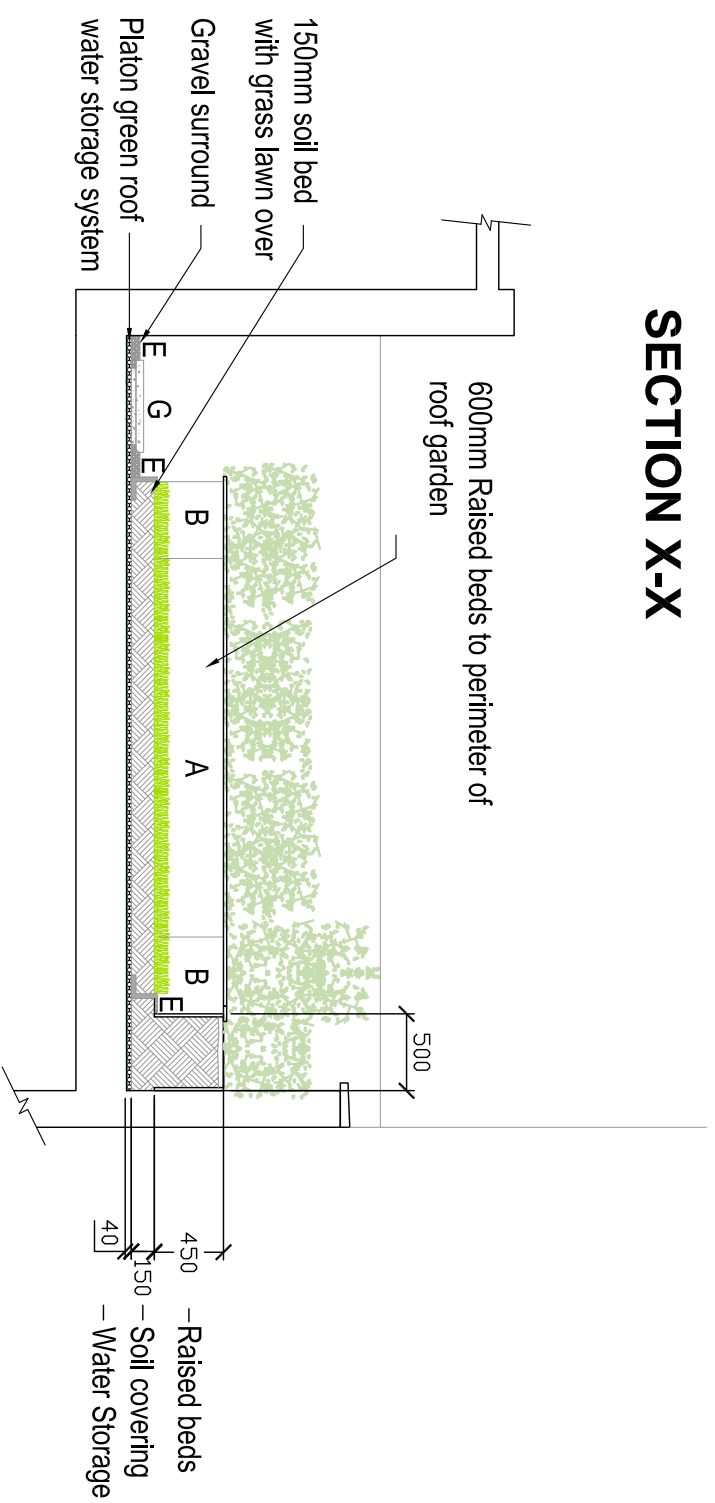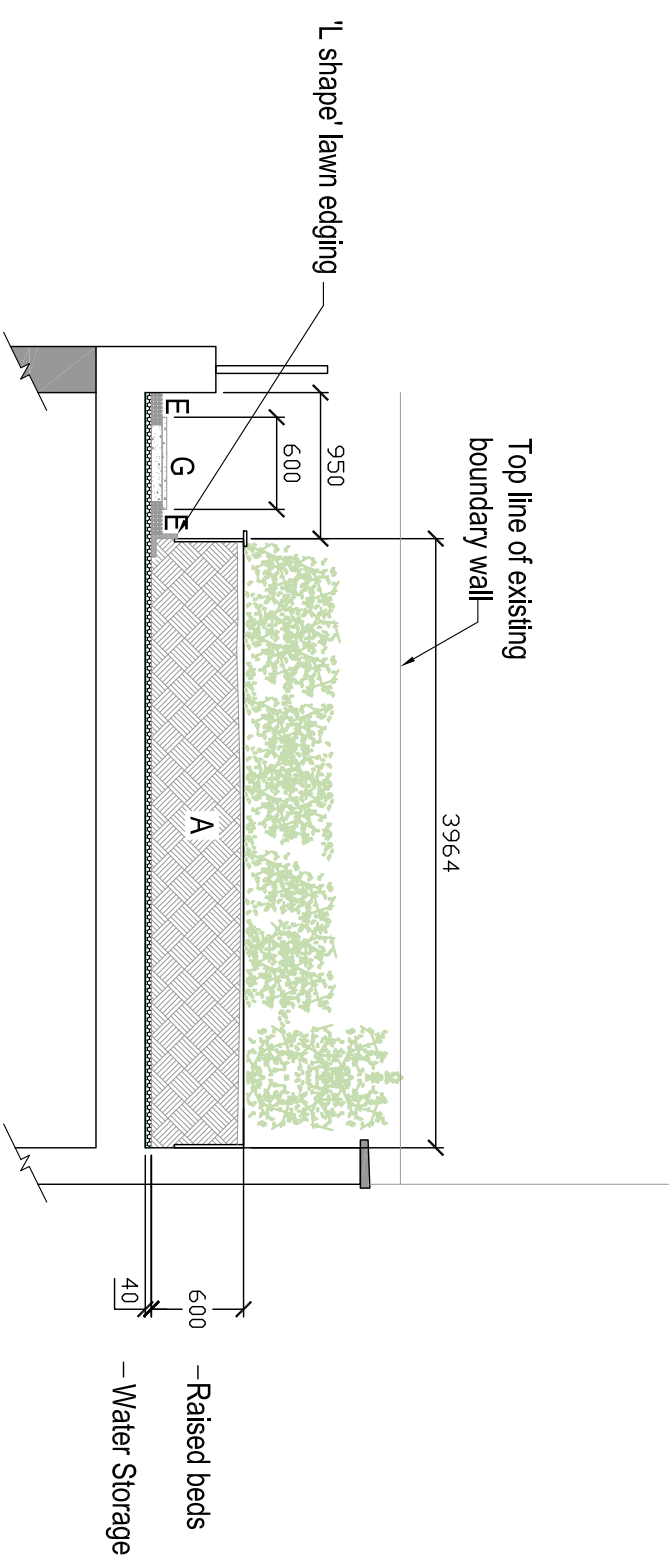

LANDSCAPE SECTIONS

Notes
1. This drawing is for information only.
2. It is not to be used for construction without the written consent of the author.
3. The author is not responsible for any errors or omissions in this drawing.
4. The author is not responsible for any damage or loss of any kind resulting from the use of this drawing.
5. The author is not responsible for any copyright infringement or other legal action resulting from the use of this drawing.

revision notes

no.	description	date
1	Issue for planning	05 July 2016
2	Issue for construction	

client: Mr & Ms J Rowe-Par
 project: 108 St Pancras Way NW1 9NB
 scale: 1:100 @ A3
 drawn by: RK
 checked by: John
 date: 05 July 2016
 drawing number: L11.748.22
 revision: B