



Written dimensions on these drawings shall take precedence over scaled dimensions. Contractors shall verify and be responsible for all dimensions and conditions on the project and this office must be notified of any variations from the dimensions and conditions shown by these drawings prior to commencement of any work. All contractors are deemed to have made themselves aware of site conditions prior to entering into any contract. Shopfitter details must be submitted to this office for approval before proceeding with fabrication. This drawing is the property of rpa. Copyright is reserved by them and the drawing is issued on condition that it is not copied, reproduced, retained or disclosed to any unauthorised person, either wholly or in part without the consent in writing of rpa.

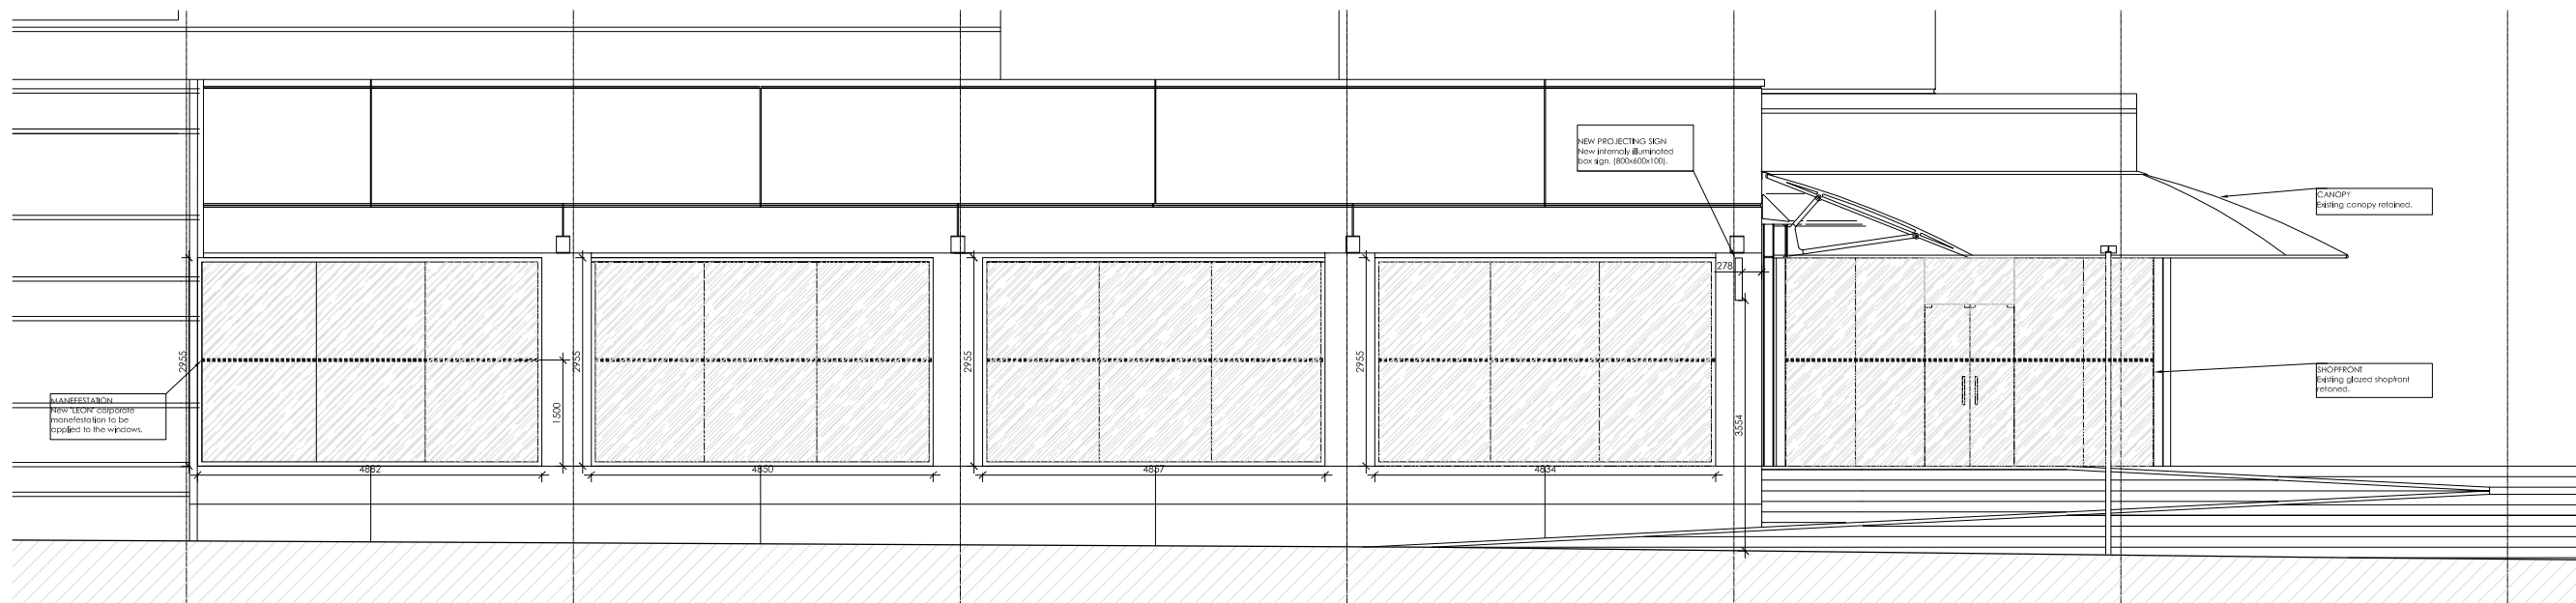


**Elevation A - as proposed**  
 scale - 1:50 @ A1 + 1:100 @ A3

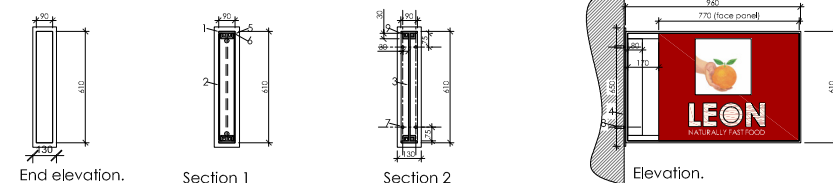


**Signage detail - as proposed**  
 scale - 1:20 @ A1

- NOTES-
- 10mm stove enamelled external sign frame to Ref 7044.
  - Removable face panels with folded (max r 2mm) returns.
  - Strengthening web along mounting face.
  - Mounting plate, 10mm thick with counter bored mounting holes.
  - 5mm wide x 10mm deep shadow gaps between frame and face panel.
  - Rear face of shadow gaps to be painted to match sign frame (Ref 7044).
  - 4 No 18mm x M12 s/s fixing bolts (with washers for over sized fixing holes)
  - 4 No fixing bolts to suit site conditions.
  - Services channel.

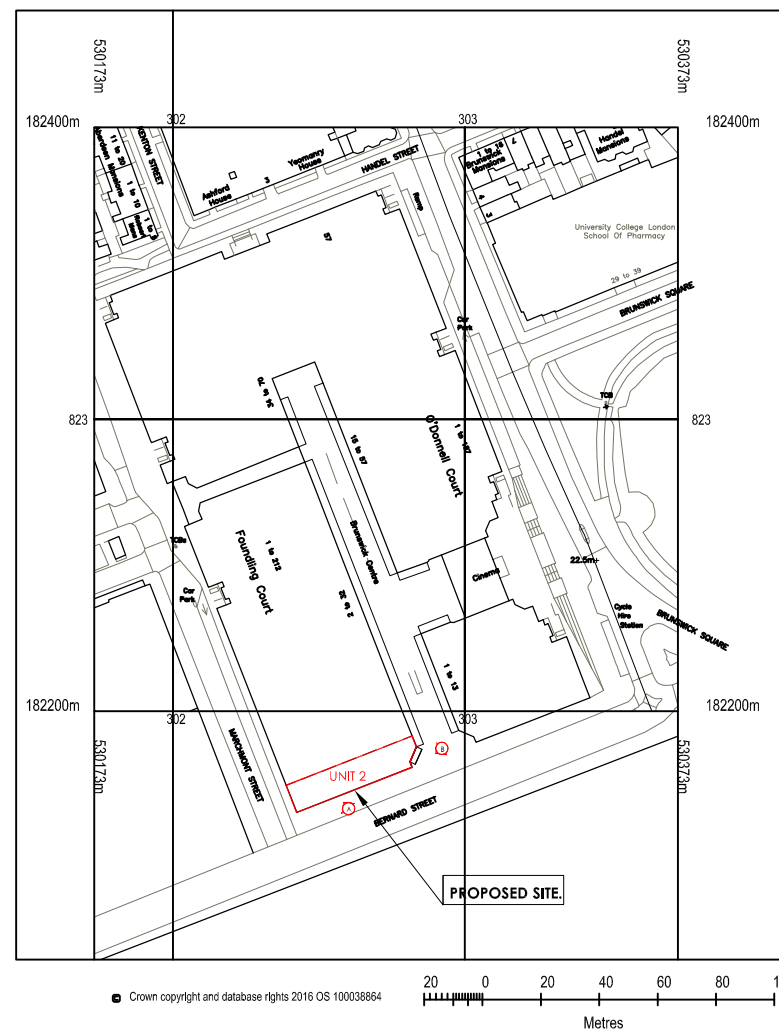

**Location plan**  
 scale - 1:1250 @ A1 + 1:2500 @ A3

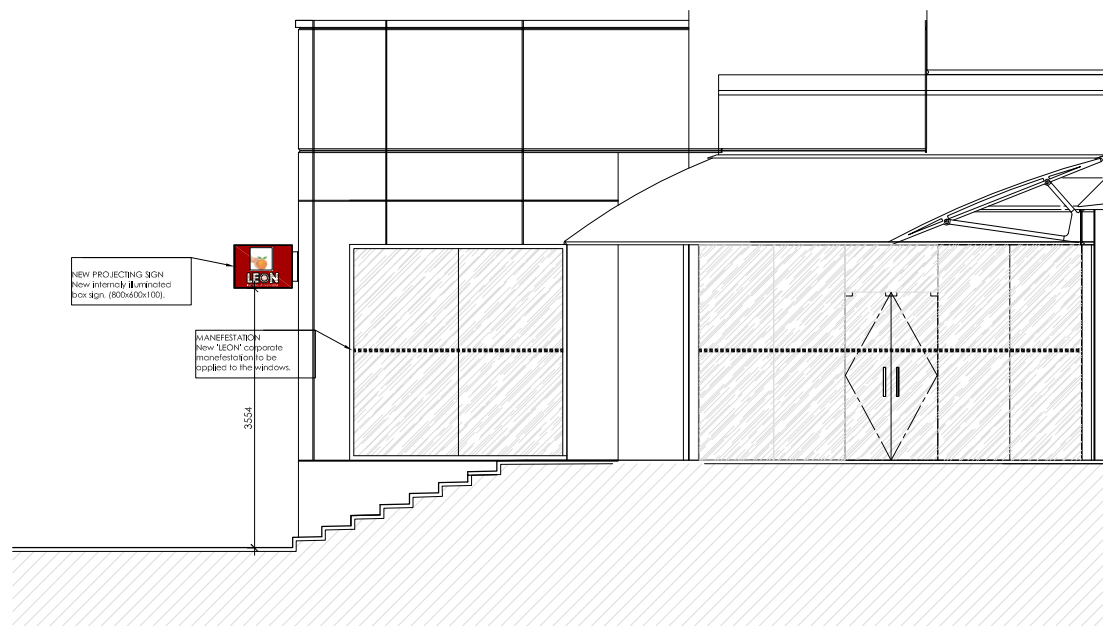

**Elevation B - as proposed**  
 scale - 1:50 @ A1 + 1:100 @ A3

FOR APPROVAL

**LEON** Borough Market  
 18-20 Southwark St.  
 London SE1 1TJ  
 02070897070

address  
 Unit 2  
 The Brunswick  
 Brunswick Square  
 LONDON  
 WC1

client job no.  
 -

drawing title  
 External elevations  
 AS PROPOSED

drawn by dao	date 16.5.16	checked MC
job no. 2003874	drawing no. A102 advert	revision G

scale  
 1:50 @ A1