





All operations to be verified on site by the Contractor before the start of any construction.
 Report any discrepancies to the Contract Administrator at once.
 This drawing is to be read with all relevant Architects and Engineers' drawings and other relevant information.
 © Ingleton Wood LLP

LEGEND: DO NOT SCALE

-  Hatch indicates extent of main School building.
-  Red line indicates extent of site boundary

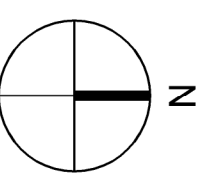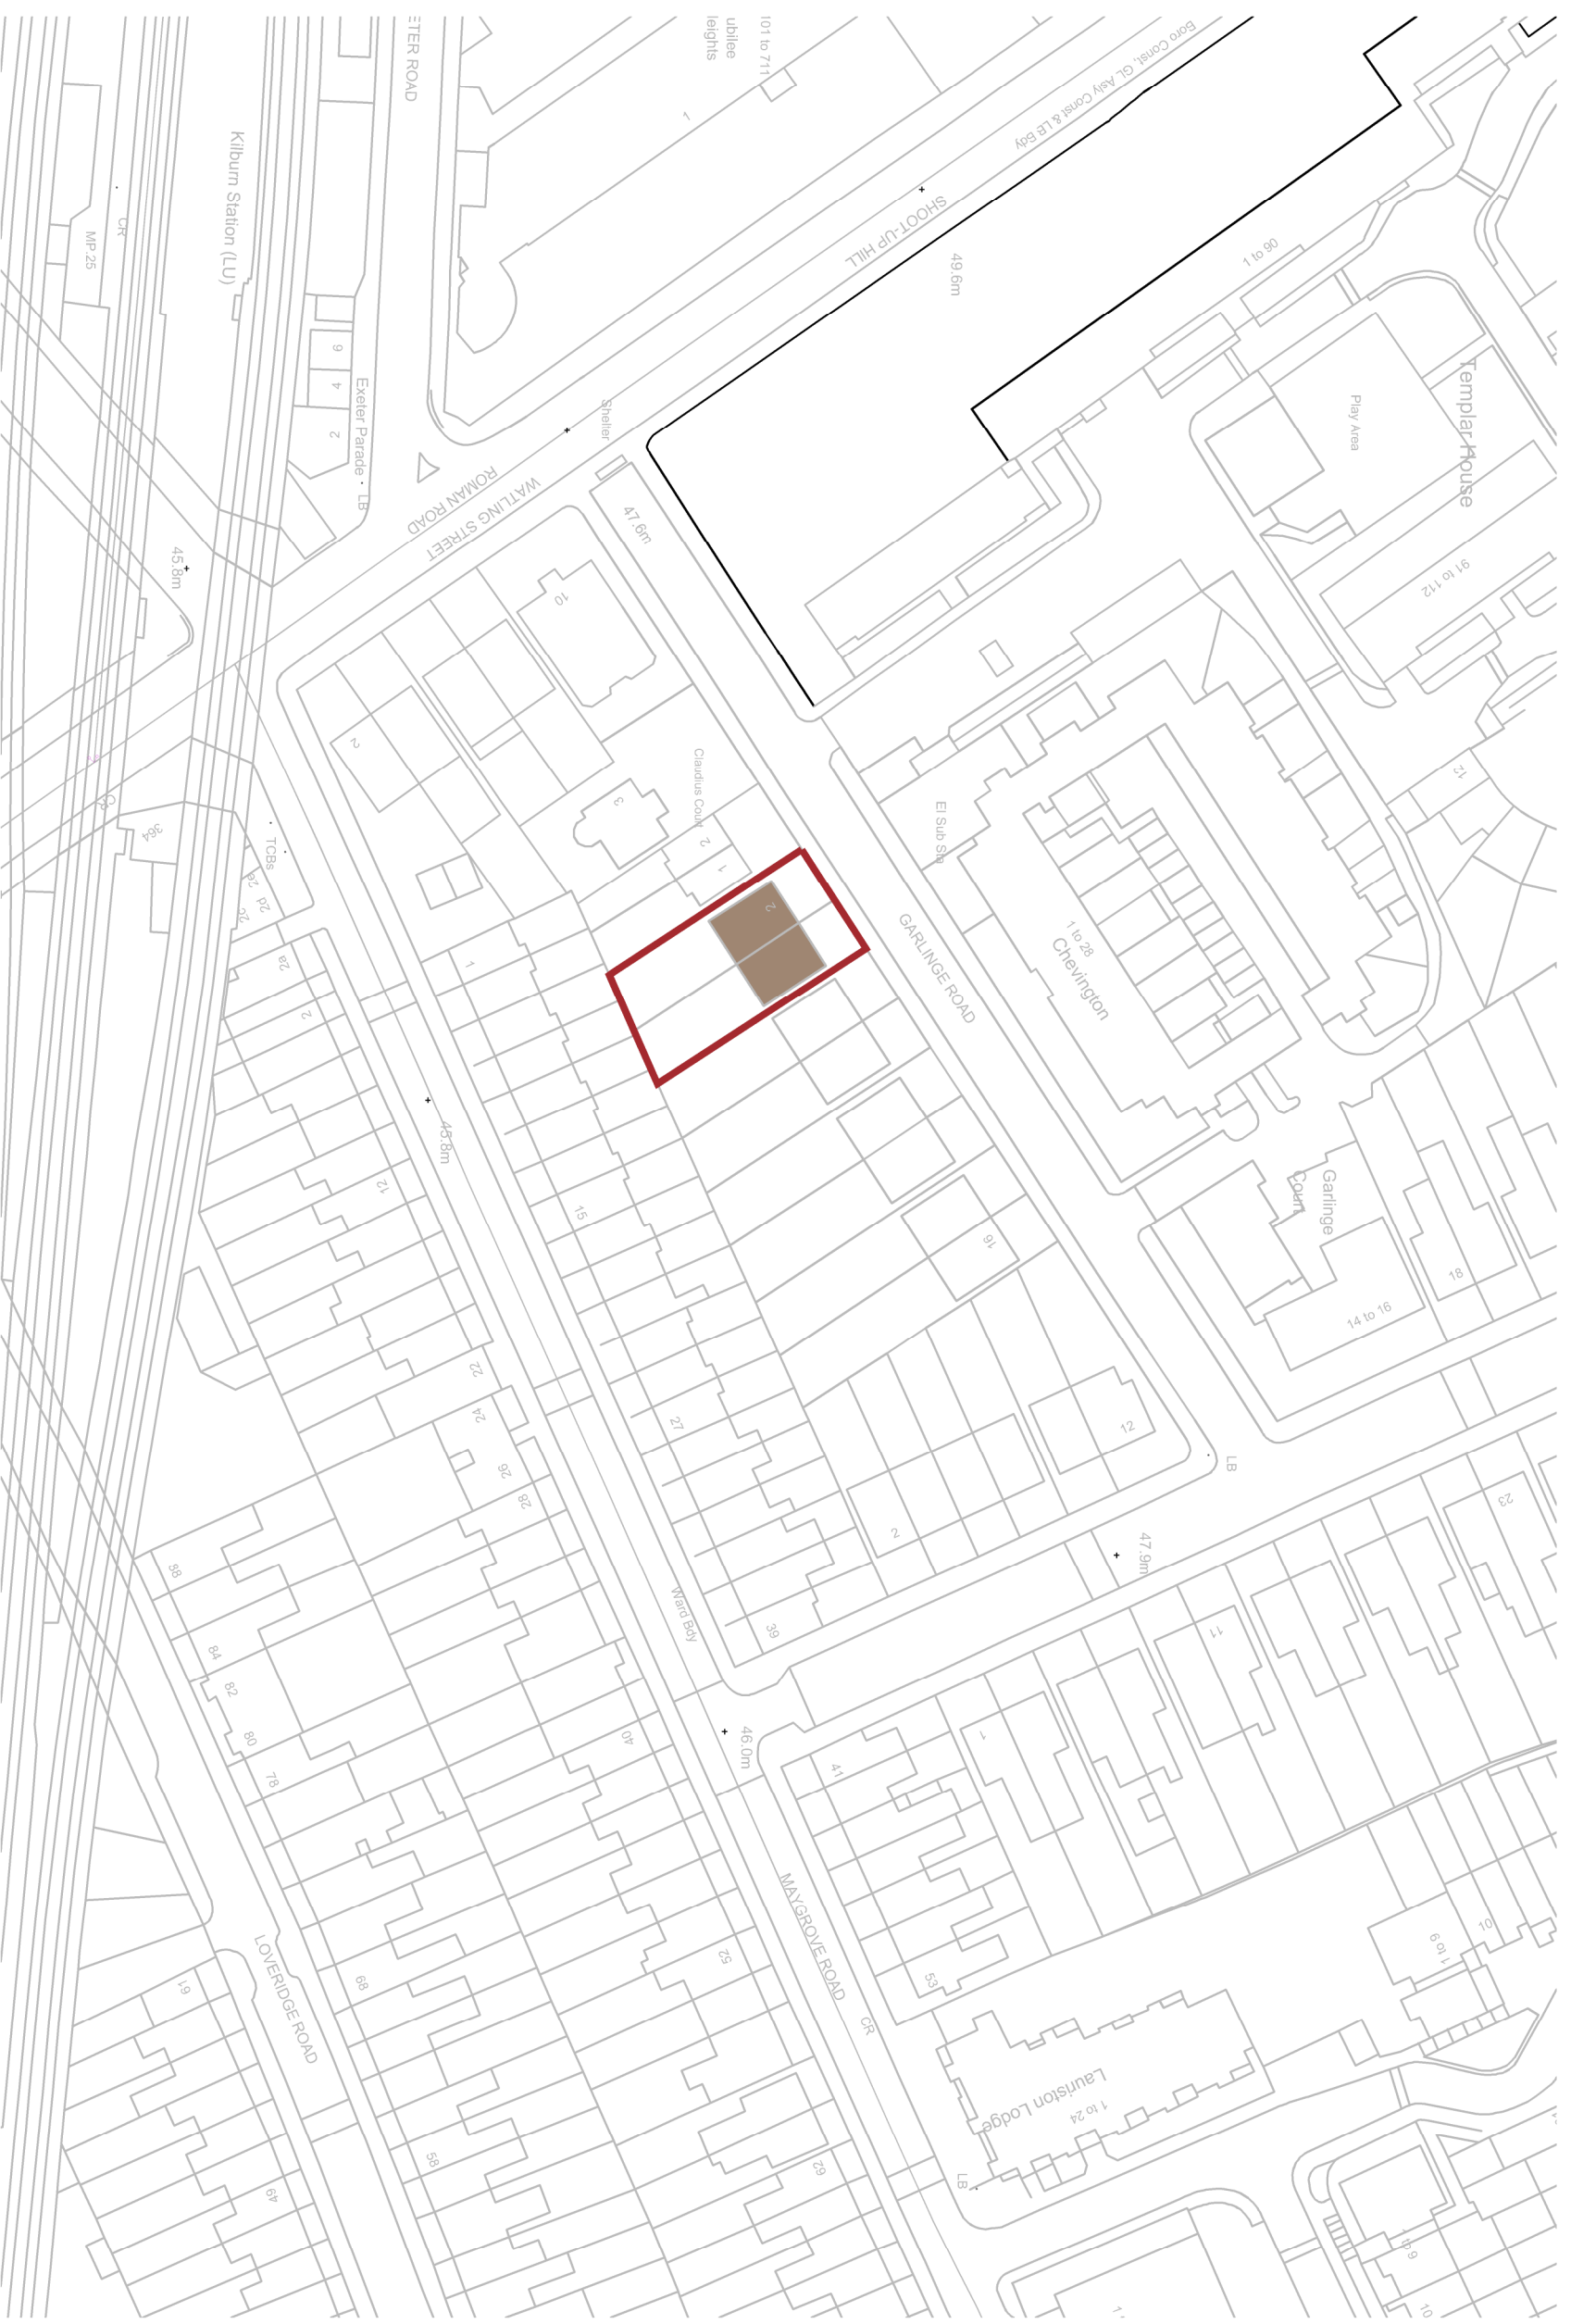

Ingleton Wood
 Vision, form and junction

Billicity
 2-4 Garlinge Road
 Camden
 London
 NW2 3TR
 Tel: 0205 29270
 www.ingletonwood.co.uk

Client: One Direct (One Housing Group Ltd)
 Project: 2-4 Garlinge Road
 Location: Camden
 London
 NW2 3TR

Drawn	Checked	Date	Scale	Project Size
HT	AM	14.07.16	1:1000	A3
Job No:	Dwg No:	Stage	Revision	
500121	301	Planning	-	

Site Location Plan @ 1:1000

