

All operations to be verified on site by the Contractor before the start of any work. The Contractor shall be responsible for the accuracy of the information provided and shall be liable for any errors or omissions.



Report any discrepancies to the Contract Administrator at once. This drawing is to be read with all relevant Architects and Engineers drawings and other relevant information.

© Ingleton Wood LLP

LEGEND: DO NOT SCALE

 Hatch indicates extent of main School building.

 Red line indicates extent of site boundary

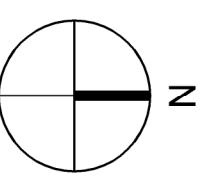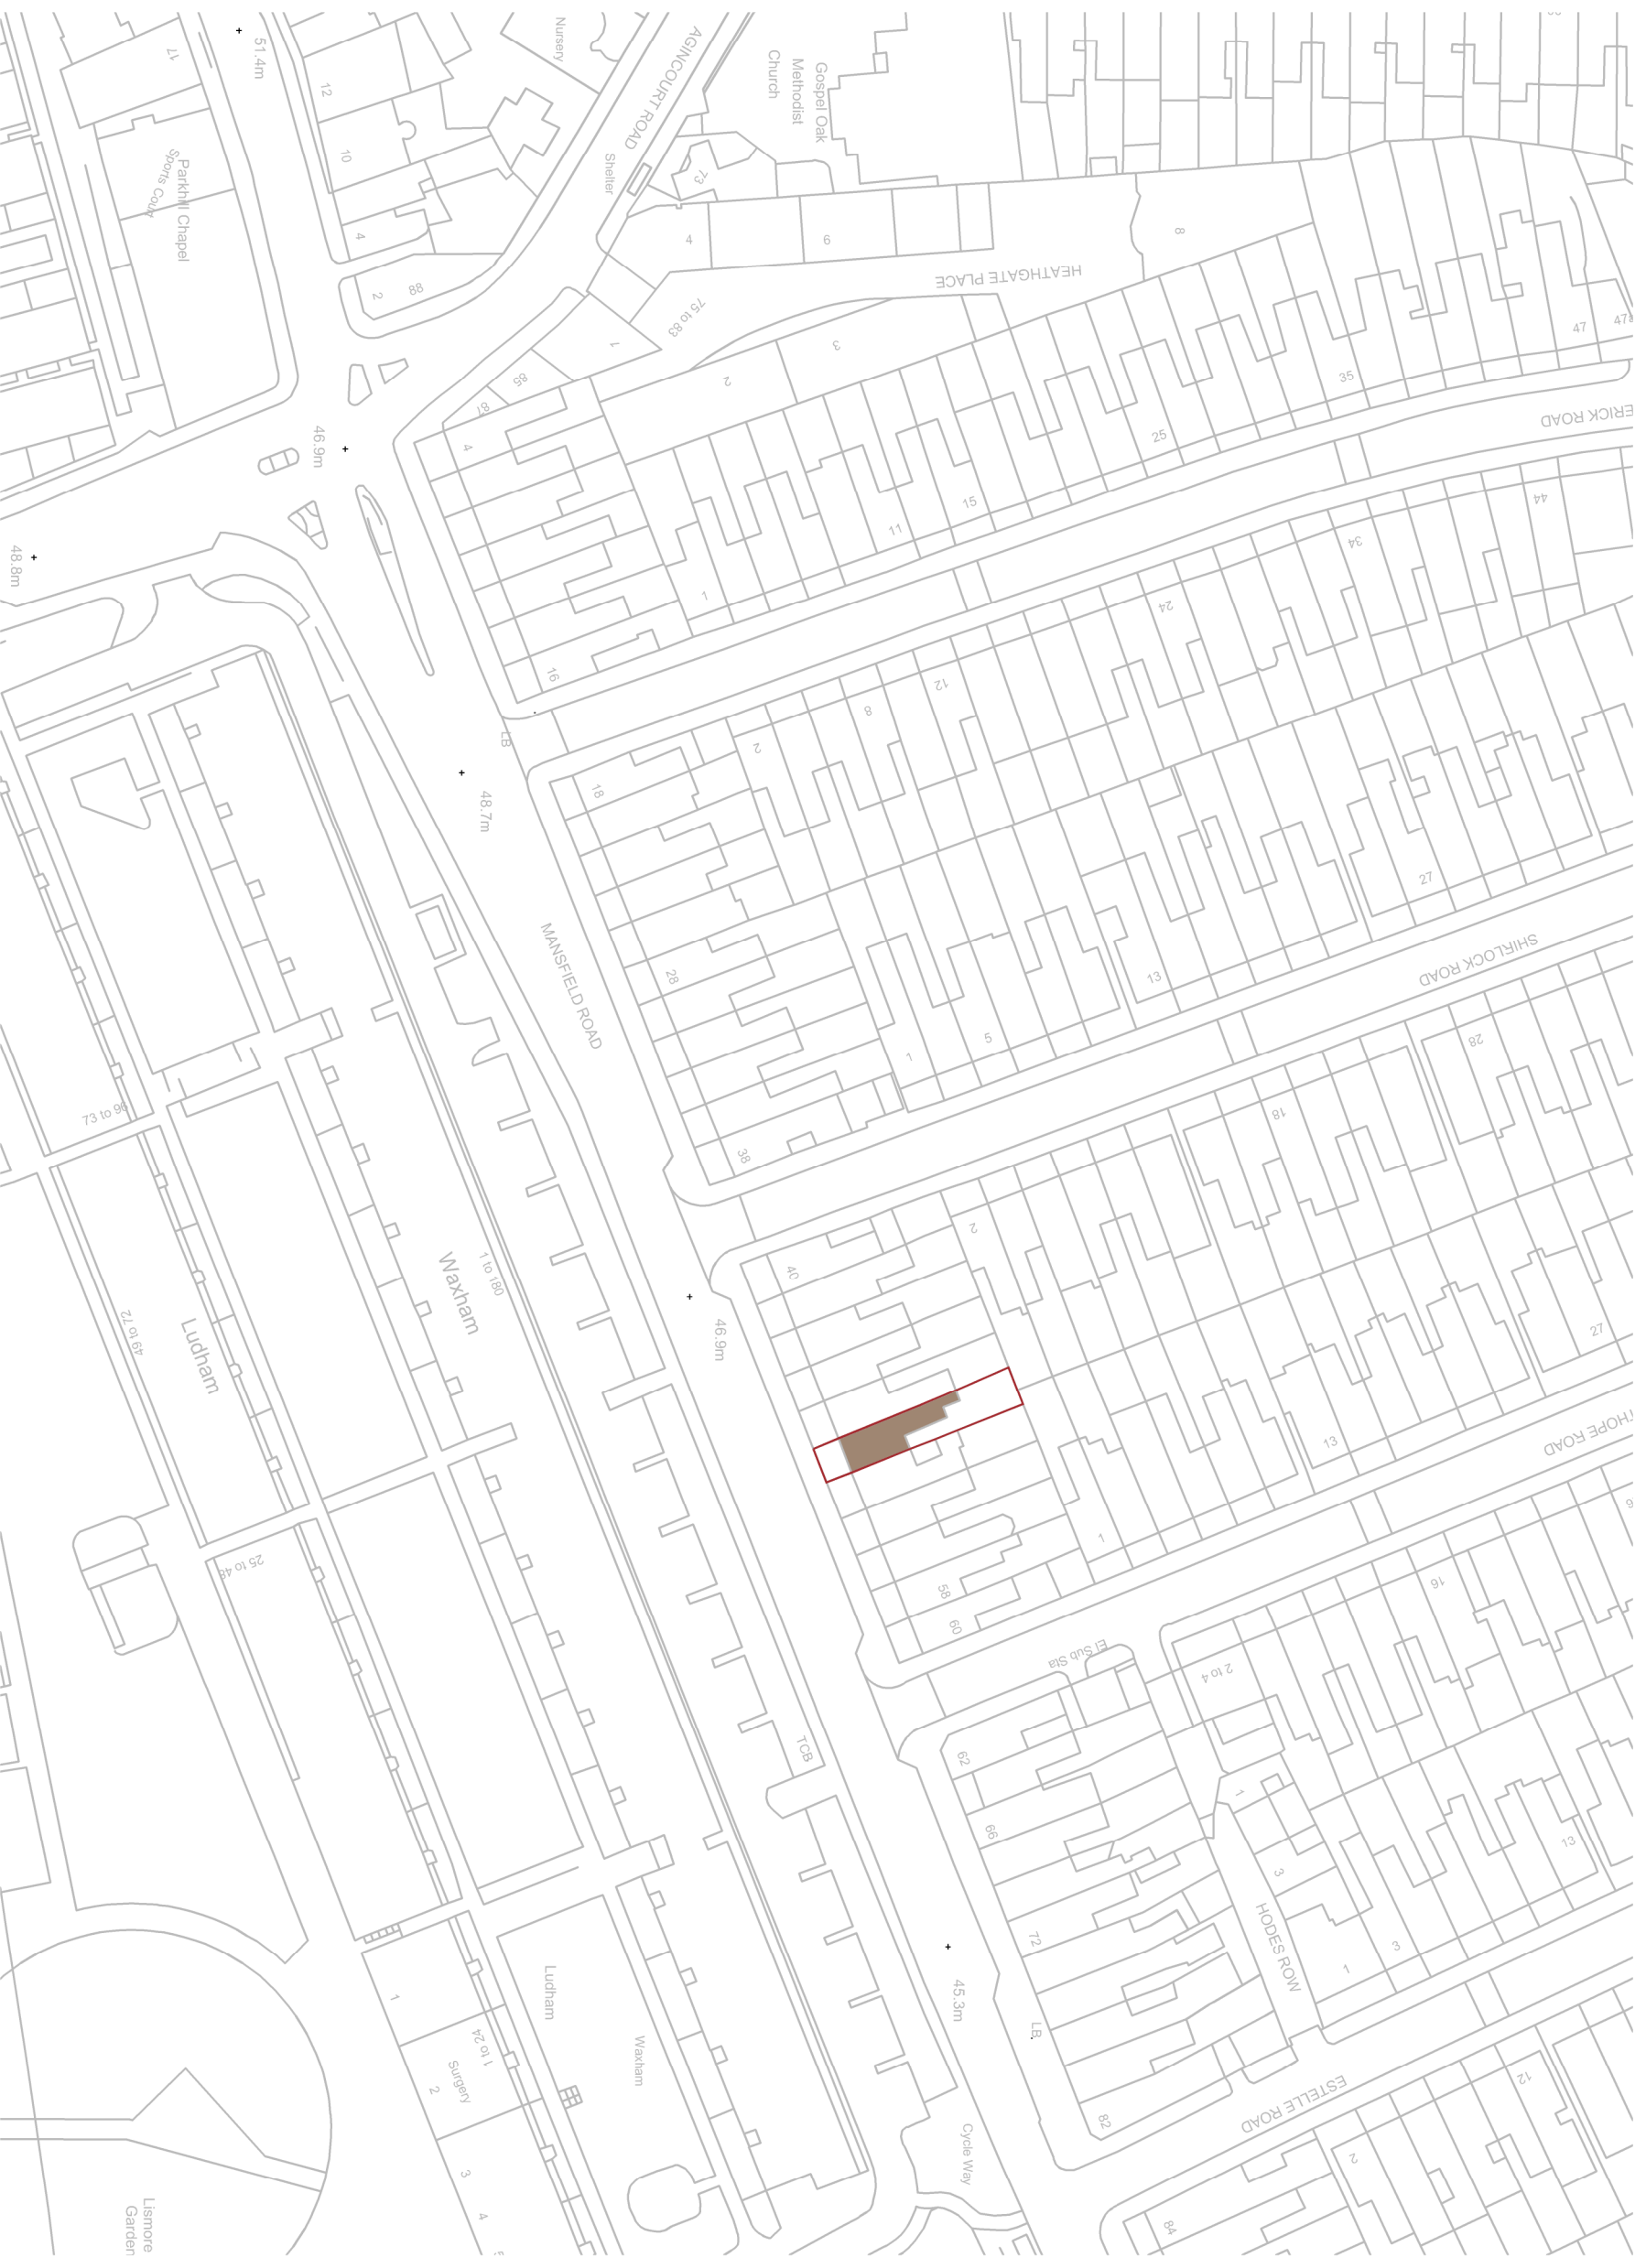

**Ingleton Wood**  
Vision, form and function

**Colchester**  
92A Colchester Road, Park Colchester CO4 7RD  
1:026 29270  
www.ingletonwood.co.uk

**Client:**  
50 Mansfield Road  
Camden  
London  
NW3 2HT

**Drawing Title:**  
Site Location Plan

**Client:**  
One Direct (One Housing Group Ltd)

Drawn	Checked	Date	Scale	Printed Size
HT	AM	14.07.16	1:1000	A3
Job No:	Dwg No:	Stage:	Revision:	
500121	401	Planning	-	

# Site Location Plan @ 1:1000

