
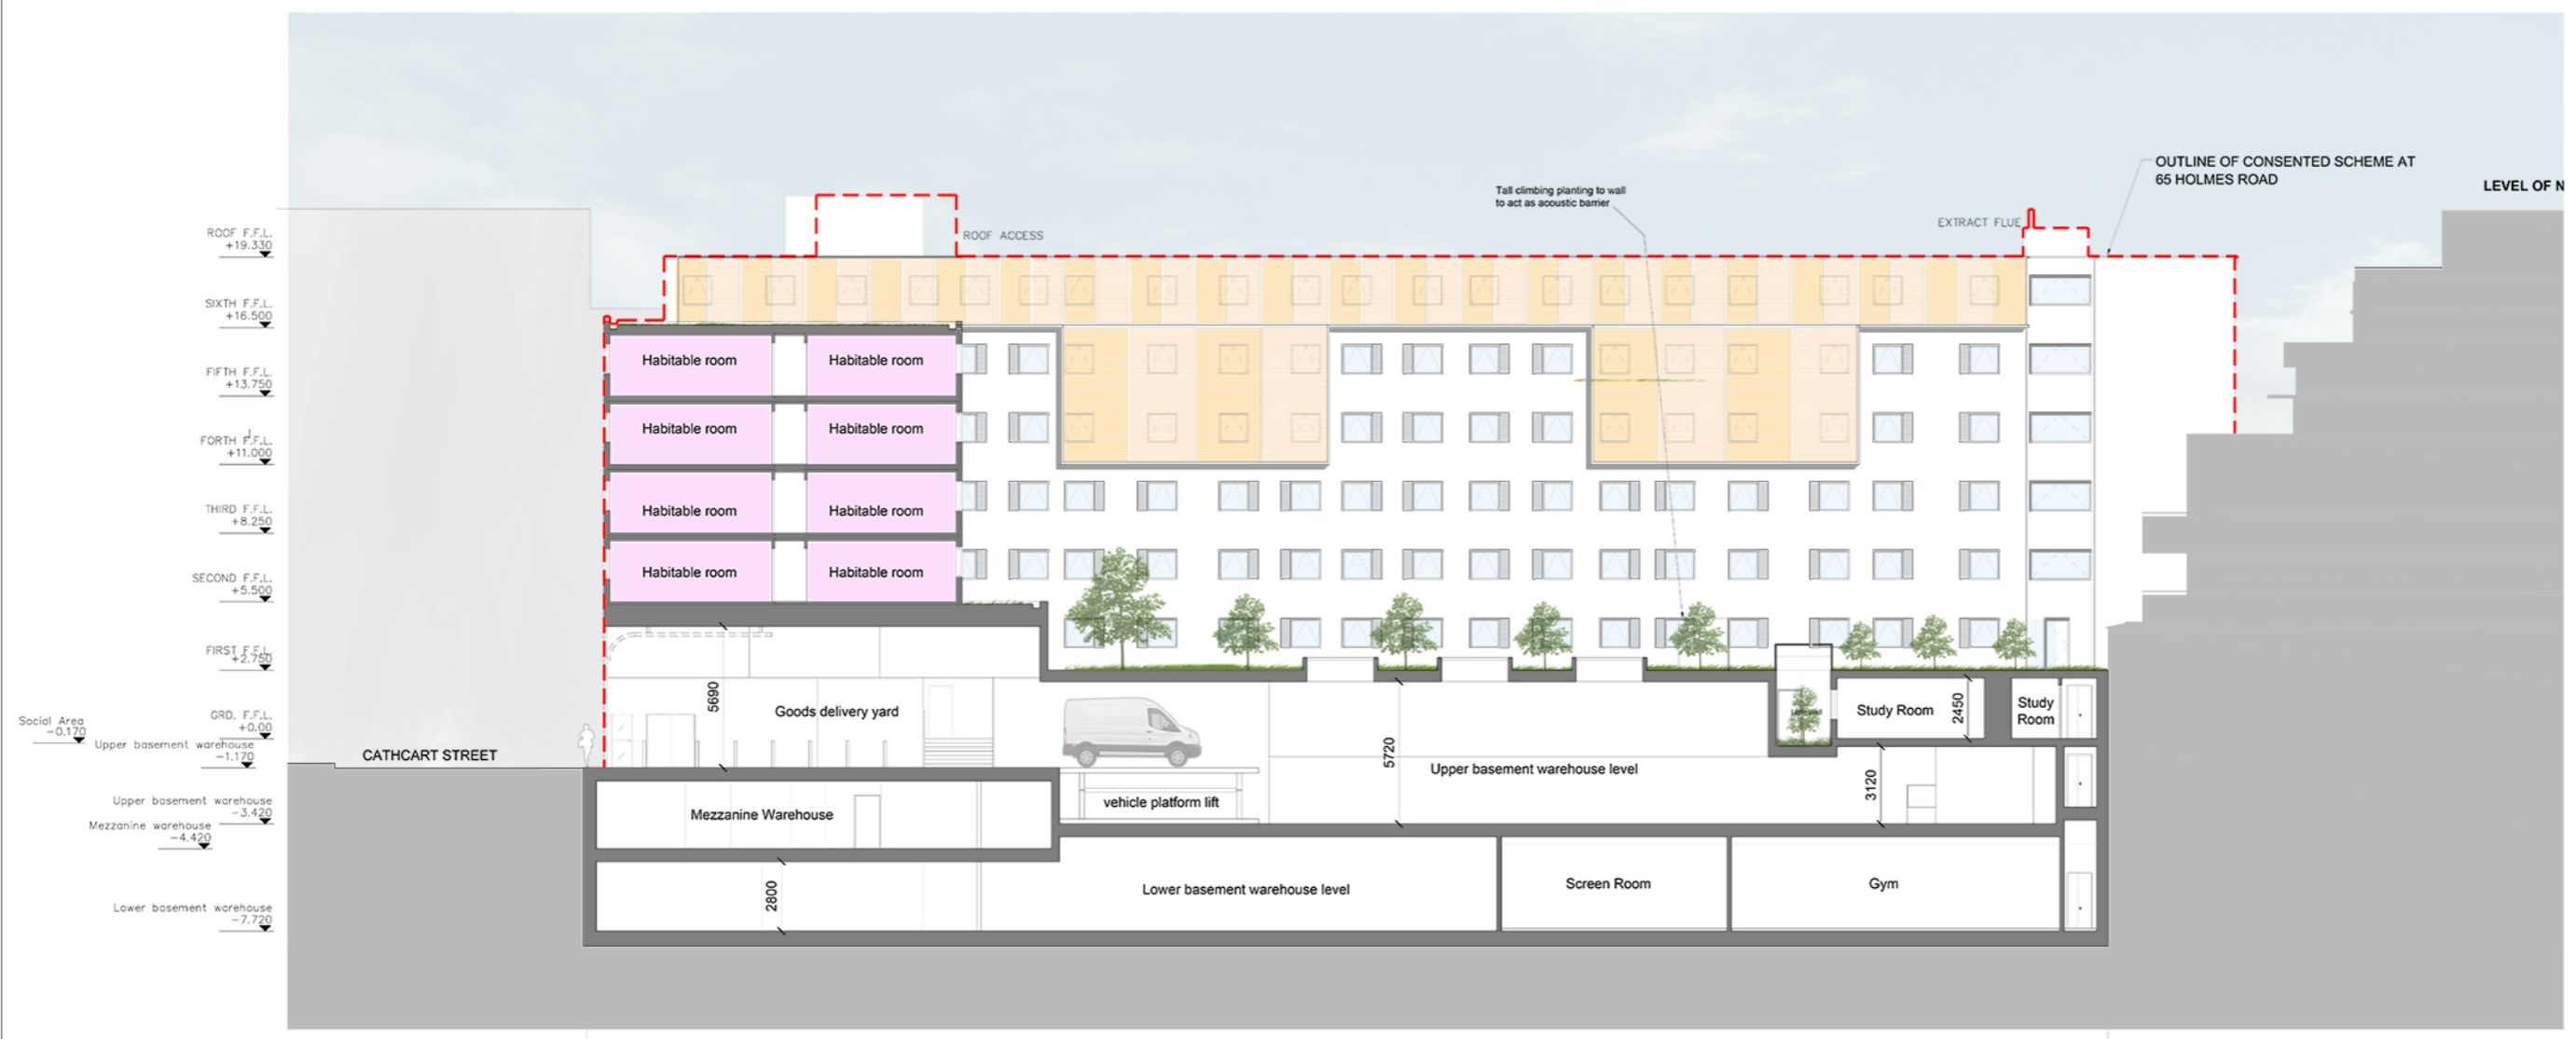


REVISIONS			
Rev.	By	Date	Description
A	HS	22.11.13	Window and door on lower right hand side 1st floor adjusted. Additional window to room T92 shown on elevation to match plan
B	SP	15.08.15	Area Warehouse Mezzanine converting to Social space and Study Rooms. Rearrangement warehouse space by adding additional basement in lower level. Rearrangement of Roof lights and light-well over new social space and Study Rooms.
C	FP	21.06.16	General section amendments
D	FP	09.08.16	General section amendments

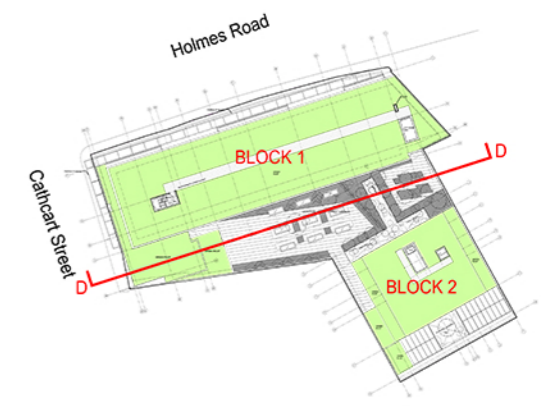

PLANNING APPLICATION

ALL DIMENSIONS TO BE CHECKED ON SITE
WORK TO FIGURED DIMENSIONS ONLY
REPORT DISCREPANCIES TO THE ARCHITECT
AT ONCE BEFORE PROCEEDING

Contemporary Design Solutions



Client
HALLMARK PROPERTY GROUP

Project Title
**B8WAREHOUSE & STUDENT ACCOMMODATION
65-69 HOLMES ROAD**

Drawing Title
**PROPOSED HOLMES ROAD
SECTION DD**

Scale 1: 100@A0 NTS@A3 Date Aug 2016
Drawn FP Checked CT
Drawing No. Rev.

131050 A(GA)P302 D

CAD plot date:

