
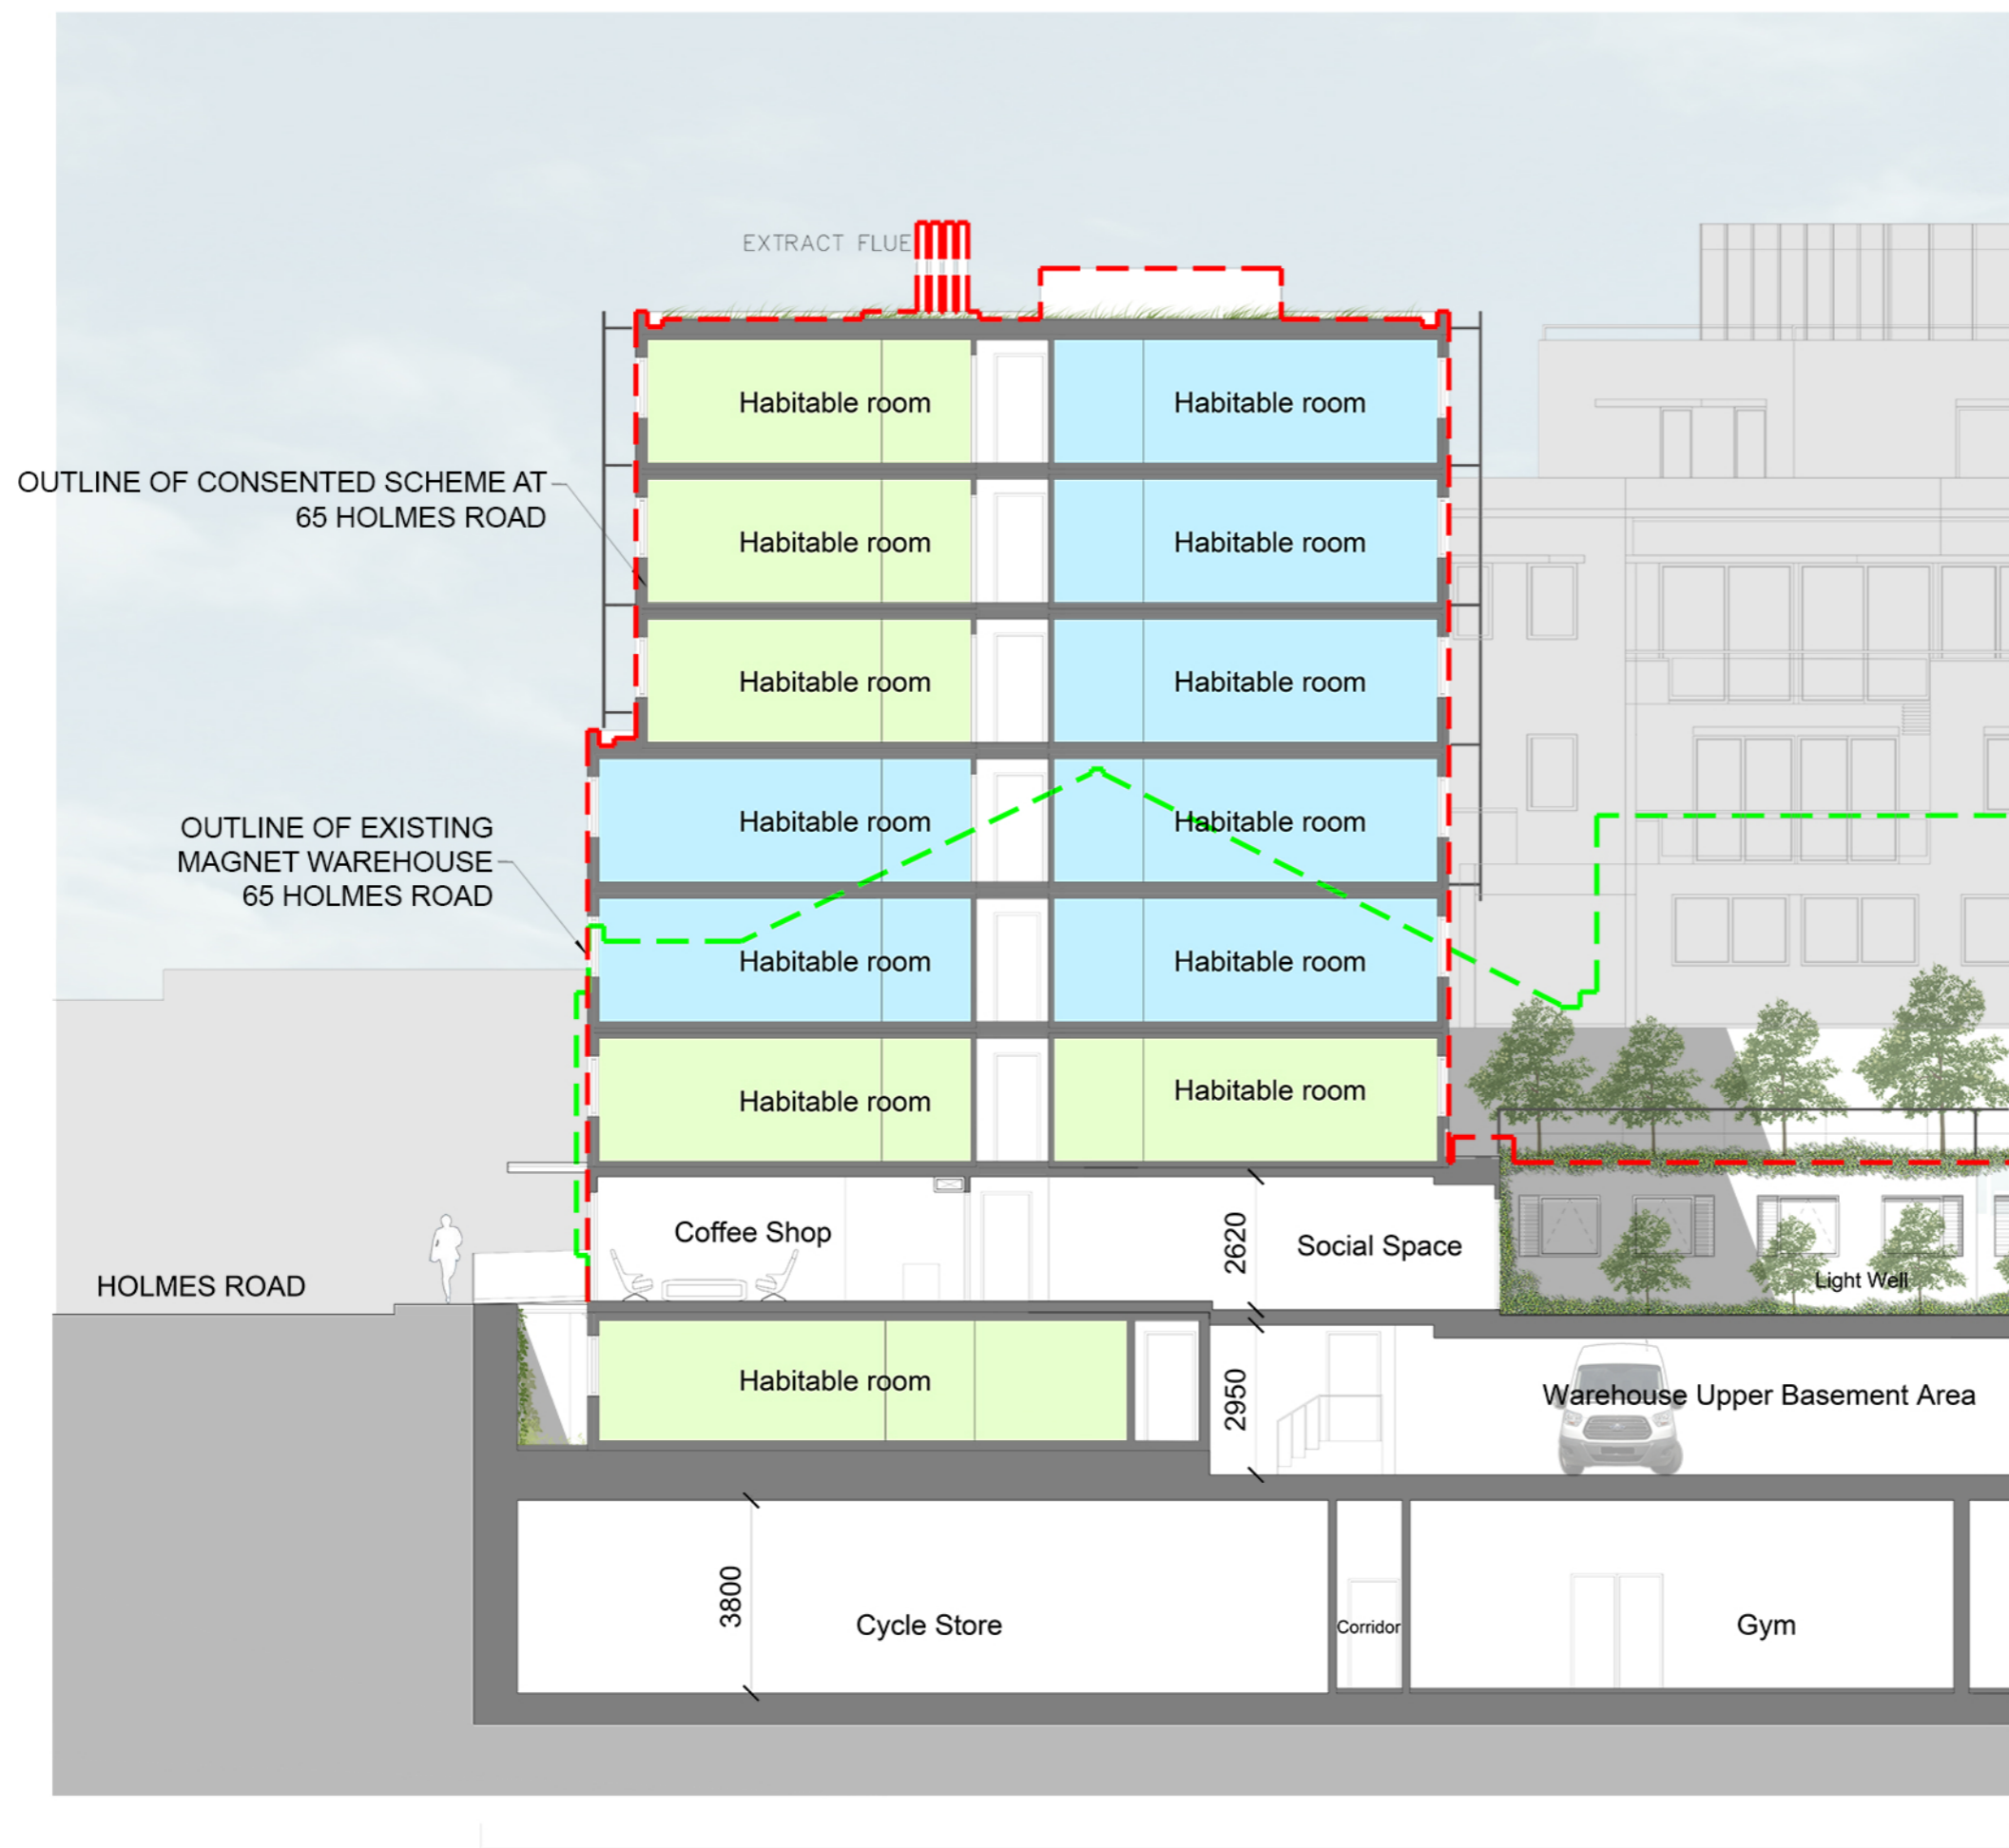


REVISIONS		
Rev.	Date	By
A	22.11.13	HS
A: Entrance detail and canopy length amended		
B	15.08.15	SP
B: - Area Warehouse Mezzanine converting to Social space and Study Rooms. - Rearrangement of floor lights and light-well over new social space and Study Rooms. - Rearrangement of Cycle Store, Plant and Laundry.		
C	21.05.16	FP
C: General section amendments		

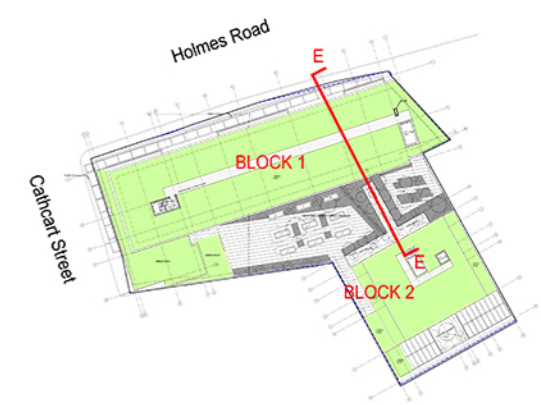

NORTH SOUTH THROUGH SECTION DETAIL - THROUGH BLOCK 1 - EE

PLANNING APPLICATION

ALL DIMENSIONS TO BE CHECKED ON SITE
WORK TO FIGURED DIMENSIONS ONLY
REPORT DISCREPANCIES TO THE ARCHITECT
AT ONCE BEFORE PROCEEDING

Contemporary Design Solutions



Client
HALLMARK PROPERTY GROUP

Project Title
**B&WAREHOUSE & STUDENT ACCOMMODATION
65-69 HOLMES ROAD**

Drawing Title
**PROPOSED HOLMES ROAD
SECTION EE**

Scale 1: 50@A0 NTS@A3 Date June 2016
Drawn FP Checked CT
Drawing No. Rev.

131050 A(GA)P303 C

CAD plot date:

