
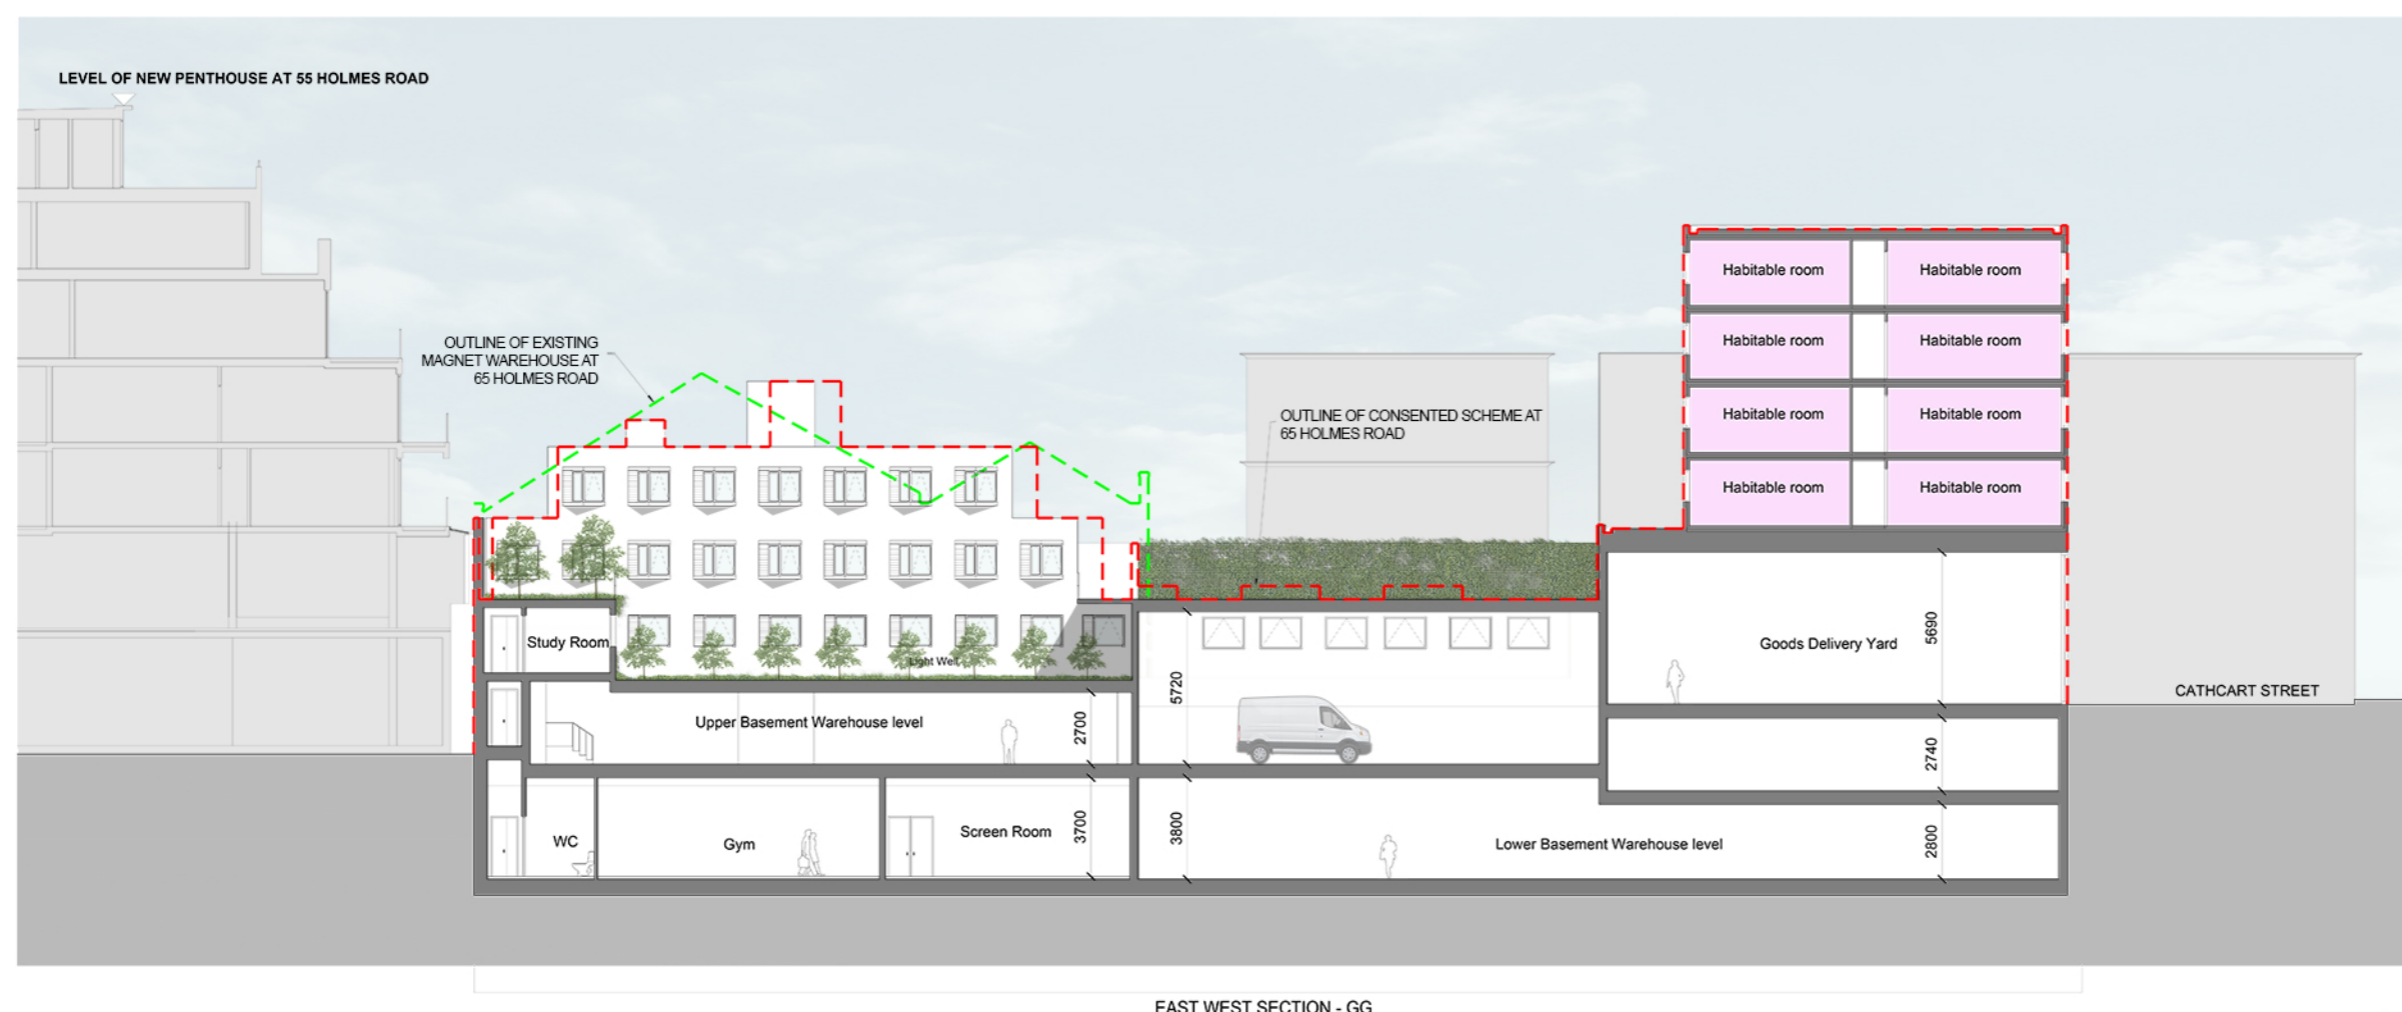


REVISIONS		
Rev.	Date	By
A		
B		

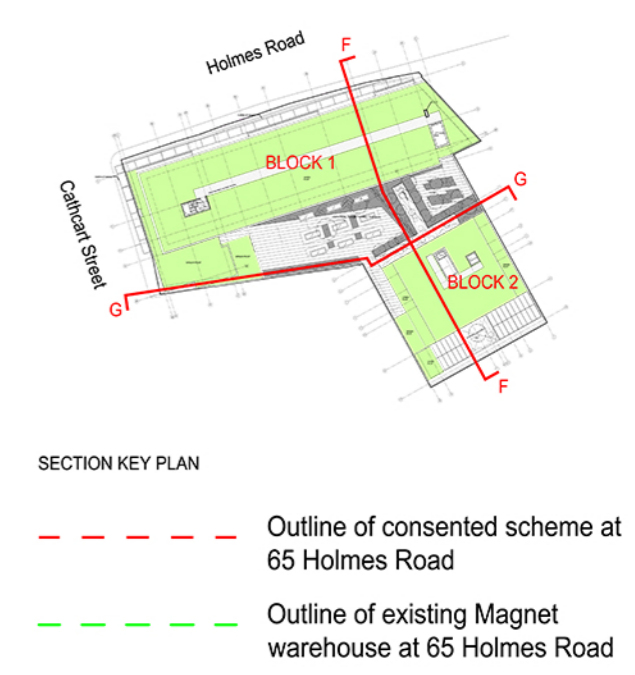

PLANNING APPLICATION

ALL DIMENSIONS TO BE CHECKED ON SITE
 WORK TO FIGURED DIMENSIONS ONLY
 REPORT DISCREPANCIES TO THE ARCHITECT
 AT ONCE BEFORE PROCEEDING

Contemporary Design Solutions

45 Great Marlborough Street
 London
 W1S 2JH
 Telephone: 020 7434 9000 Fax: 020 7434 4544

Client
HALLMARK PROPERTY GROUP

Project Title
**B&WAREHOUSE & STUDENT ACCOMMODATION
 65-69 HOLMES ROAD**

Drawing Title
**PROPOSED HOLMES ROAD
 SECTIONS FF,GG**

Scale 1:100@A0 NTS@A3 Date Aug 2016
 Drawn FP Checked CT
 Drawing No. Rev.
131050 A(GA)P304 B

CAD plot date: