




GENERAL NOTES:
 DO NOT SCALE FROM THIS DRAWING
 ALL DIMENSIONS TO BE CHECKED ON SITE
 ANY OMISSIONS OR DISCREPANCIES TO BE REPORTED TO THE ARCHITECT IMMEDIATELY
 IF IN DOUBT ASK

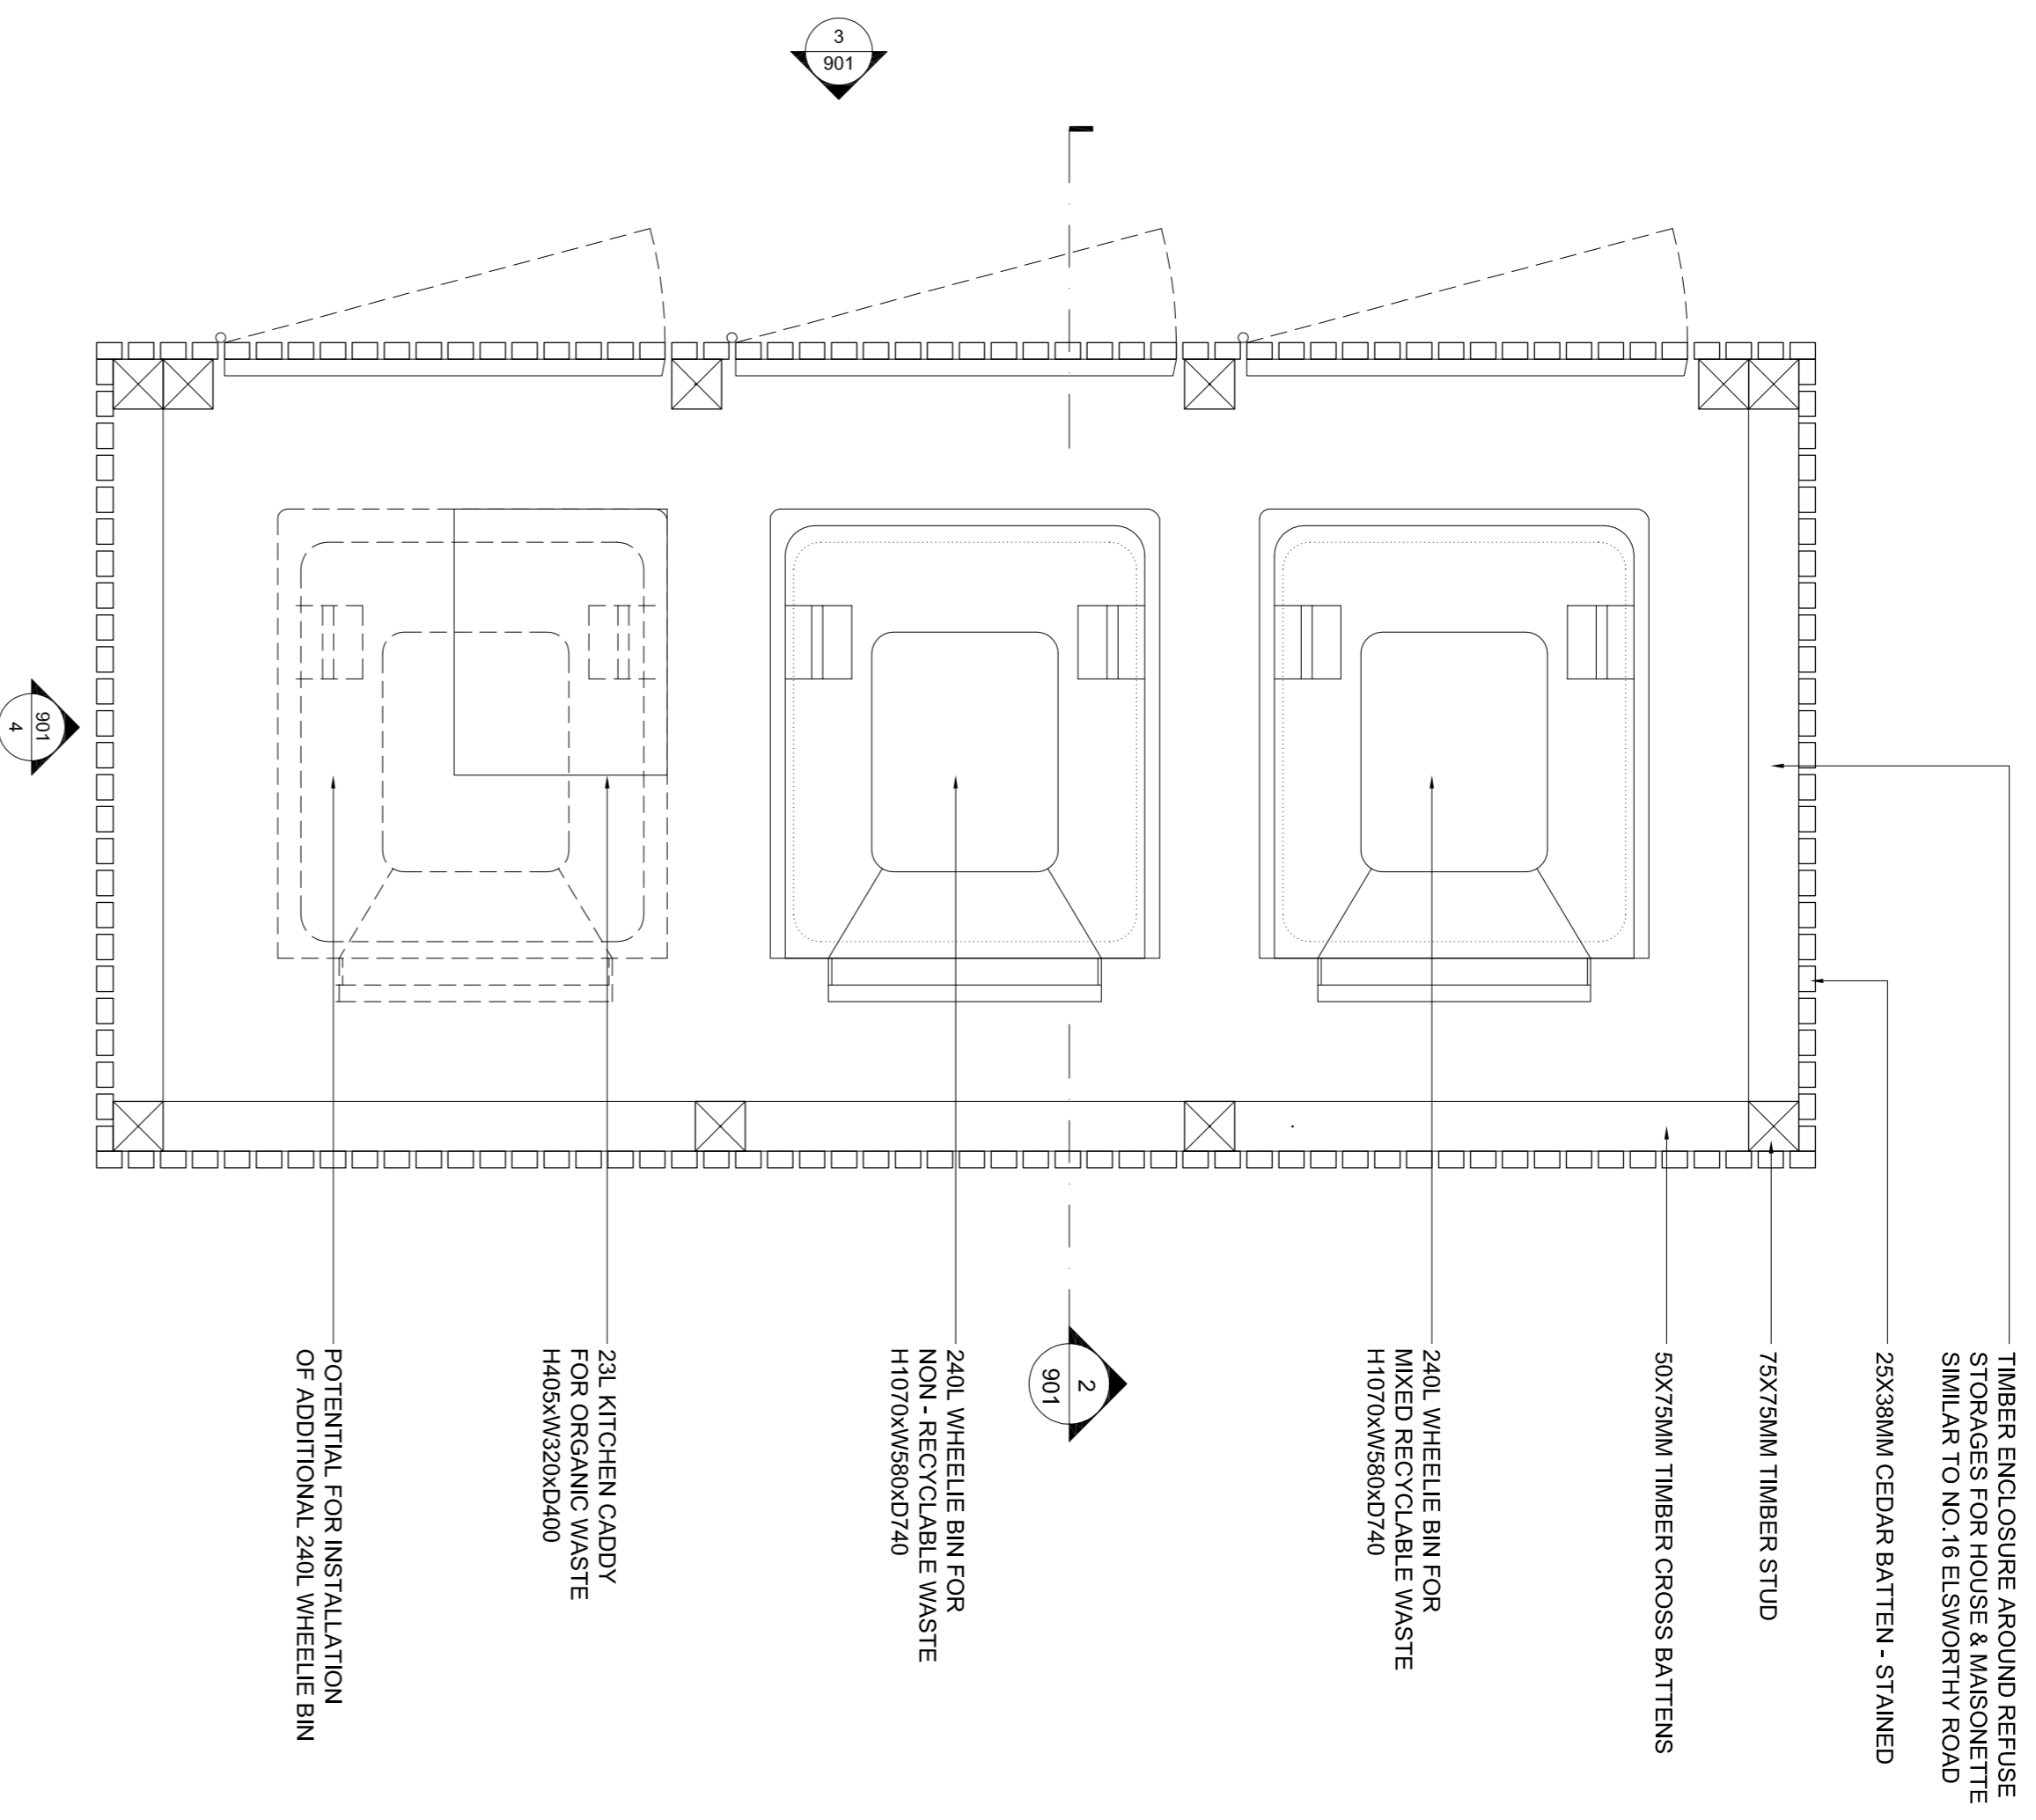


1 TYPICAL REFUSE STORAGE PLAN
 1:10 @ A1

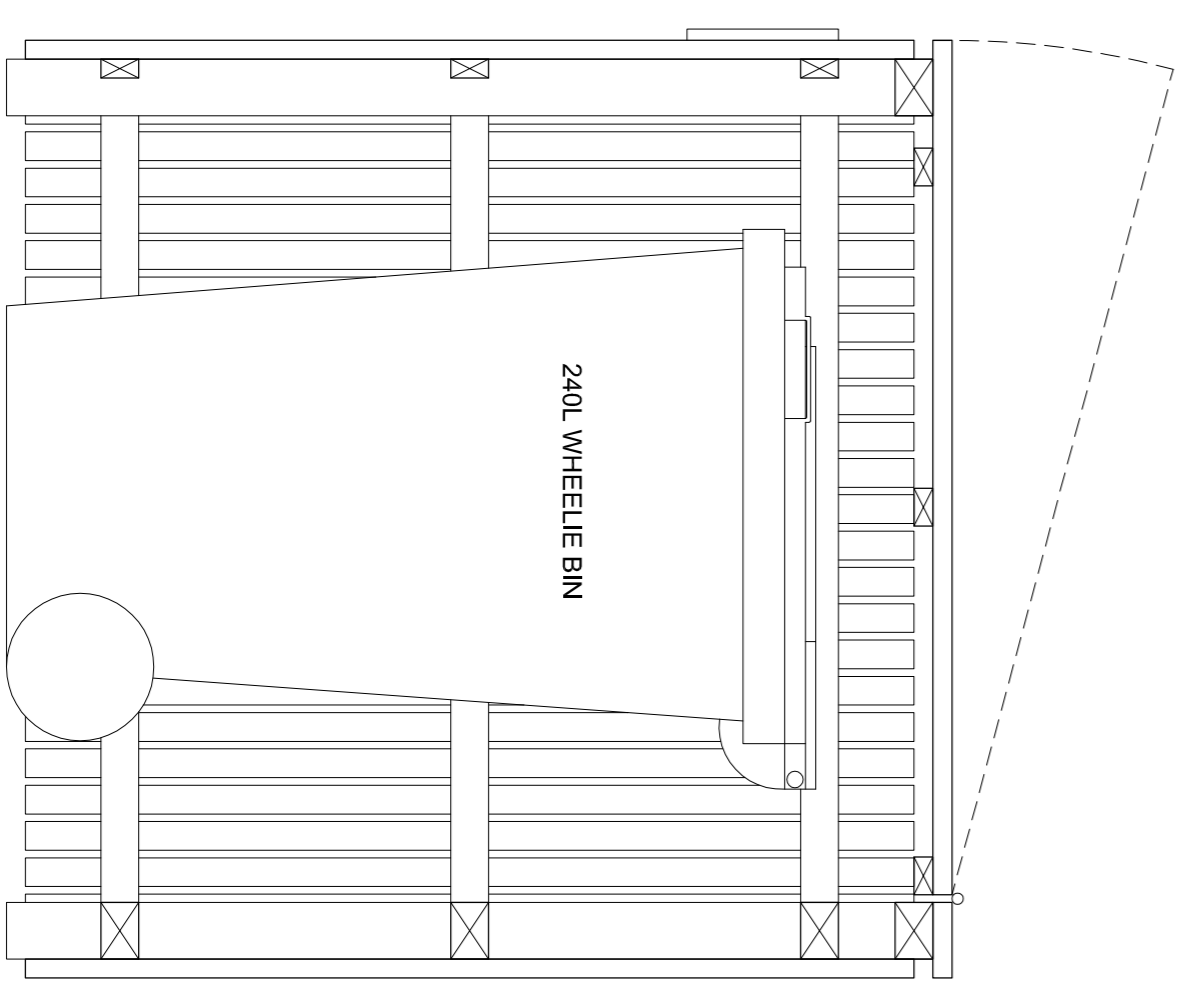

2 TYPICAL REFUSE STORAGE SECTION
 1:10 @ A1

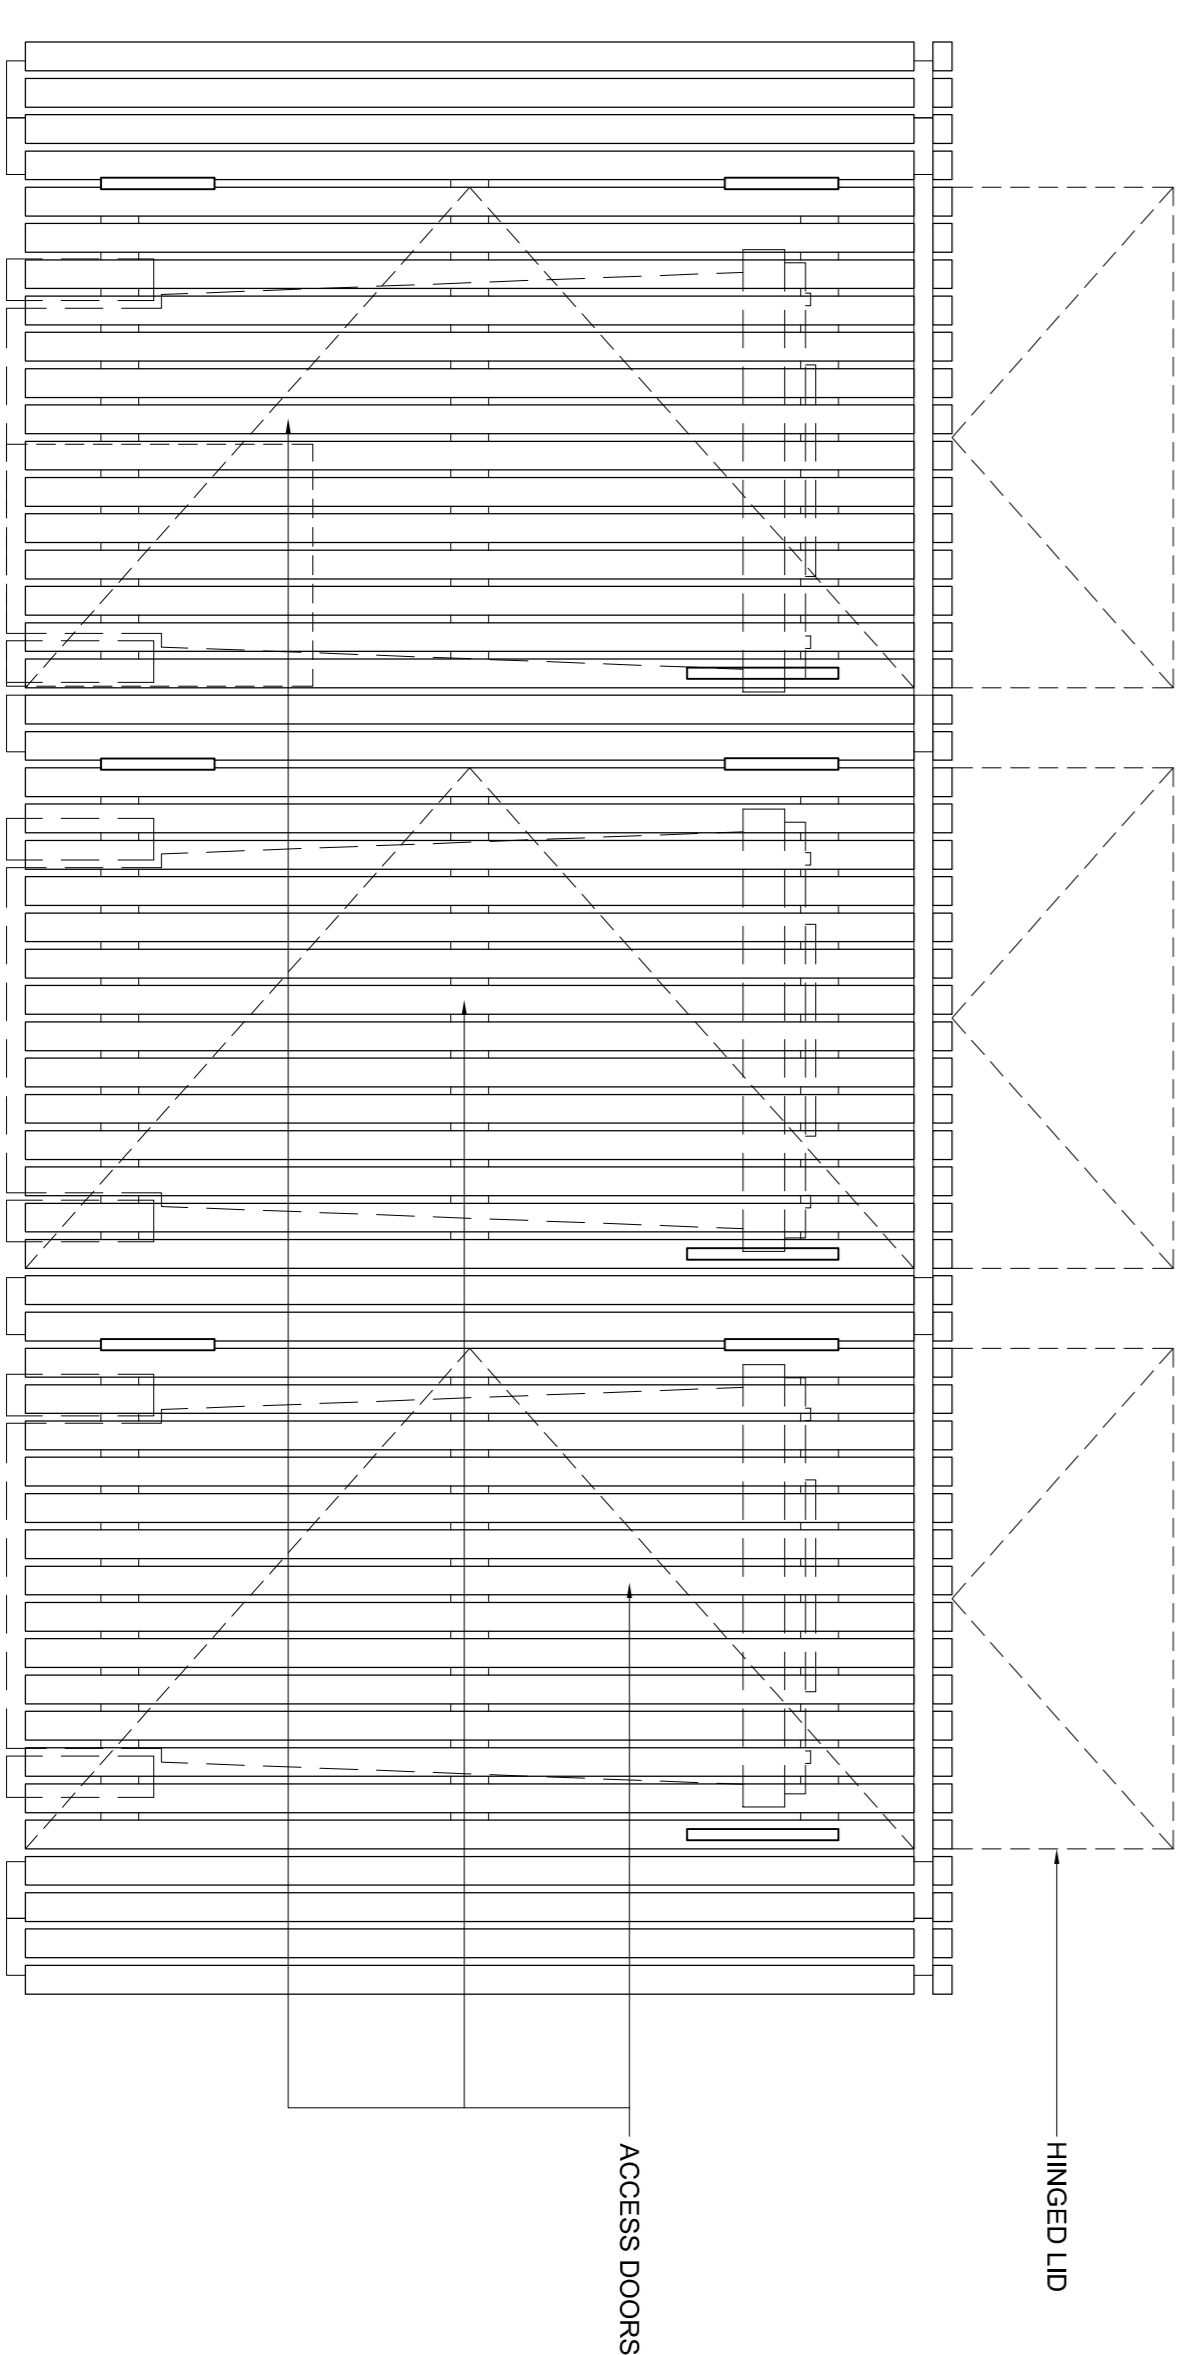

3 TYPICAL REFUSE STORAGE LONG ELEVATION
 1:10 @ A1

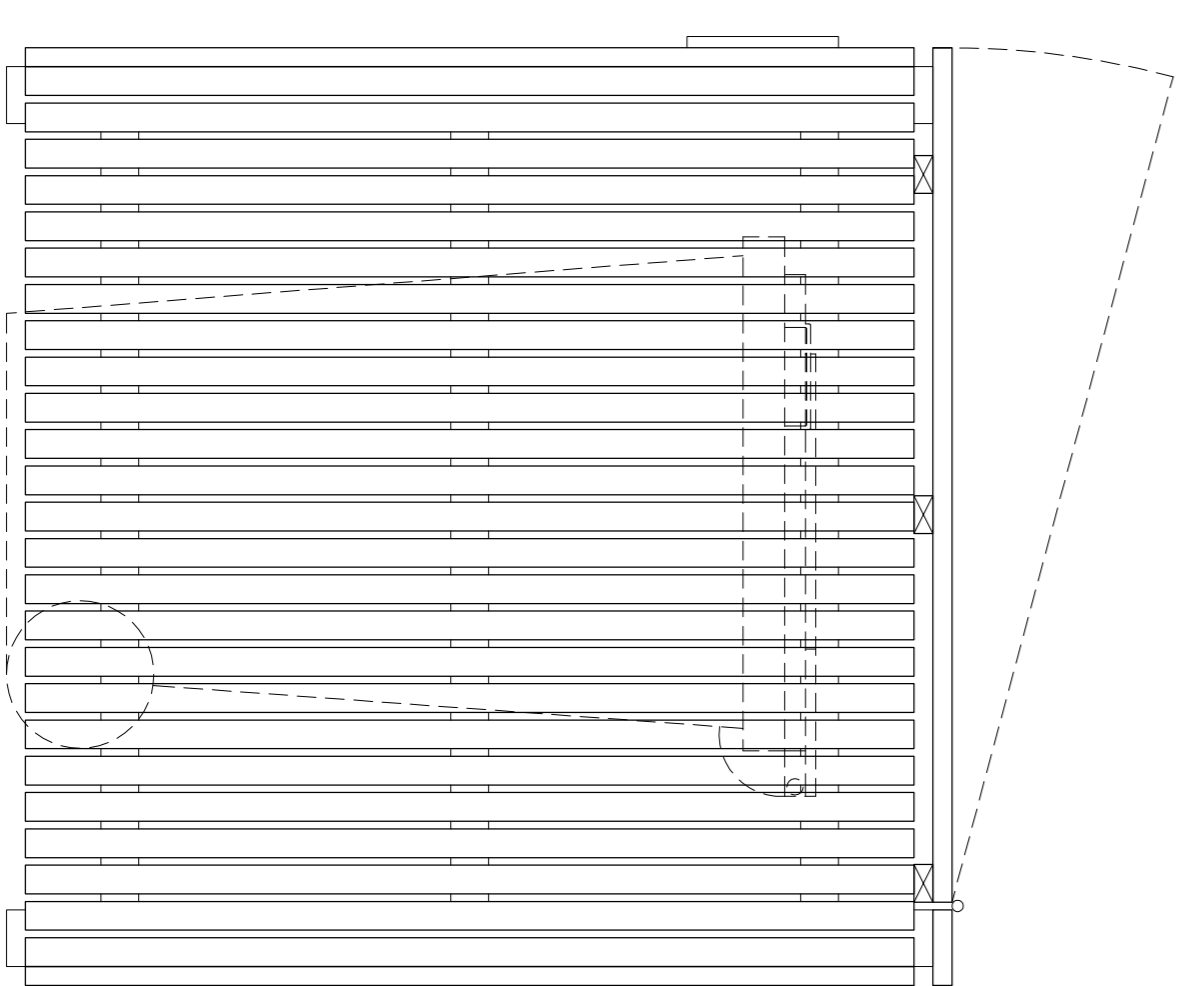

4 TYPICAL REFUSE STORAGE SHORT ELEVATION
 1:10 @ A1

P1	11.04.16	CONDITION DISCHARGE	FG
REV / DATE	NOTES		DR
DRAWING STATUS			

PLANNING

CLIENT

ARCHITECT



Finkernagel Ross Architects

Third Floor
 Unicorn House
 221-222 Shoreditch High Street
 London E1 6PJ

Tel: 020 7377 5114
 info@finkernagelross.com
 www.finkernagelross.com

PROJECT
**18-20 ELSWORTHY ROAD,
 LONDON
 NW3 3DJ**

DRAWING TITLE

PROPOSED WASTE STRATEGY II

DRAWN	DR. DATE	CHECKED	CH. DATE
FG	11.04.16	PS	12.04.16

SCALE	SHEET SIZE
1:10 @ A1 / 1:20 @ A3	A1/A3
DRAWING NO	REVISION
18-20ELS - 901	P1