



Pret - Kings Cross Kiosk

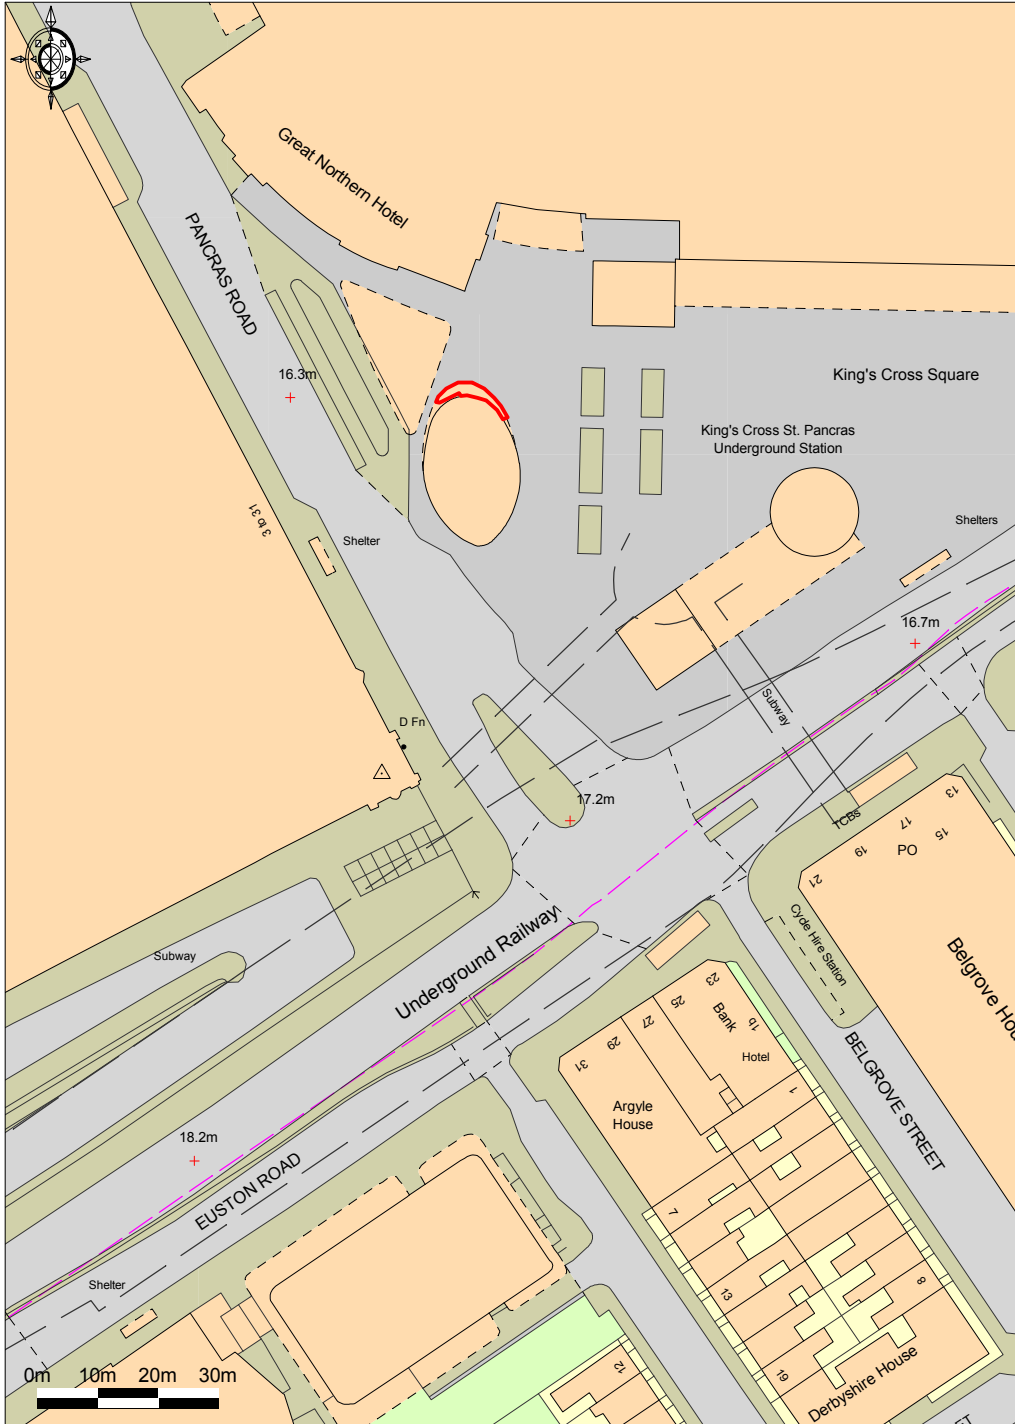

Ordnance Survey © Crown Copyright 2016. All rights reserved.  
Licence number 100022432. Plotted Scale - 1:1250



Site location plan