

FOR PLANNING





REVISIONS:

CLIENT: MR & MRS BIBBY
 WORK AT: 1 SOUTH HILL PARK LONDON, NW3 2ST
 DRWG. TITLE: AS EXISTING GROUND FLOOR PLAN
 SCALE: 1 TO 50 @ A2 DATE: 21-07-16

OLIVER MORGAN ARCHITECTS
 8 CHELSEA WHARF 15 LOTS ROAD LONDON SW10 0QJ
 TEL 020 7352 9512 FAX 020 7352 9907

DRWG. NO. 15HP/579/P001 REV.

© THIS DRAWING IS COPYRIGHT OF OLIVER MORGAN ARCHITECTS DO NOT SCALE

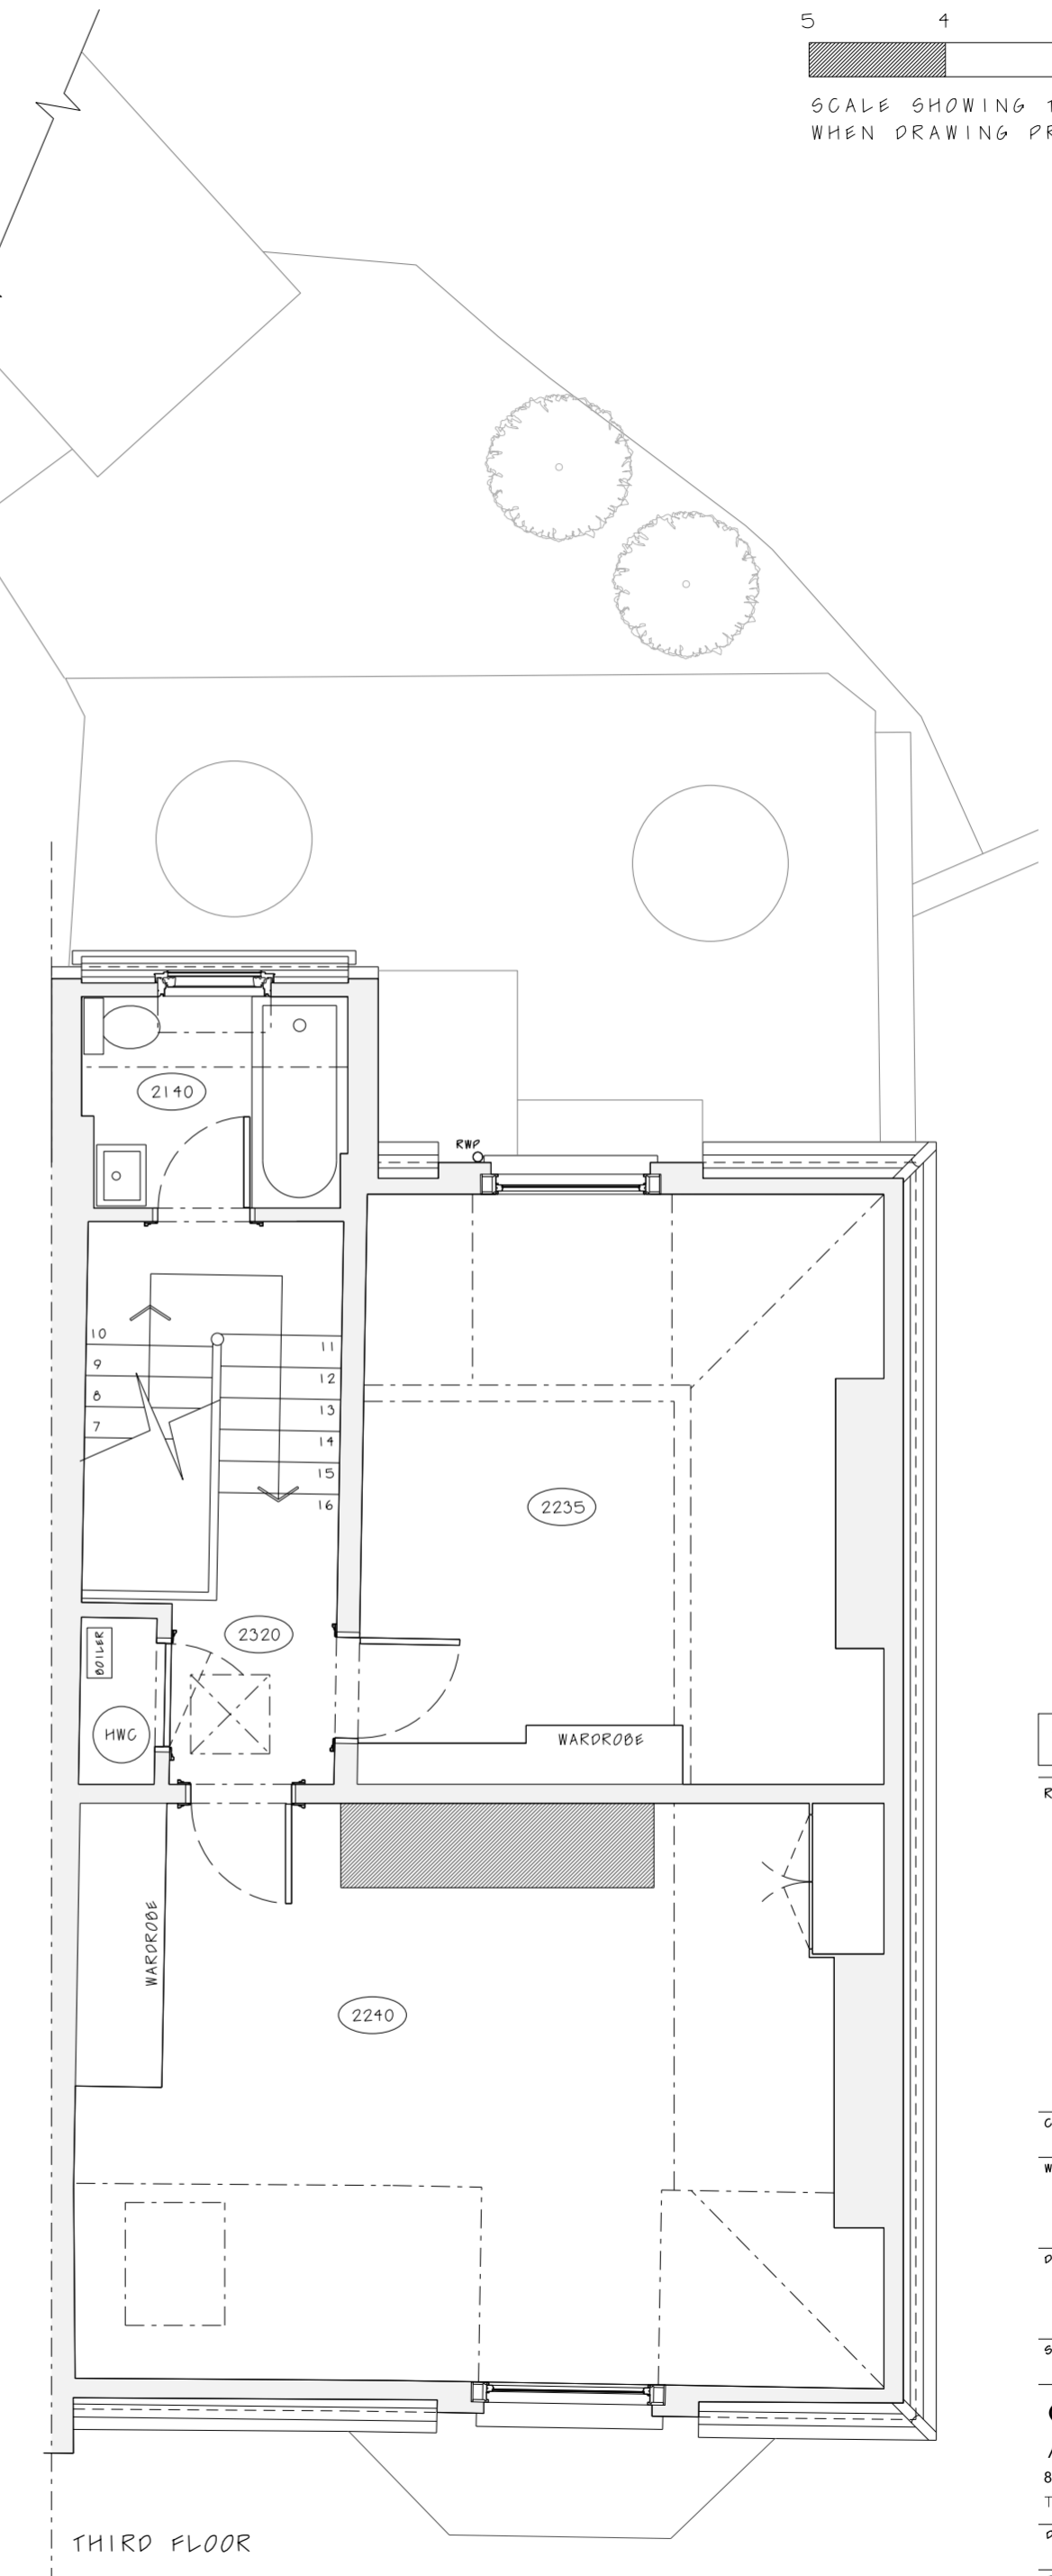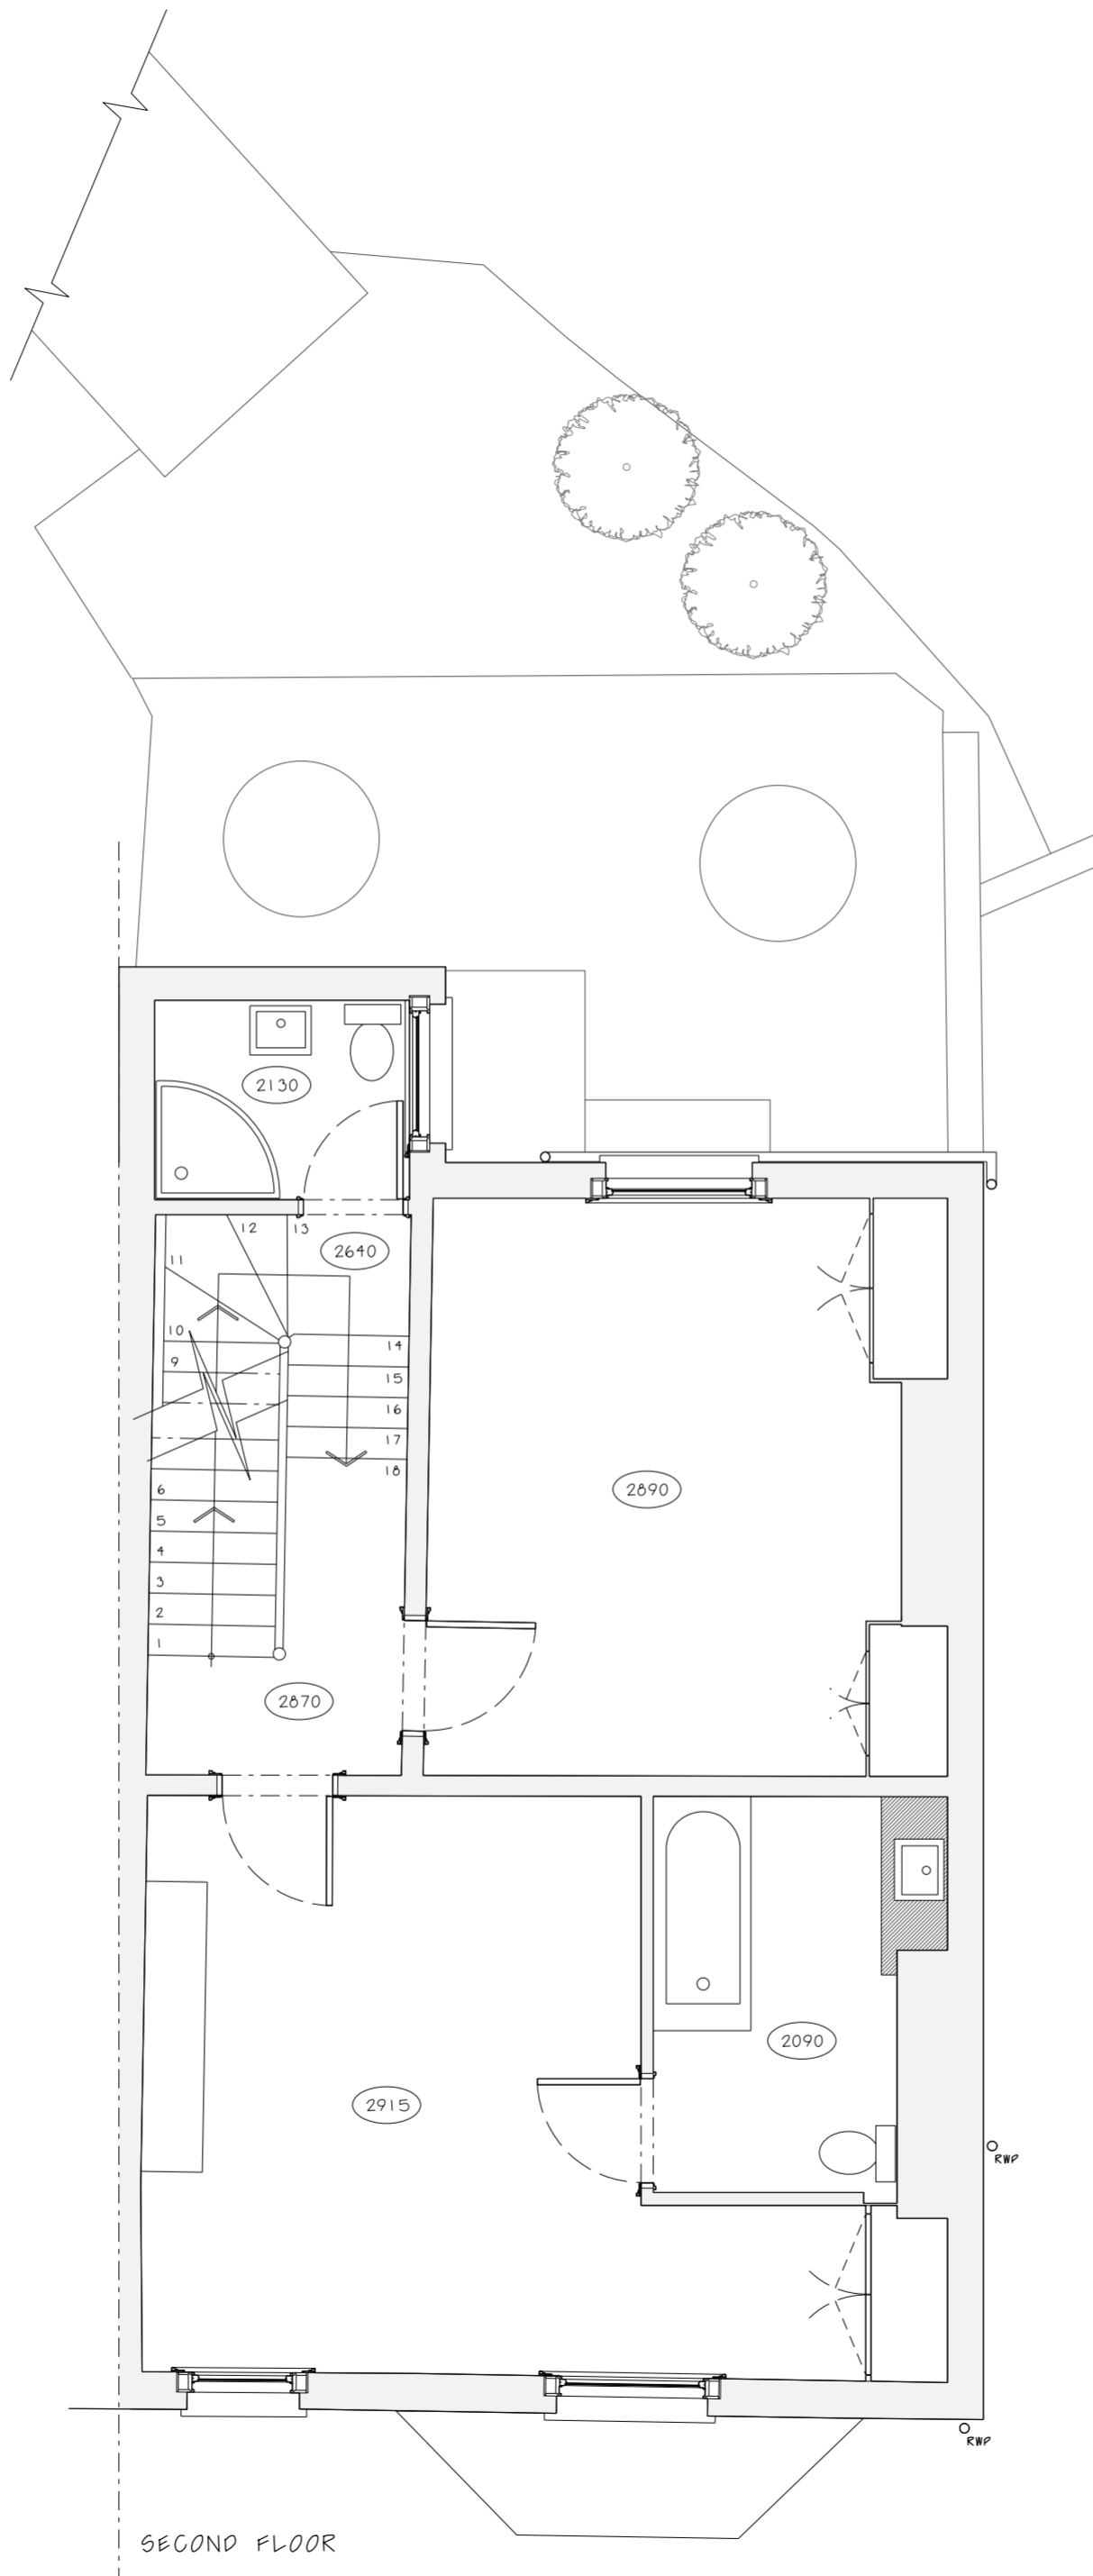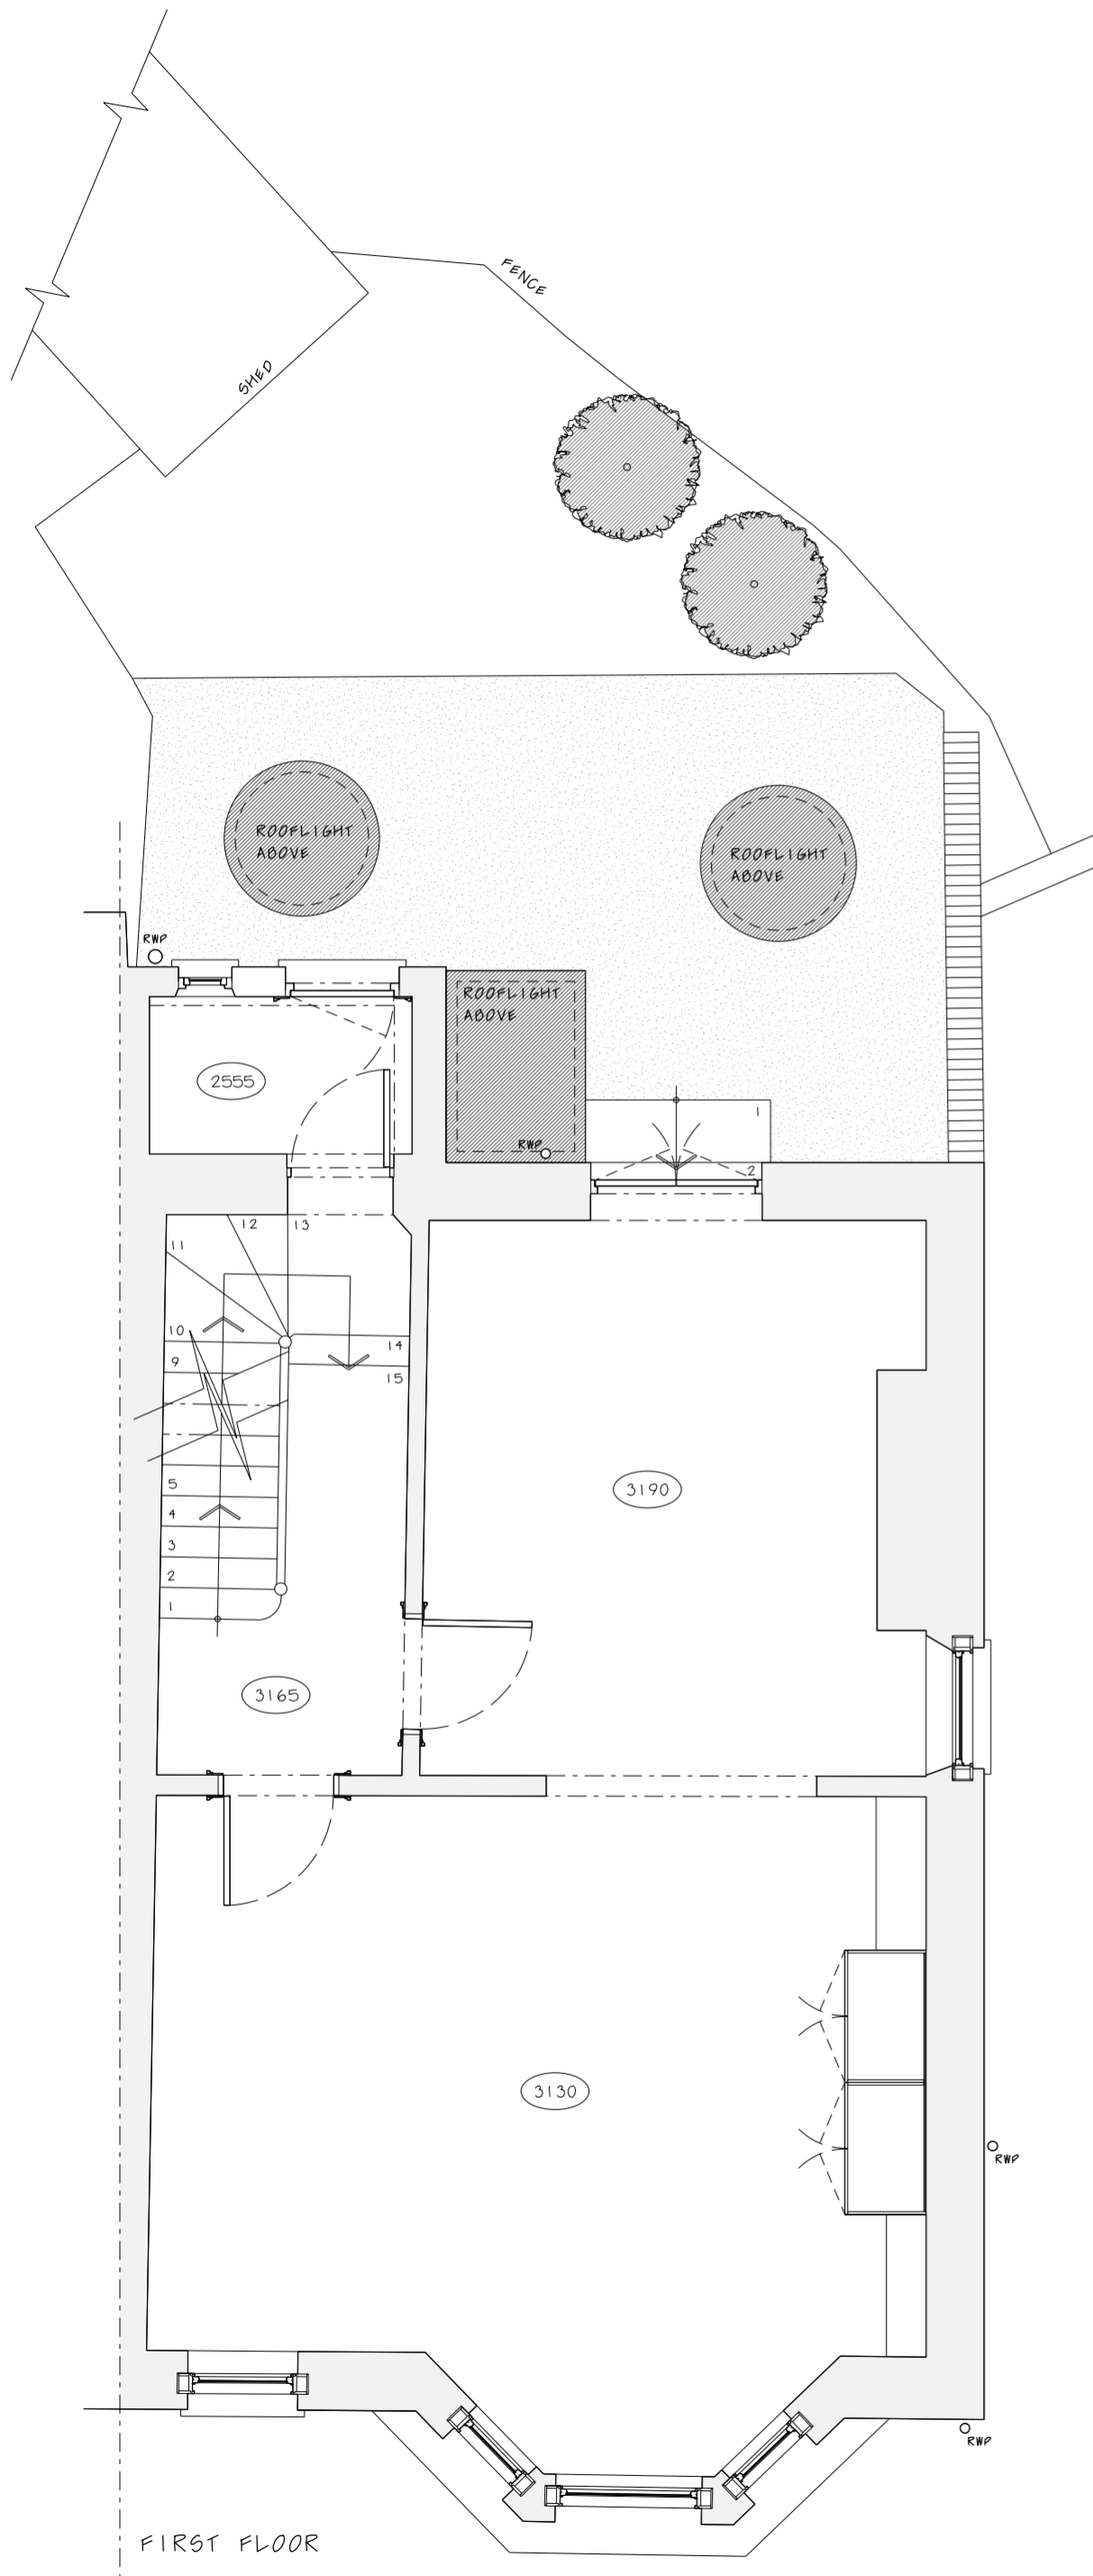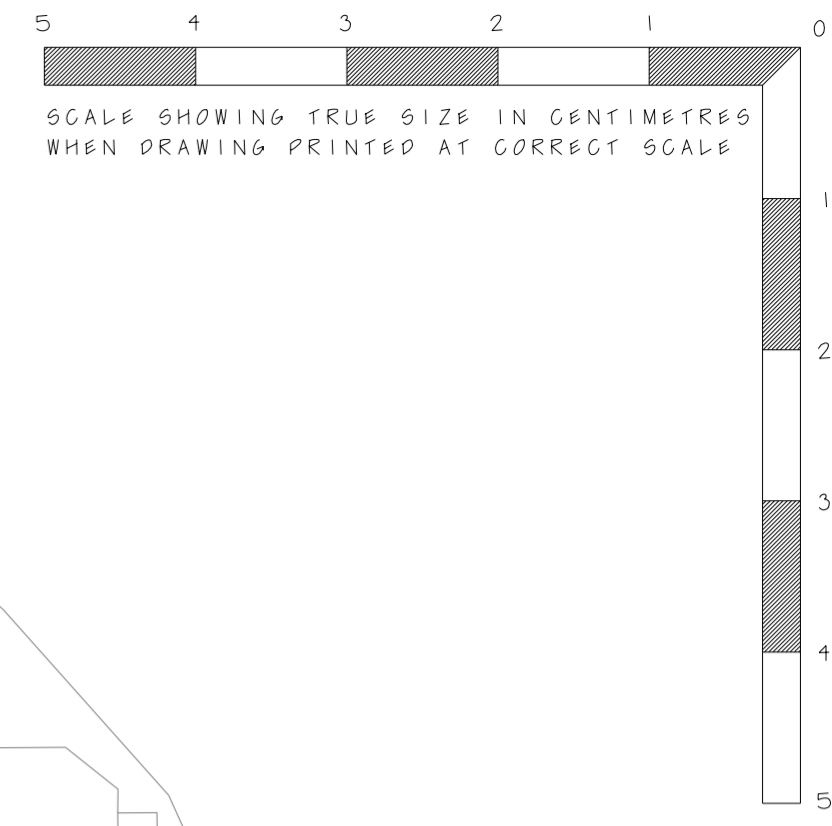

FOR PLANNING

REVISIONS:

CLIENT: MR & MRS BIBBY

WORK AT: 1 SOUTH HILL PARK
LONDON, NW3 2ST


DRWG. TITLE: AS EXISTING FIRST
SECOND & THIRD FLOOR

SCALE: 1 TO 50 @ A2 DATE: 21-07-16

OLIVER MORGAN ARCHITECTS
8 CHELSEA WHARF 15 LOTS ROAD LONDON SW10 0QJ
TEL 020 7352 9512 FAX 020 7352 9907

DRWG. NO. 18HP/579/P002 REV.

© THIS DRAWING IS COPYRIGHT OF OLIVER MORGAN ARCHITECTS
DO NOT SCALE

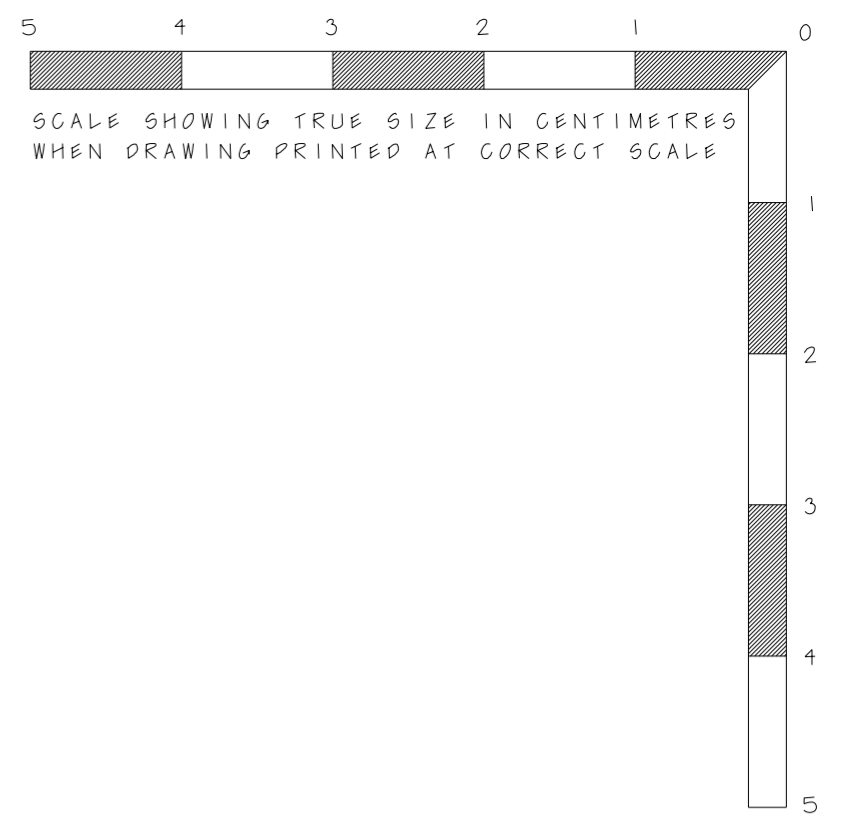


FOR PLANNING

REVISIONS:

CLIENT:	MR & MRS BIBBY		
WORK AT:	1 SOUTH HILL PARK LONDON, NW3 2ST		
DRWG. TITLE:	AS EXISTING FRONT ELEVATION		
SCALE:	1 TO 50 @ A2	DATE:	21-07-16
OLIVER MORGAN ARCHITECTS			
8 CHELSEA WHARF 15 LOTS ROAD LONDON SW10 0QJ			
TEL 020 7352 9512 FAX 020 7352 9907			
DRWG. NO.	15HP/579/P004	REV.	

© THIS DRAWING IS COPYRIGHT OF OLIVER MORGAN ARCHITECTS
DO NOT SCALE

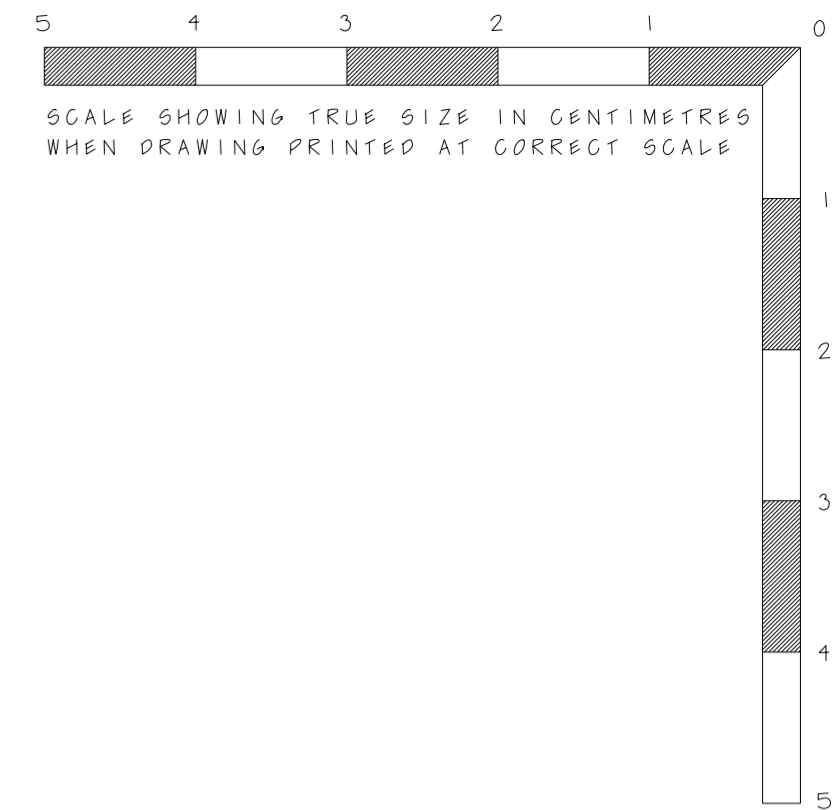

FOR PLANNING


REVISIONS:

CLIENT: MR & MRS BIBBY
 WORK AT: 1 SOUTH HILL PARK
 LONDON, NW3 2ST
 DRWG. TITLE: AS EXISTING
 REAR ELEVATION
 SCALE: 1 TO 50 @ A2 DATE: 21-07-16

OLIVER MORGAN
 ARCHITECTS
 8 CHELSEA WHARF 15 LOTS ROAD LONDON SW10 0QJ
 TEL 020 7352 9512 FAX 020 7352 9907

DRWG. NO. 16HP/579/P005 REV.

© THIS DRAWING IS COPYRIGHT OF OLIVER MORGAN ARCHITECTS
 DO NOT SCALE

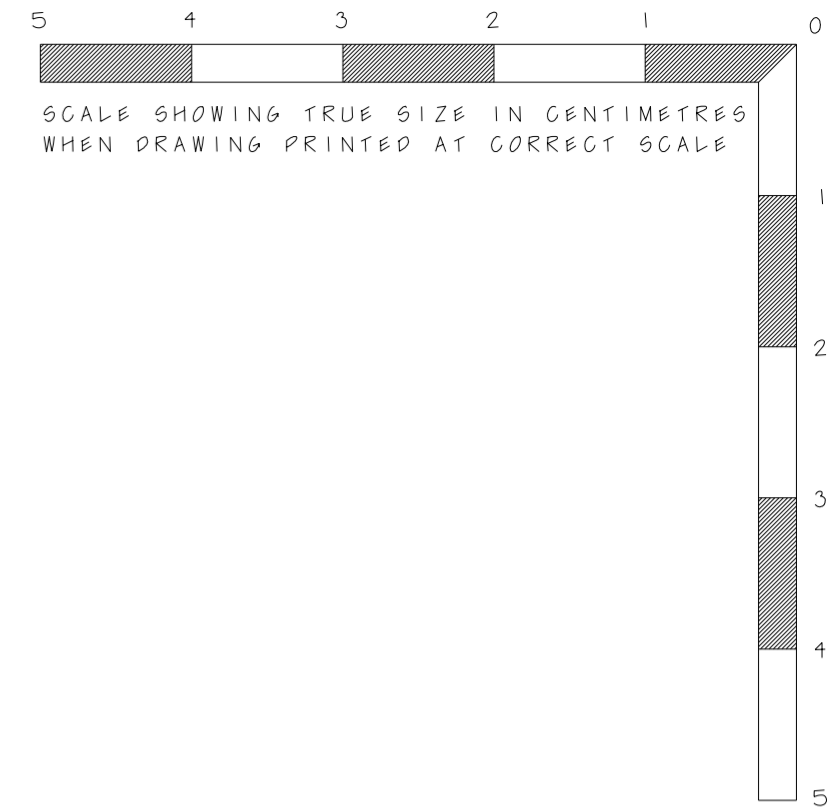

SCALE SHOWING TRUE SIZE IN CENTIMETRES
WHEN DRAWING PRINTED AT CORRECT SCALE



FOR PLANNING

REVISIONS:

CLIENT: MR & MRS BIBBY

WORK AT: 1 SOUTH HILL PARK
LONDON, NW3 2ST


DRWG. TITLE: AS EXISTING
SECTION AA

SCALE: 1 TO 50 @ A2 DATE: 21-07-16


OLIVER MORGAN
ARCHITECTS
8 CHELSEA WHARF 15 LOTS ROAD LONDON SW10 0QJ
TEL 020 7352 9512 FAX 020 7352 9907

DRWG. NO. 16HP/579/P006 REV.

© THIS DRAWING IS COPYRIGHT OF OLIVER MORGAN ARCHITECTS
DO NOT SCALE

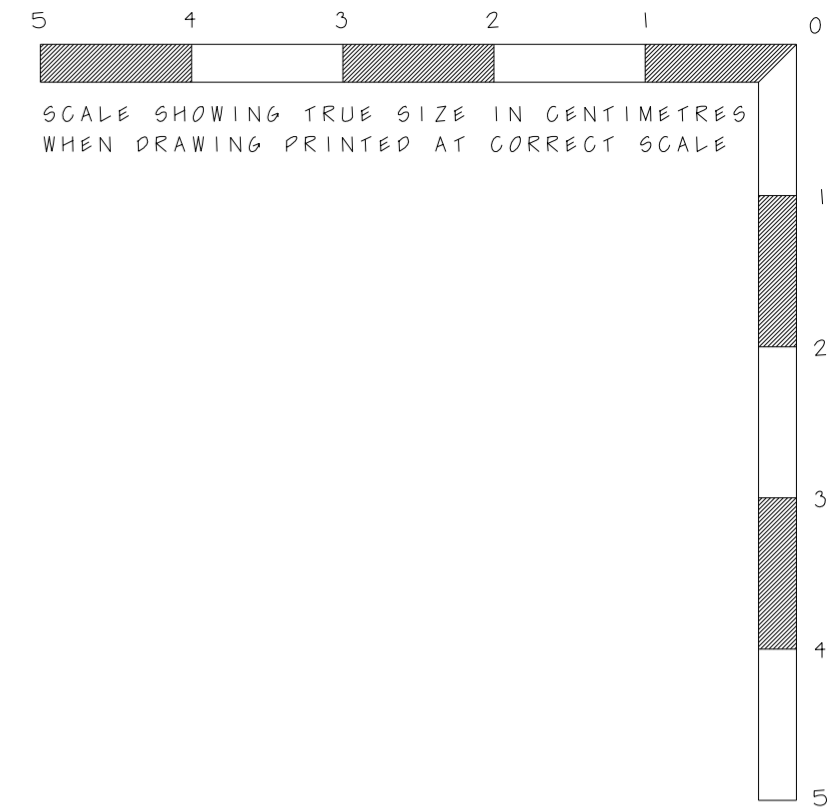

SCALE SHOWING TRUE SIZE IN CENTIMETRES
WHEN DRAWING PRINTED AT CORRECT SCALE

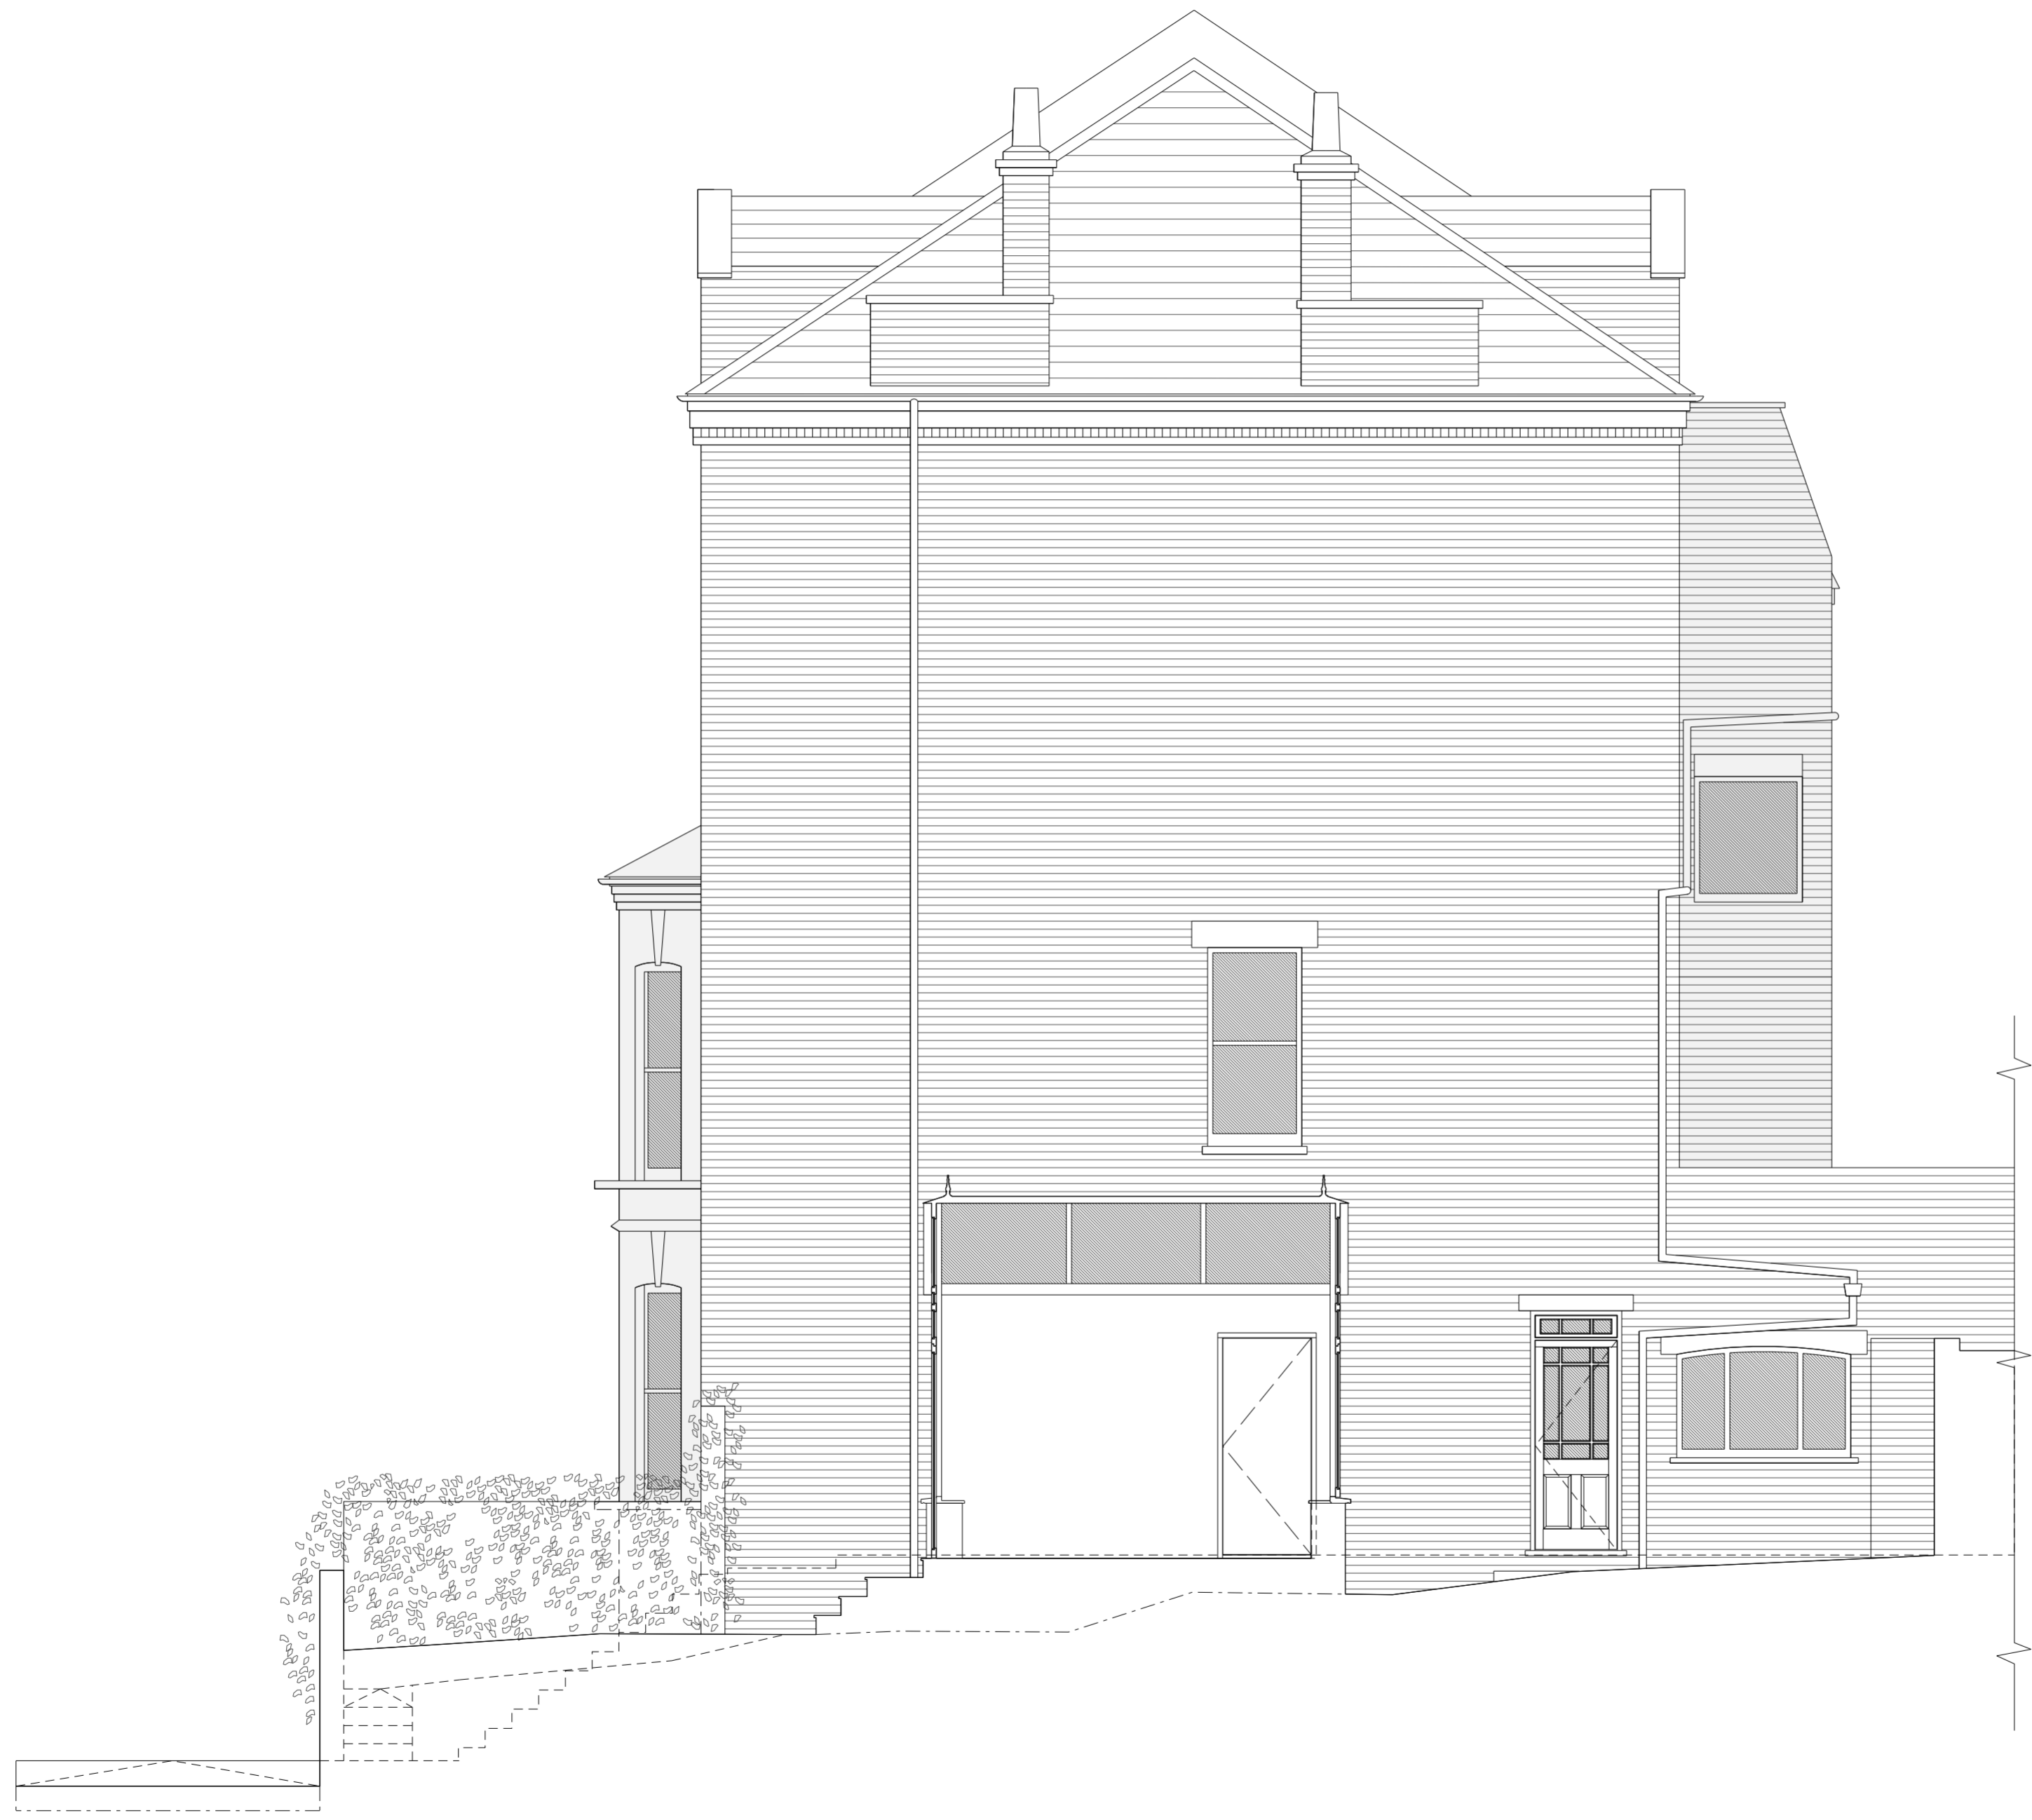

FOR PLANNING

REVISIONS:

CLIENT: MR & MRS BIBBY
 WORK AT: 1 SOUTH HILL PARK
 LONDON, NW3 2ST
 DRWG. TITLE: AS EXISTING
 SECTION 00
 SCALE: 1 TO 50 @ A2 DATE: 21-07-16

OLIVER MORGAN
 ARCHITECTS
 8 CHELSEA WHARF 15 LOTS ROAD LONDON SW10 0QJ
 TEL 020 7352 9512 FAX 020 7352 9907

DRWG. NO. 16HP/579/P006 REV.

© THIS DRAWING IS COPYRIGHT OF OLIVER MORGAN ARCHITECTS
 DO NOT SCALE