



GIA = 185.9m²
 NIA = 139.2m²
 NOS = 24.9m²

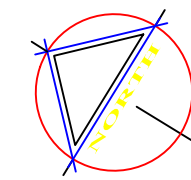

Rev	Amendment Details	Date	By

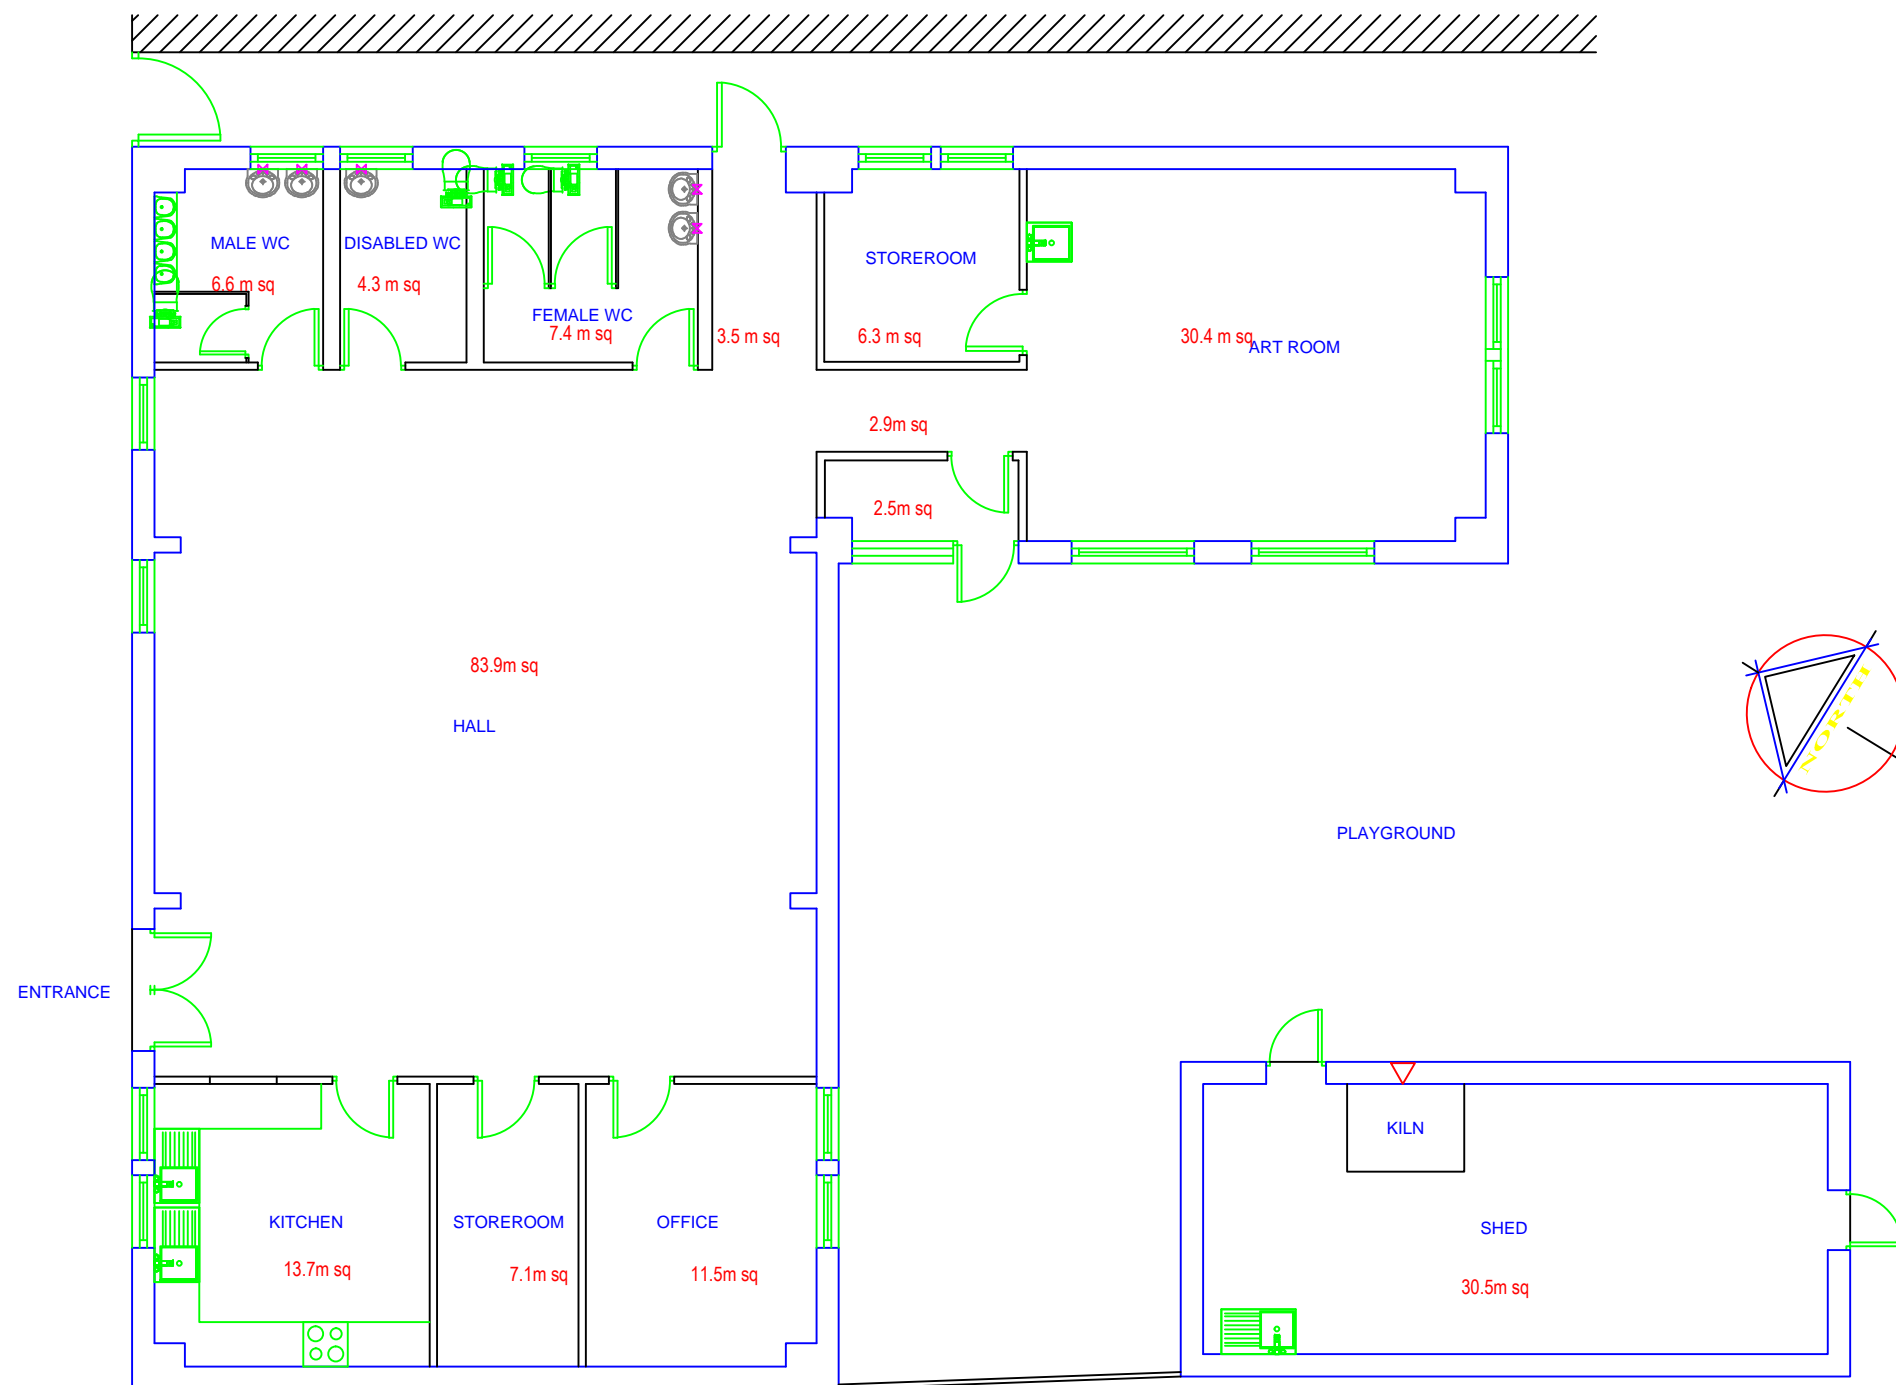

Project and Consultancy Services
 Strategy and Projects Team
 302 Town Hall Extension
 Argyle Street
 London WC1H 8NG
 CAD Manager: C O'Neill
 E: christina.oneill@camden.gov.uk
 T: 020 7974 1870

Property:
FAIRFIELD DAY NURSERY
 London

Floor:
 Ground Floor

Drawing Title:
 Existing Layout

Drawn by:	Checked by:	Date:	Paper Size:	Scale:
CON		02/09/09	A3	1:100

Drawing No:	Rev:
10-06-18-FDN-G-E	0