



BOUNDARY WALL/FENCING TO NETHERHALL GARDENS 1/50 @ A1

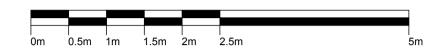

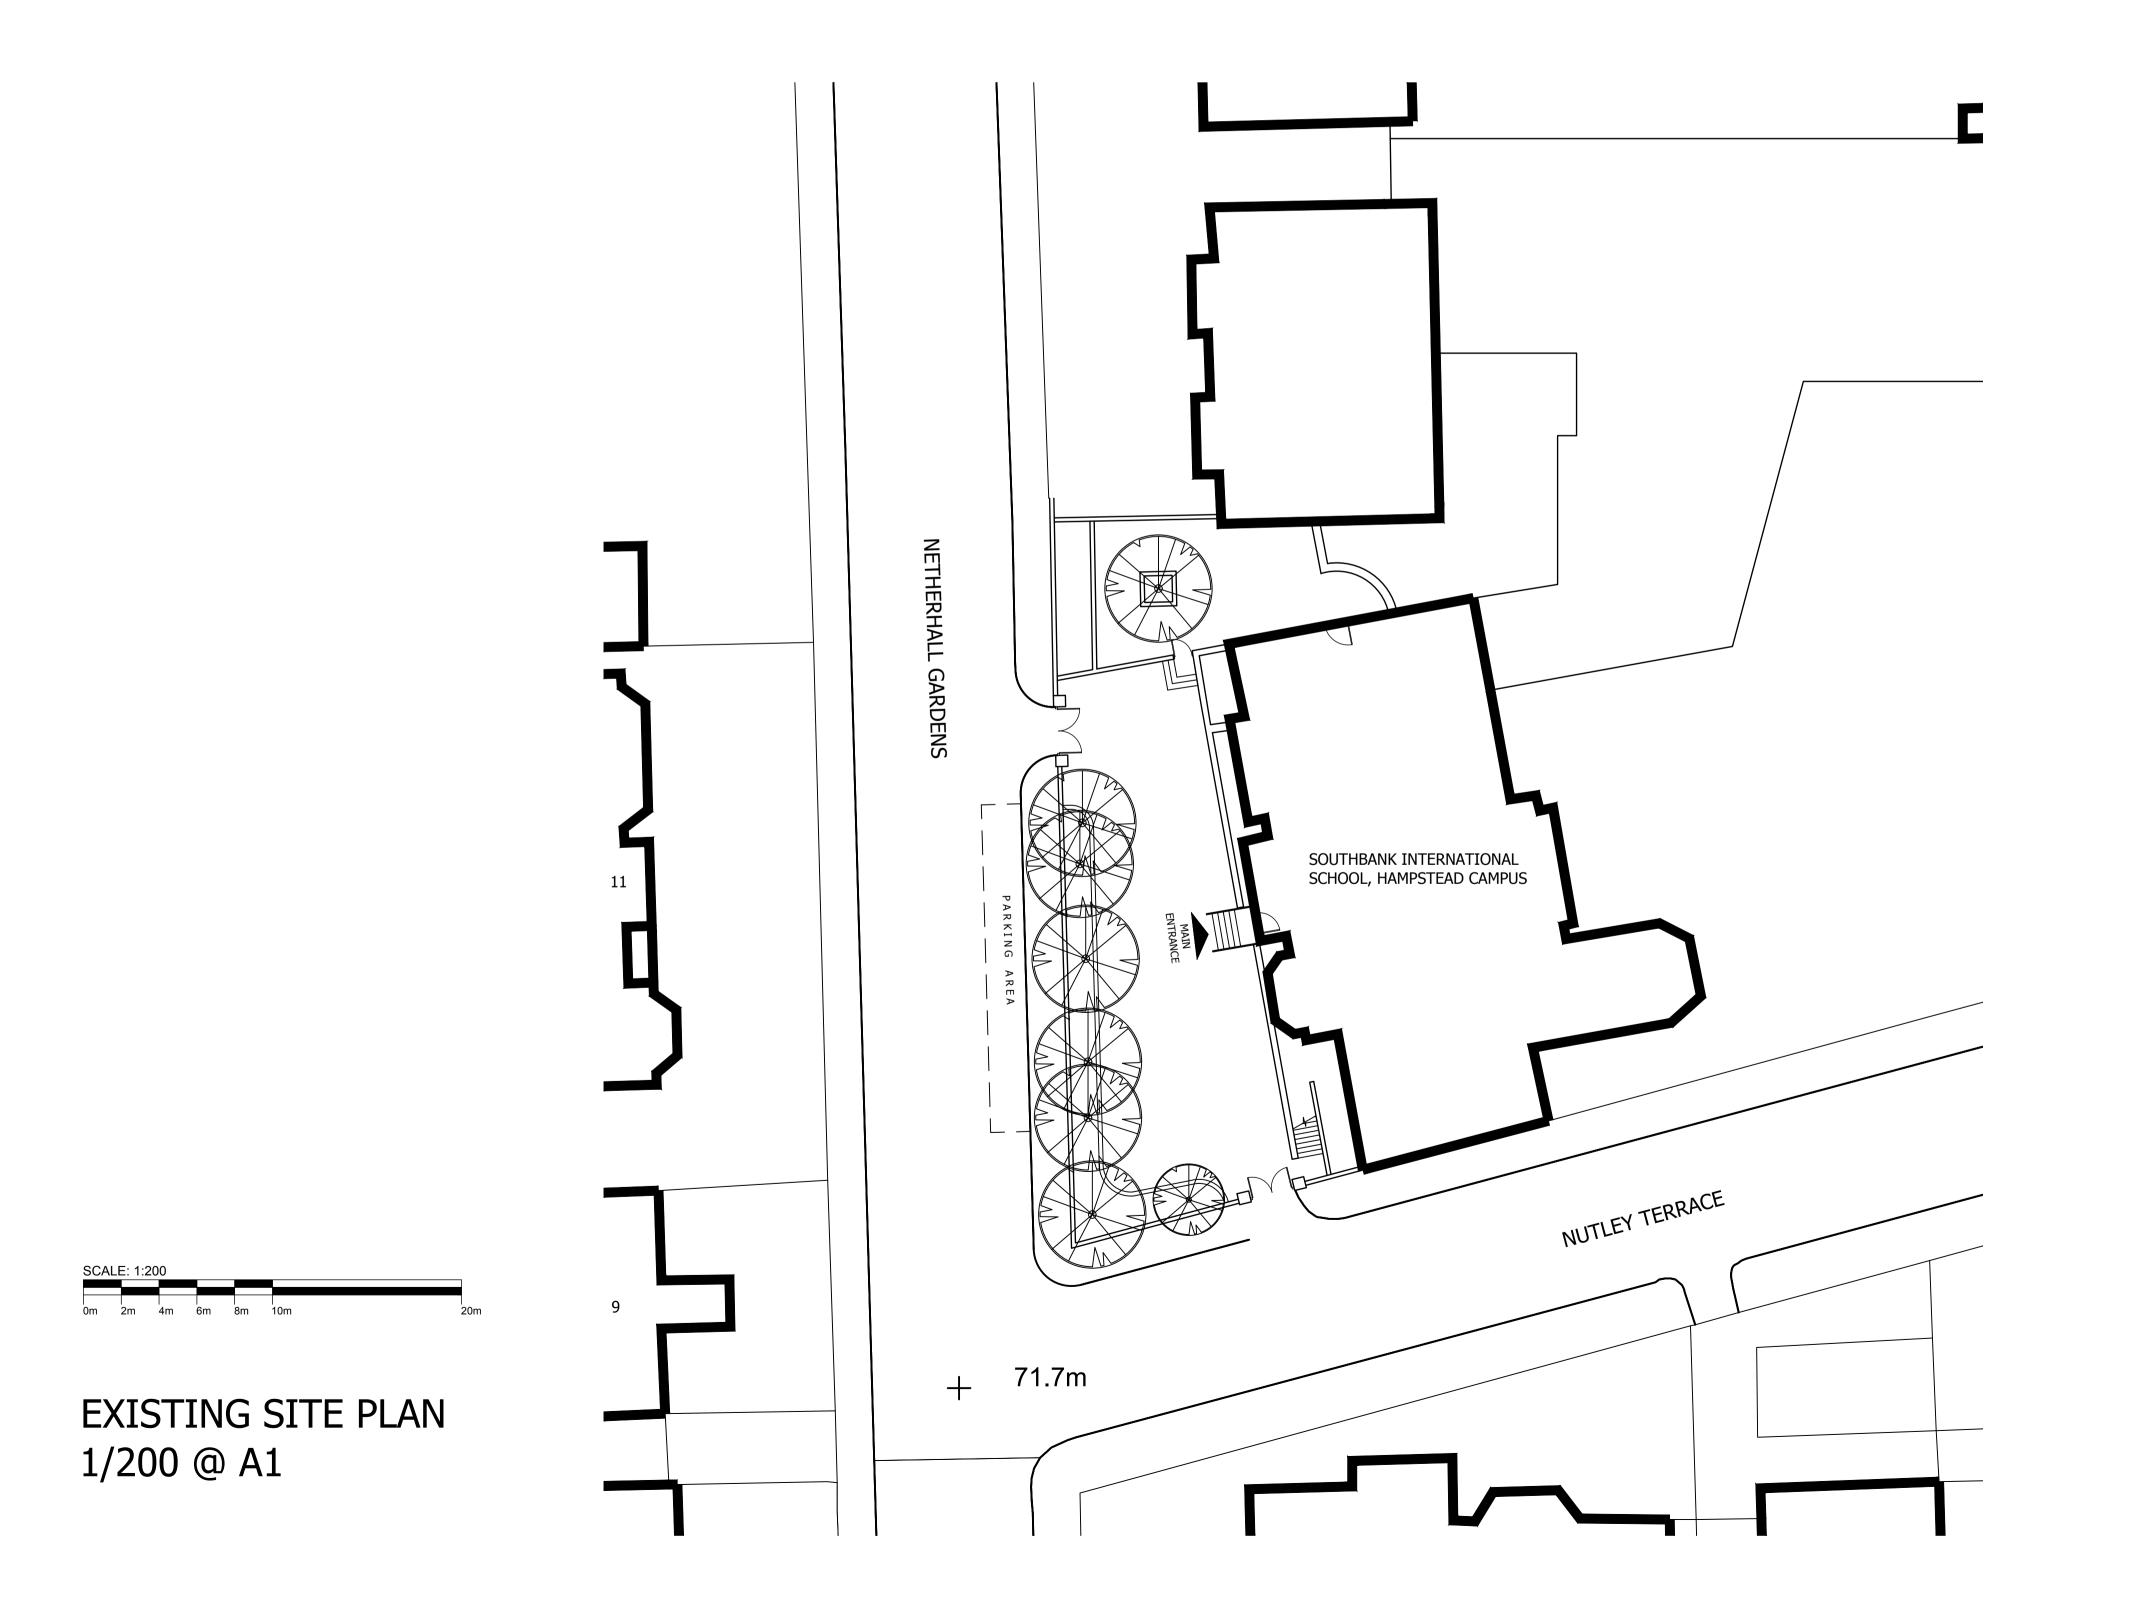

Revision:A 05/08/16 Existing on-street parking added

COGNITA SCHOOLS LTD.

Drawn:

SOUTHBANK INTERNATIONAL SCHOOL, NETHERHALL GARDENS, HAMPSTEAD

EXTERNAL ALTERATIONS TO SCHOOL ENTRANCE

EXISTING FORECOURT PLAN

HB Architects Ltd. The Old Telephone Exchange, Albert Street, Rugby, Warks. CV21 2SA Tel: 01788 576137 ■ e-mail: info@hb-architects.co.uk ■ web: www.hb-architects.co.uk

29/04/16

1:200 @ A1

168:15:10 A

Planning

Dwg No.