

NOTES:
 ALL SETTING OUT MUST BE CHECKED ON SITE
 ALL LEVELS MUST BE CHECKED ON SITE
 ALL FIXINGS AND WEATHERINGS MUST BE CHECKED ON SITE
 ALL DIMENSIONS MUST BE CHECKED ON SITE
 THIS DRAWING MUST BE READ IN CONJUNCTION WITH THE RELEVANT SPECIFICATION CLAUSES
 THIS DRAWING MUST NOT BE USED FOR LAND TRANSFER PURPOSES


© BUTLER ASSOCIATES



01 PROPOSED WEST END LANE ELEVATION
02 SCALE 1:50




02 PROPOSED ENTRANCE ELEVATION
02 SCALE 1:50

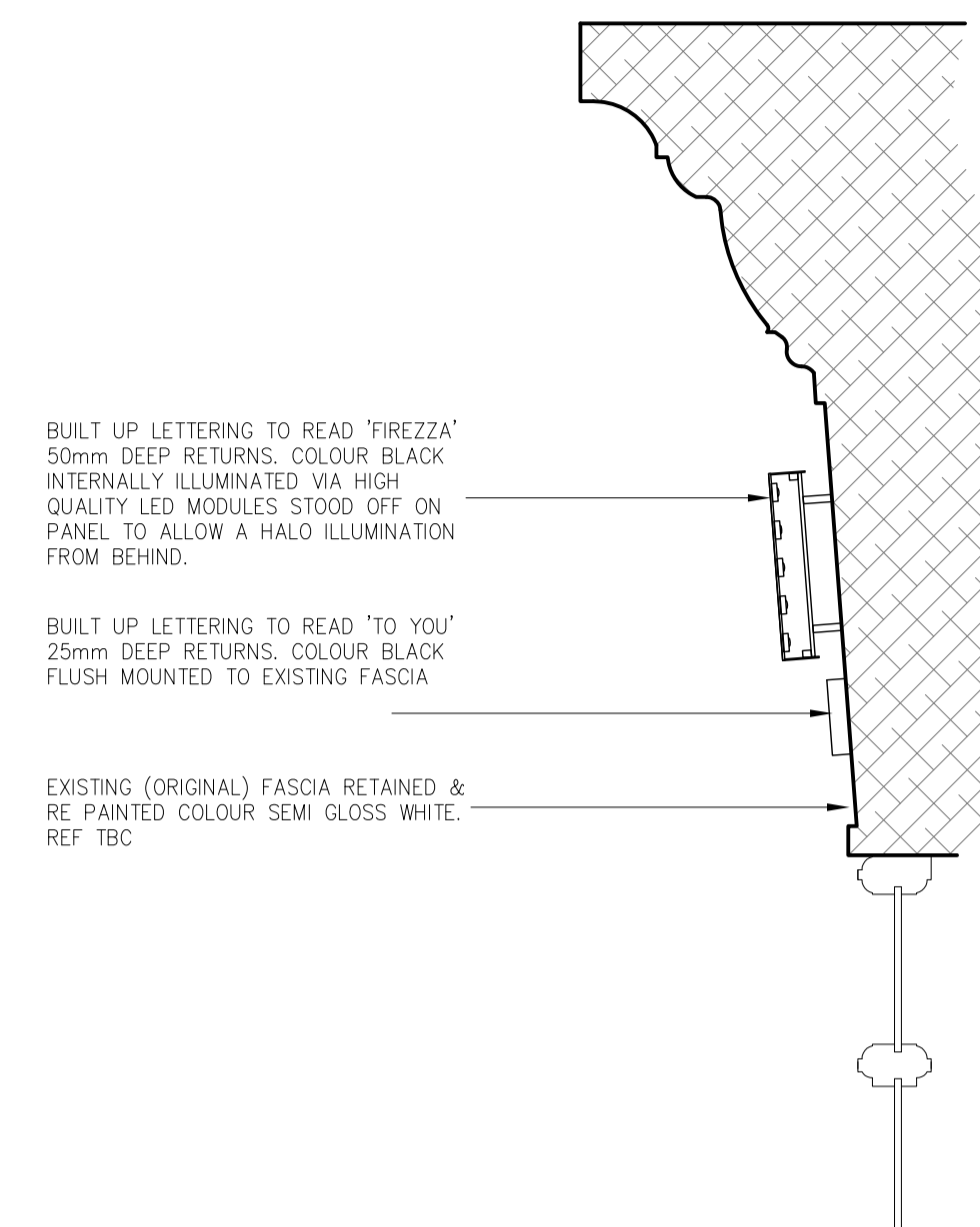


05 PROPOSED FASCIA SIGNAGE SECTION
02 SCALE 1:10



03 PROPOSED PARK ROAD ELEVATION
02 SCALE 1:50

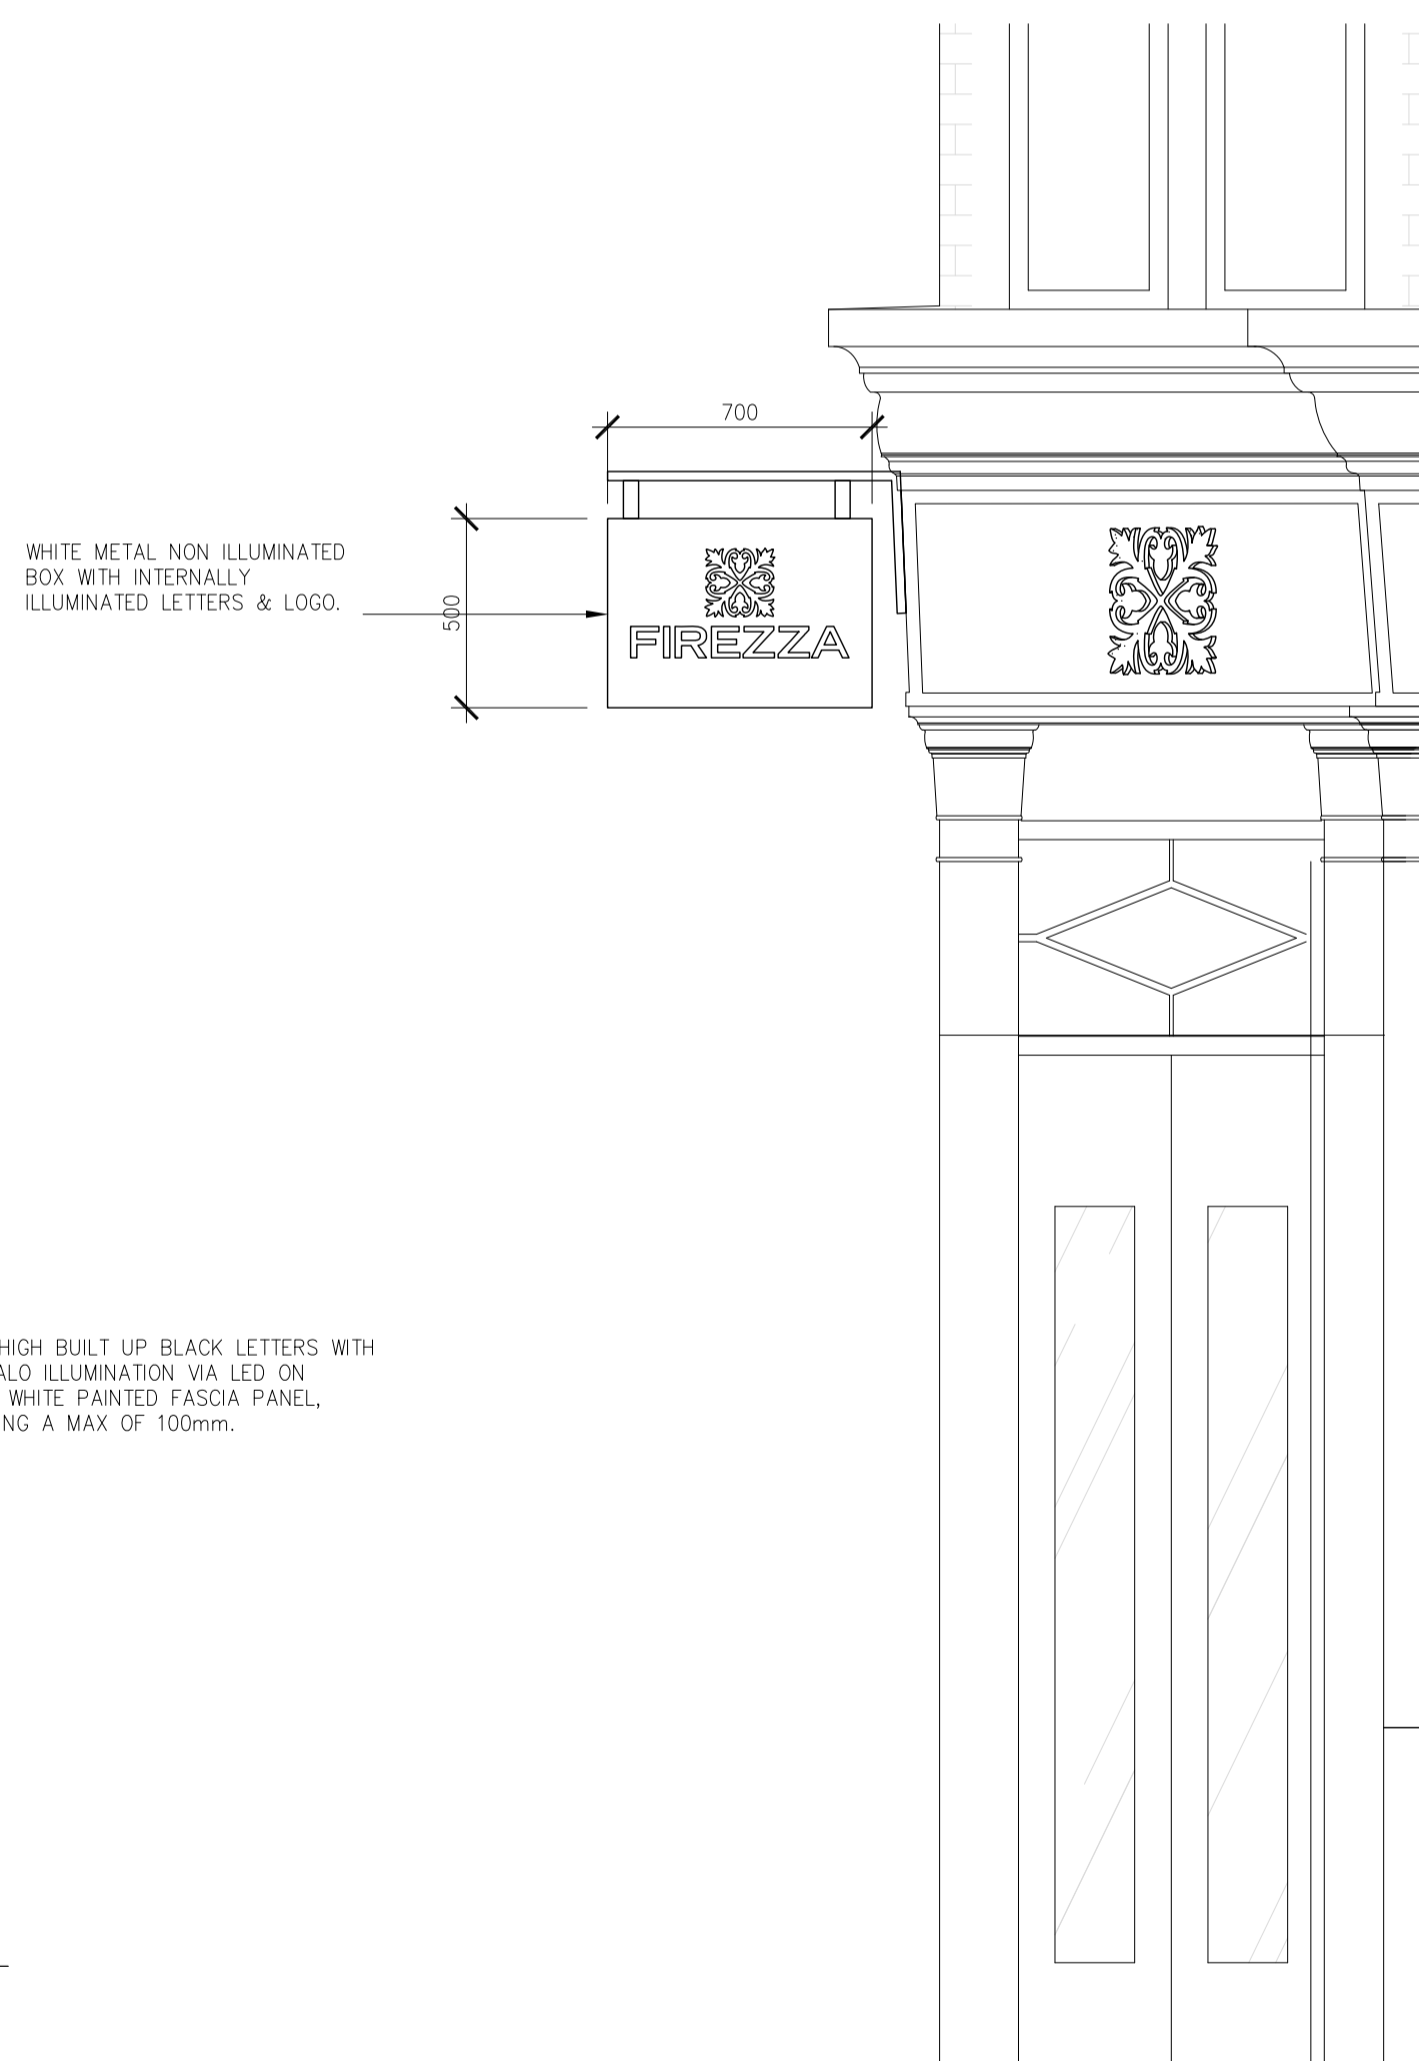

04 PROPOSED PROJECTING SIGN ELEVATION
02 SCALE 1:50

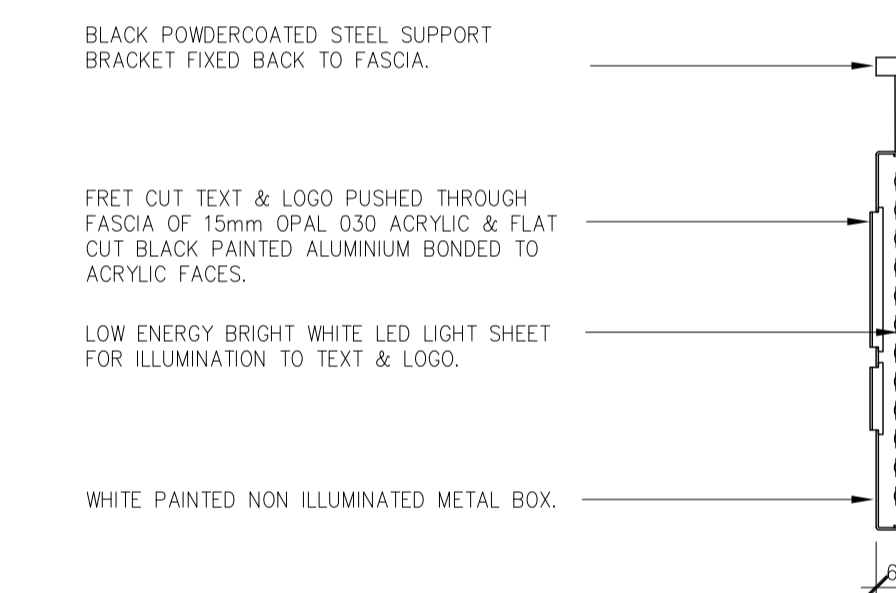

06 PROPOSED PROJECTING SIGN SECTION
02 SCALE 1:10

B	19.8.16	SIGNAGE DETAIL ADDED
A	11.8.16	GENERAL REVISIONS TO SIGNAGE
revision	date	notes

BUTLER ASSOCIATES
 ARCHITECTURE DESIGN & PROJECT MANAGEMENT

24, CHIPSTEAD STATION PARADE, CHIPSTEAD, CR5 3TE
 T 020 8224 6696 F 01737 503965 E mail@butassoc.co.uk

Client



Location

255 WEST END LANE
 LONDON NW6

Drawing

PROPOSED EXTERNAL
 ELEVATIONS

Date
 JUNE 2016

Scale @ A3 = 1:100
 Scale @ A1 = 1:50

Drawing No.

1642/P02

Rev.

B