


GENERAL NOTES: -


- Contractor to check all dimensions on site prior to fabrication.

NOTES: -

- ① Contractor to remove 3 no. new loose tables and clear away from site.
- ② Existing furniture shaded in light grey to be retained (in-situ).
- ③ Contractor to supply and install new custom made storage / display unit, fabricated from plyboard sections and veneered in flame mahogany, to match the adjoining cabinets. Upper surface to be fabricated in a jointed section of solid mahogany. Cabinets to be French polished (to match the adjoining cabinets).

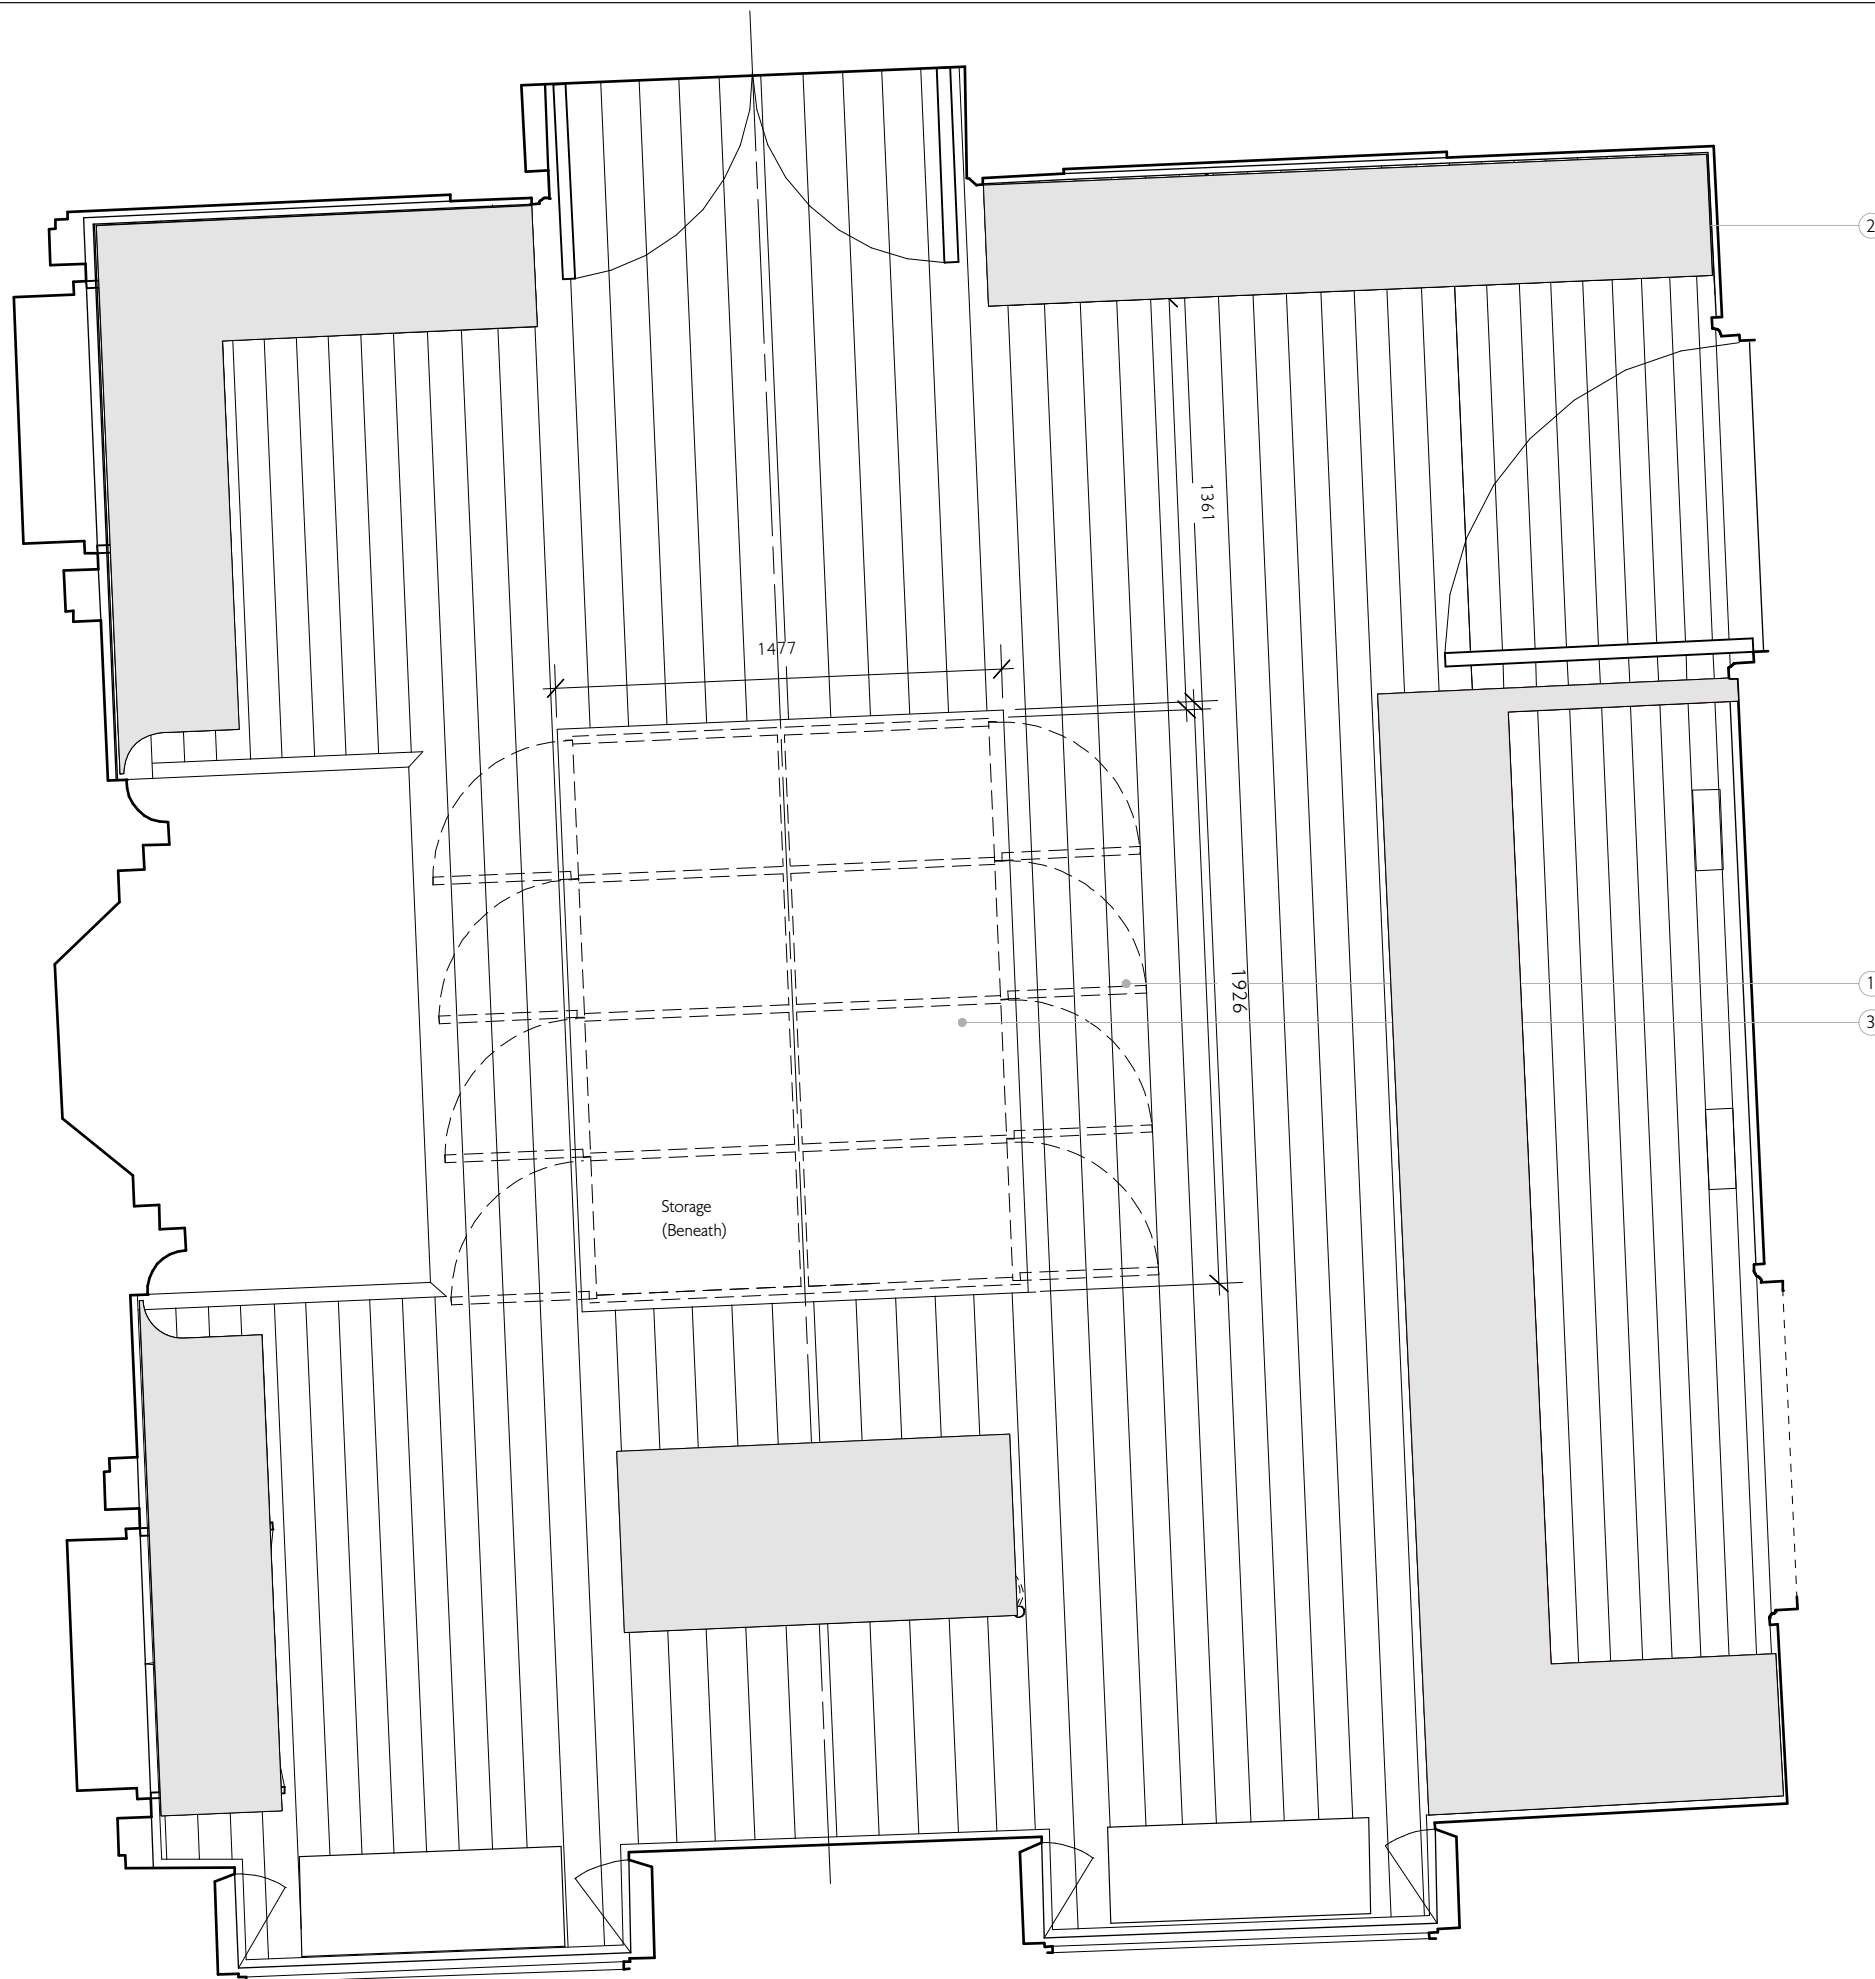

Rev A: Aug 2016 Edge detail of cabinet revised

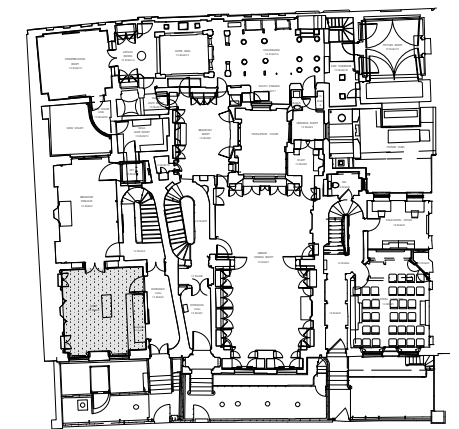

GROUND FLOOR KEY PLAN



SIR JOHN SOANE'S MUSEUM
CAPITAL PROJECT

SHOP 12RmG/1 DRWG 506CP1/19/DD002A

PLAN (NEW UNIT) SCALE 1:20 @ A3

OPTION 2: AS PROP DATE JULY 2016

JULIANHARRAP
ARCHITECTS LLP

95 KINGSLAND ROAD LONDON E2 8AG
PHONE 020 7729 5111 www.julianharraparchitects.co.uk

ROOM PLAN