



internal elevation A

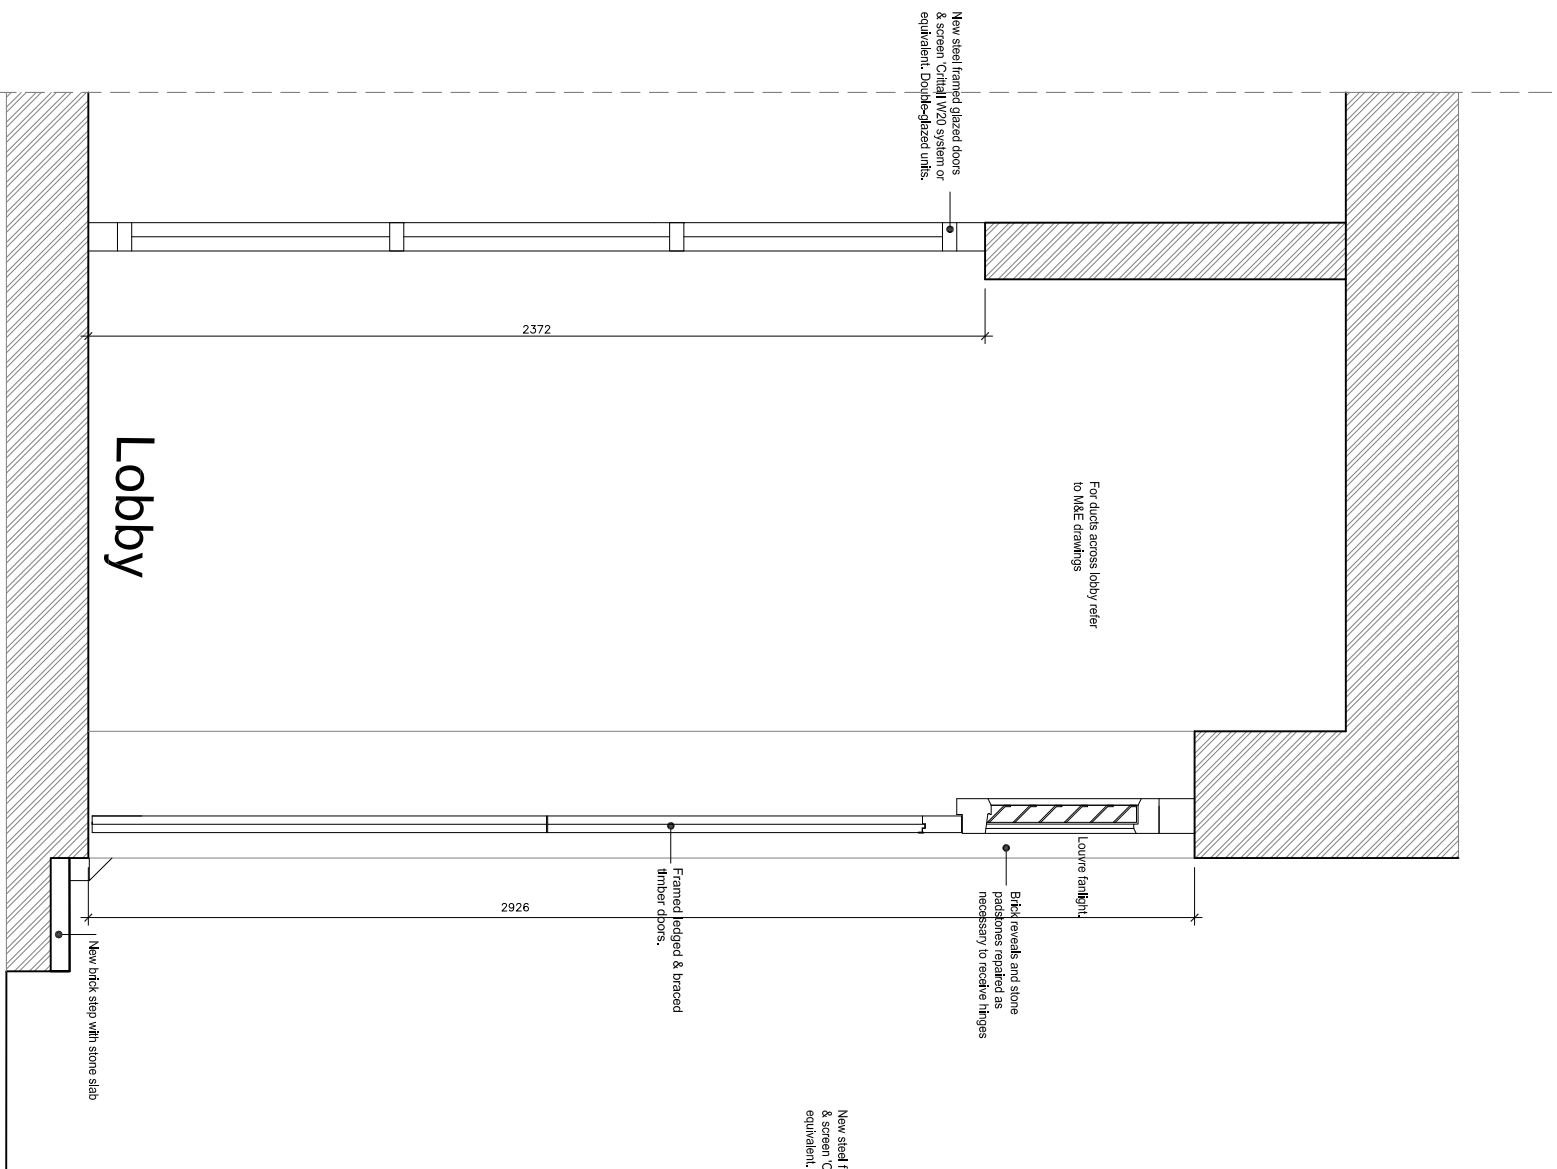

Lobby section

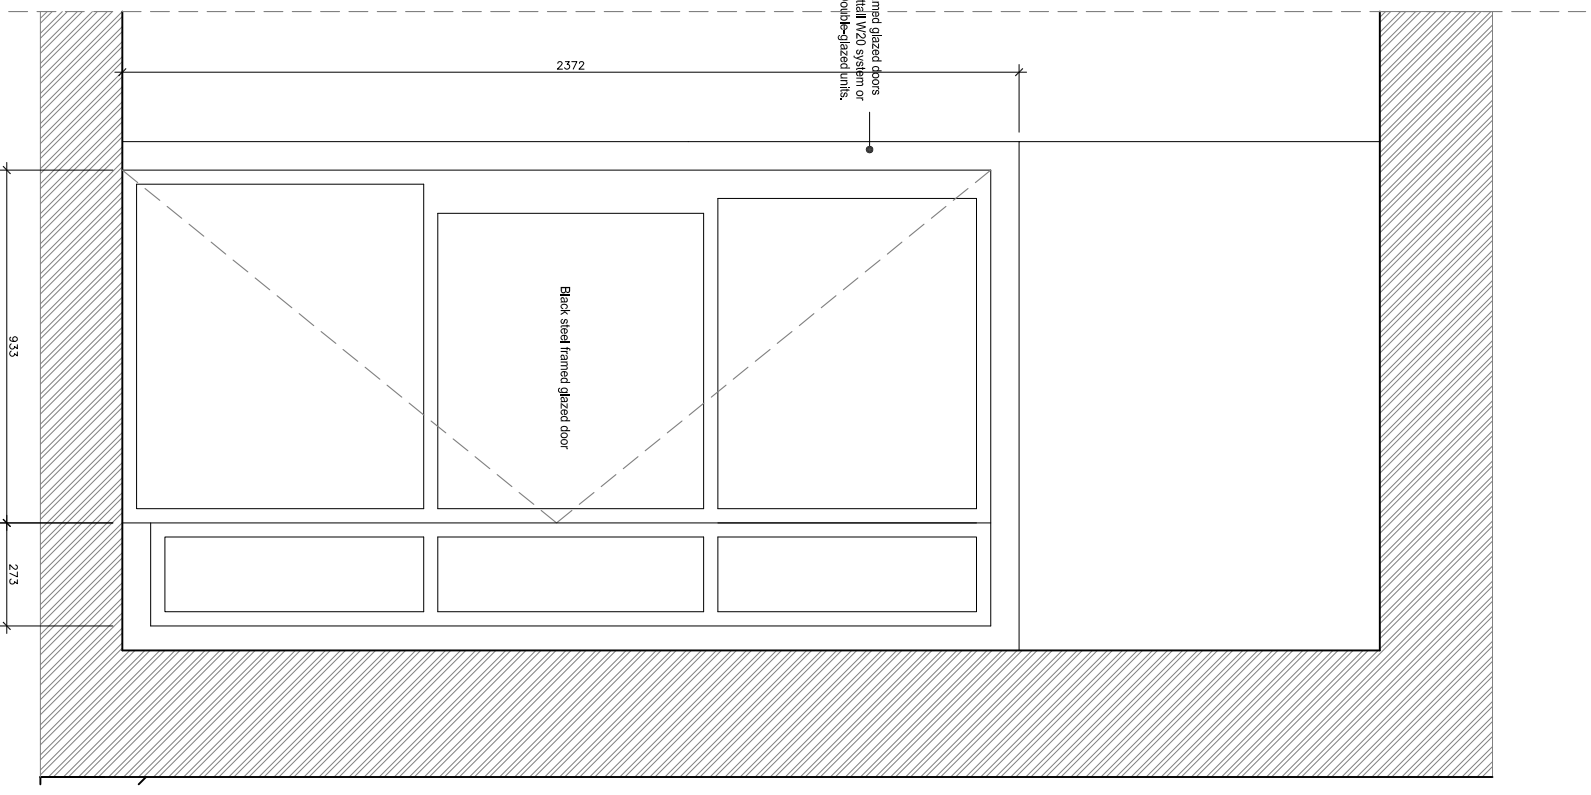

internal elevation B

Client	STANLEY SIDINGS LTD	Drawing Number	HH 879394-15	Rev.	B	Date	July 2016	Title	Works to Units 93-94
200	Camden Stables Market	200 Number	N1836	Drawn By	MK	Scale	1:20 @ A3	Status	PLANNING
	THE HORSE HOSPITAL								

Note:  
Please note that information used to produce these drawings is based on measured survey that may exist. Please do not scale drawings. All dimensions should be verified on site.

