



General Notes


1. Drawings shall be referred to for structural work only unless otherwise stated and read in conjunction with Architect's, Service Engineer's and Sub-Contractor's drawings.
2. The Contractor shall check all levels and dimensions, any errors or omissions are to be reported at once to the Engineer.
3. For General Notes refer to no. 9100-DRG-99YY-GN002.

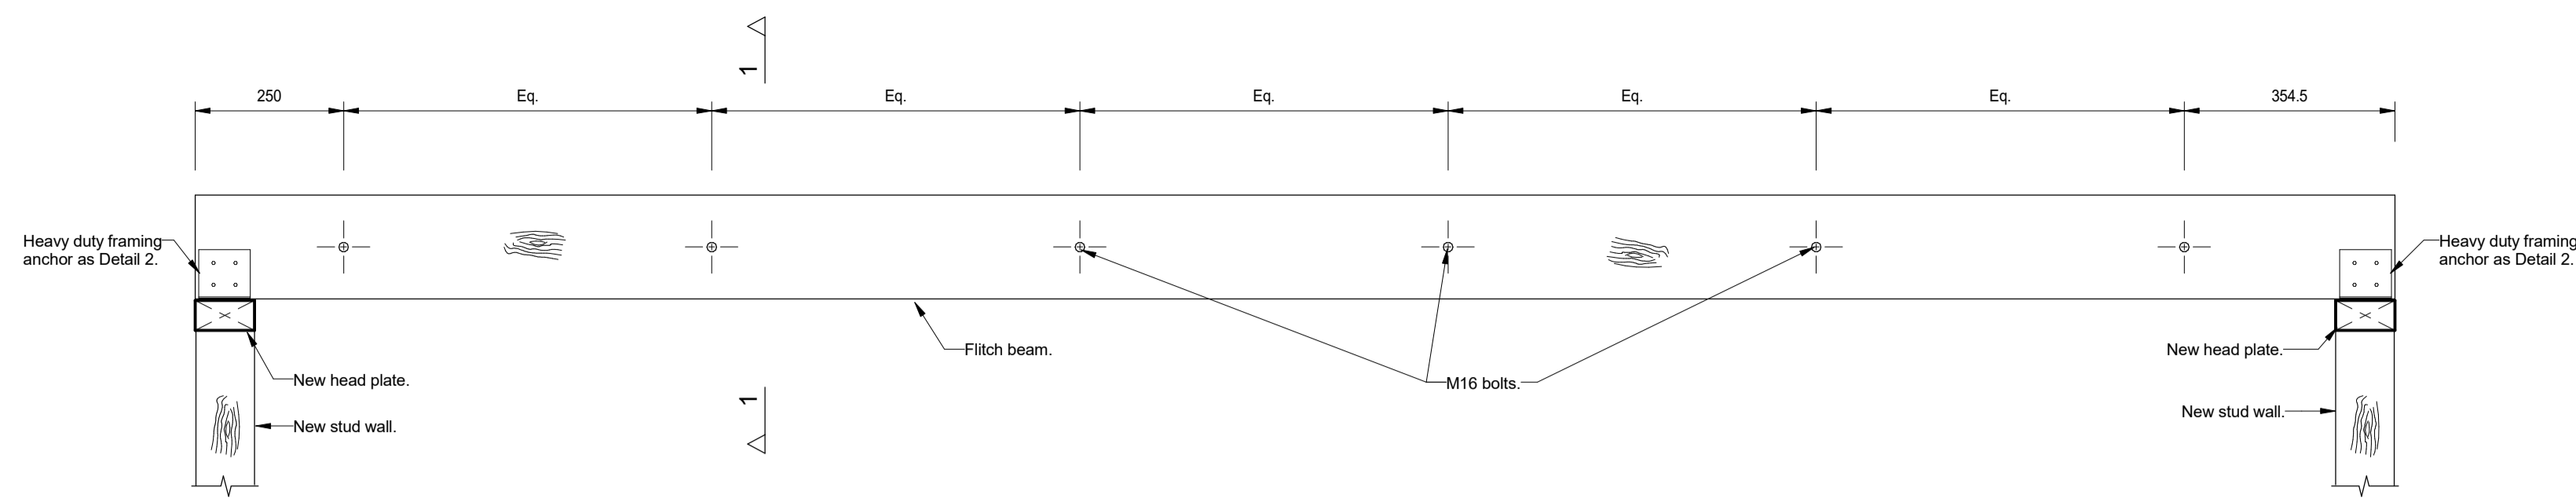

Detail 1: Fitch Beam Elevation
scale 1 : 10

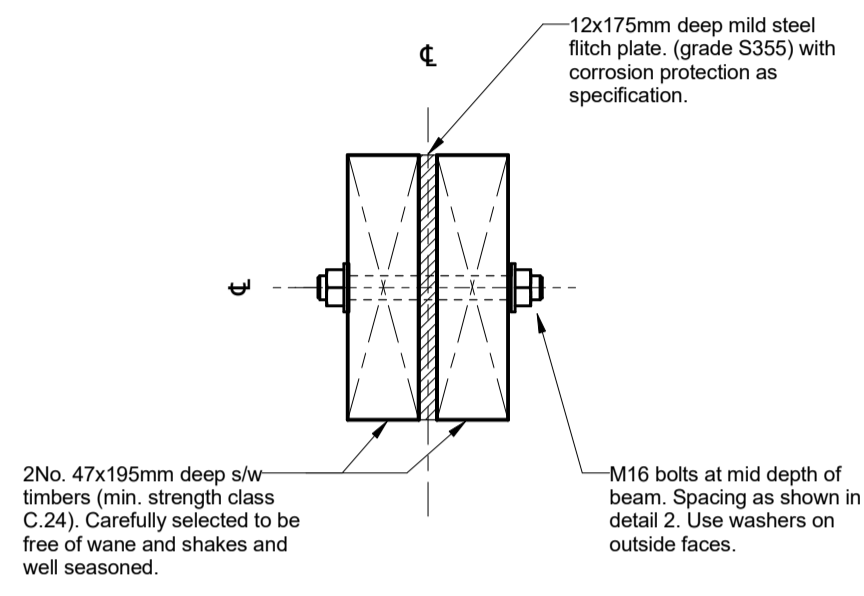

Section 1-1: Fitch Beam Cross Section
scale 1 : 5

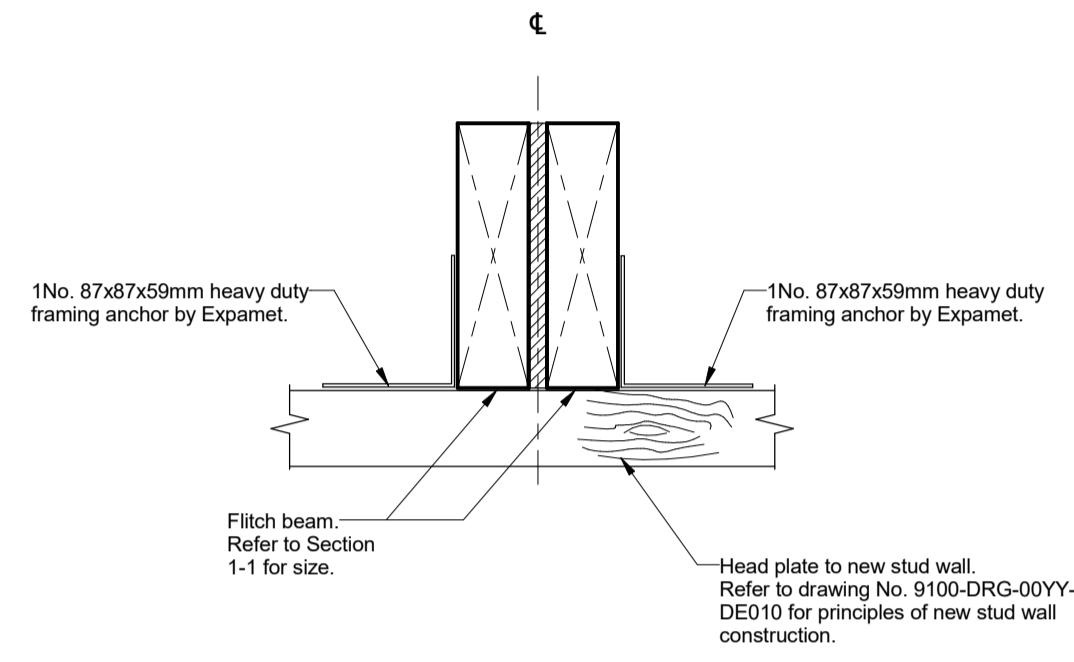

Detail 2: Fitch Beam Support Detail
scale 1 : 5

REV	DATE	DESCRIPTION	BY	CHKD
01.08.16		First Issue.	DA	TP

FOR TENDER



TITLE:
Skeel Library Details

PROJECT:
**Project No. 11581
Kidderpore Avenue**

SCALE:	DATE:	DRAWN:	CHKD:
A1@ as noted	July 16	DA	TP

DRG NO.	REV.
9100-DRG-00SK-DE001	-

Tully De'Ath consultants
Engineering at its Best

T: 01342 828 000
E: info@tullydeath.com
W: www.tullydeath.com