



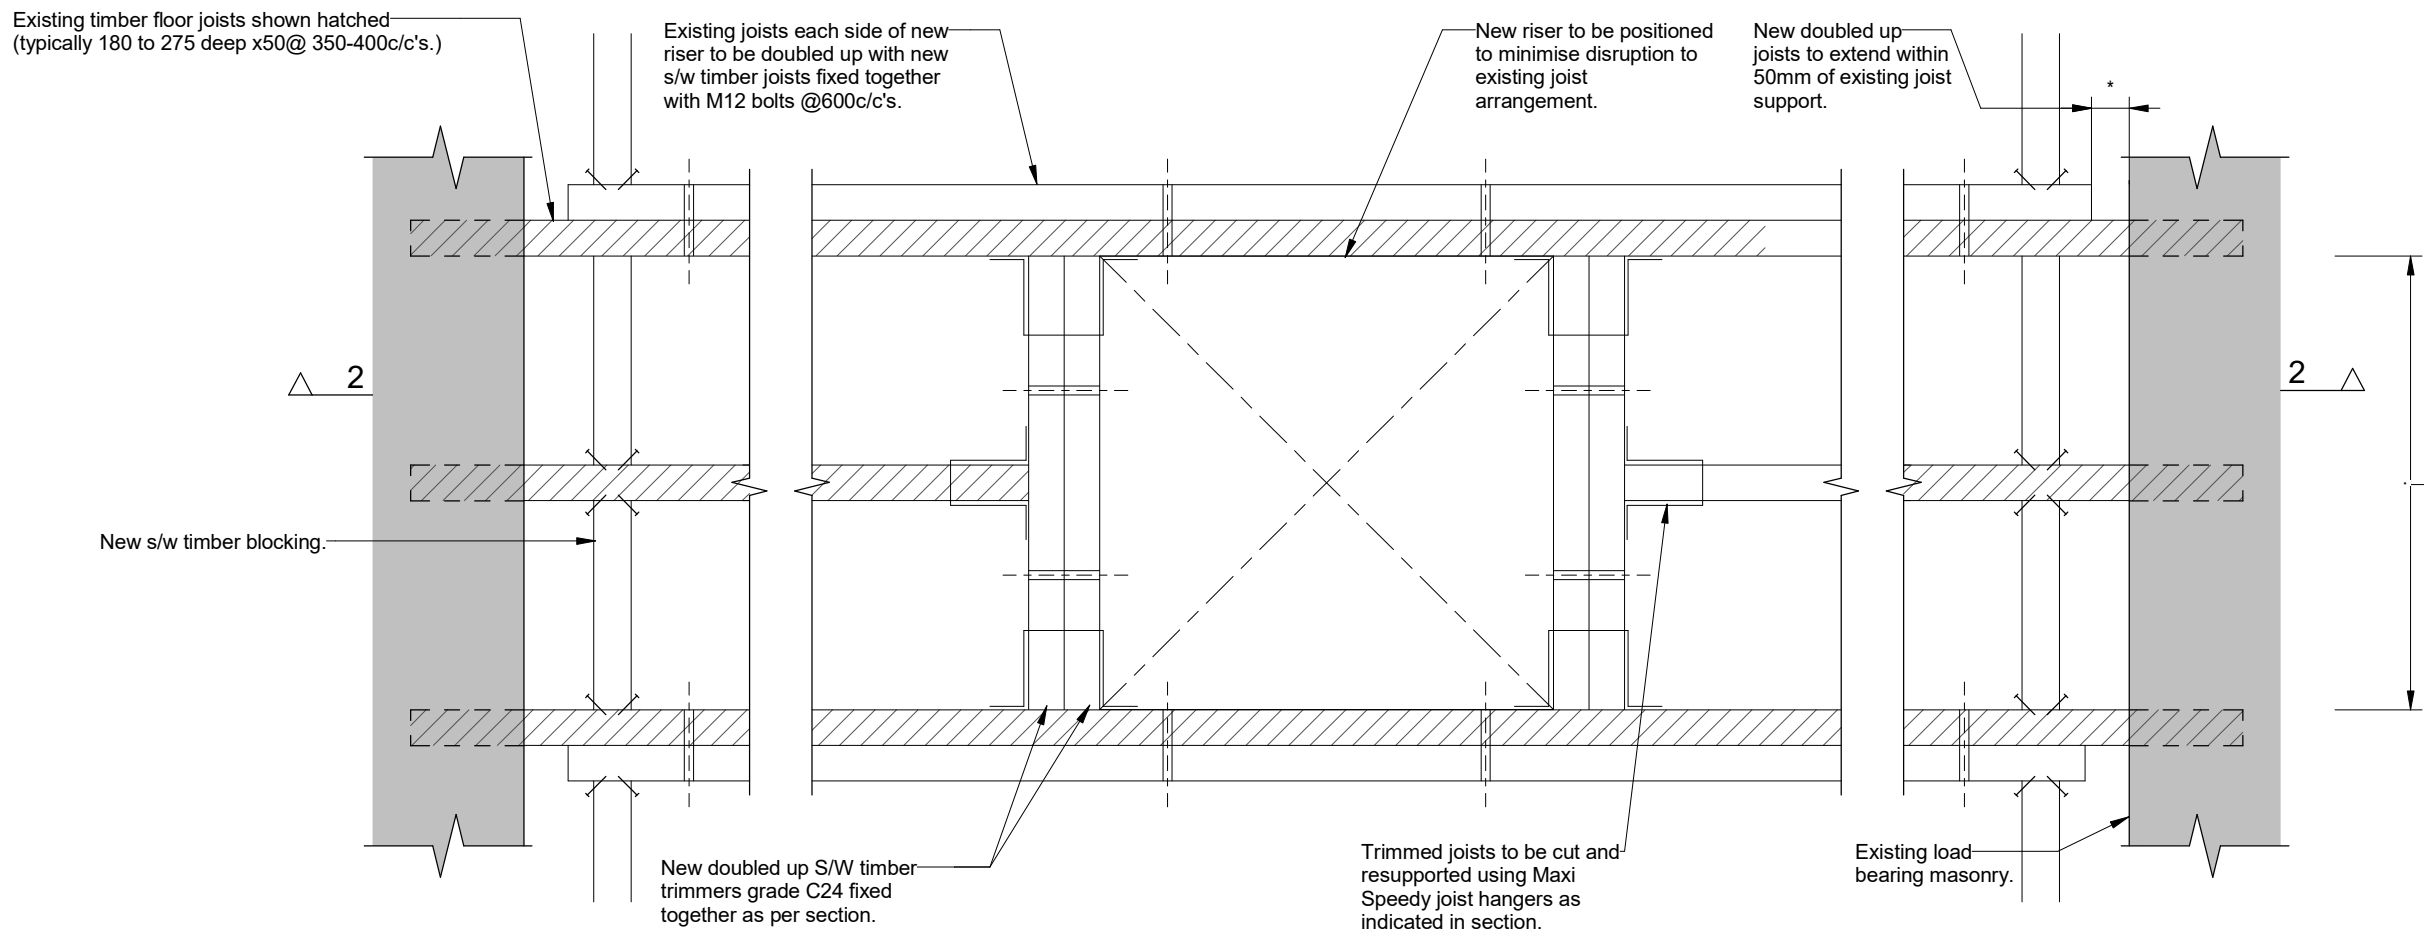

Detail 1
(New riser in timber floor)

scale 1 : 10

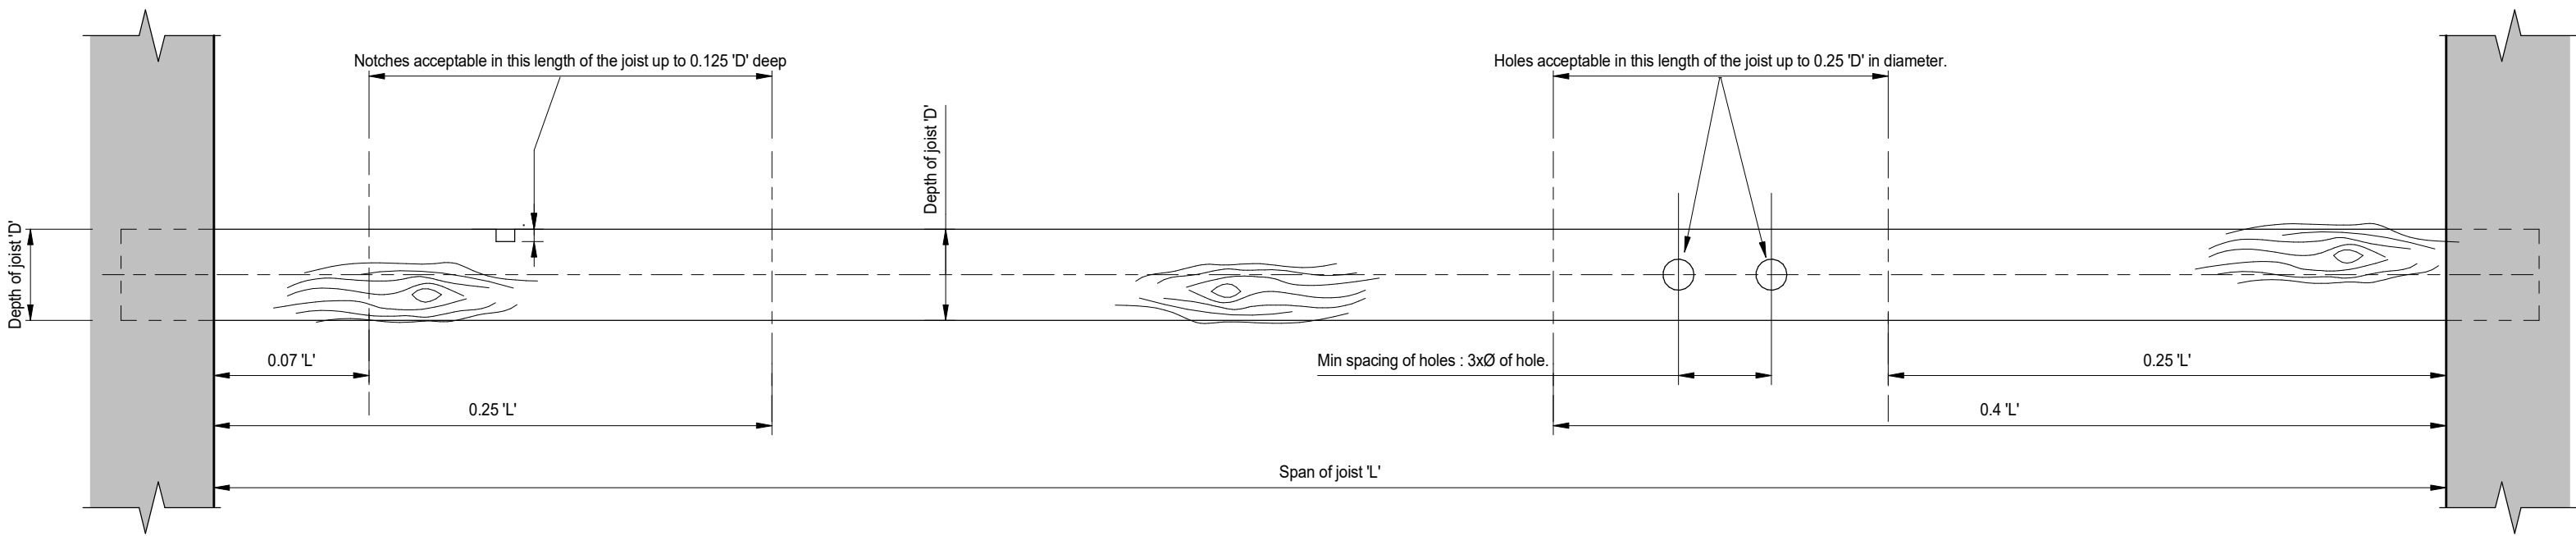


Detail 3
Existing & Proposed timber floor joists (Allowable zones for
notches & holes)

scale 1 : 10

NOTE
NEW TIMBER TO BE 47mm WIDE. DEPTH TO
MATCH EXISTING TIMBER MEMBERS.

Max. riser width to be 750mm
refer to general arrangement
drawings where openings
exceed 750mm.

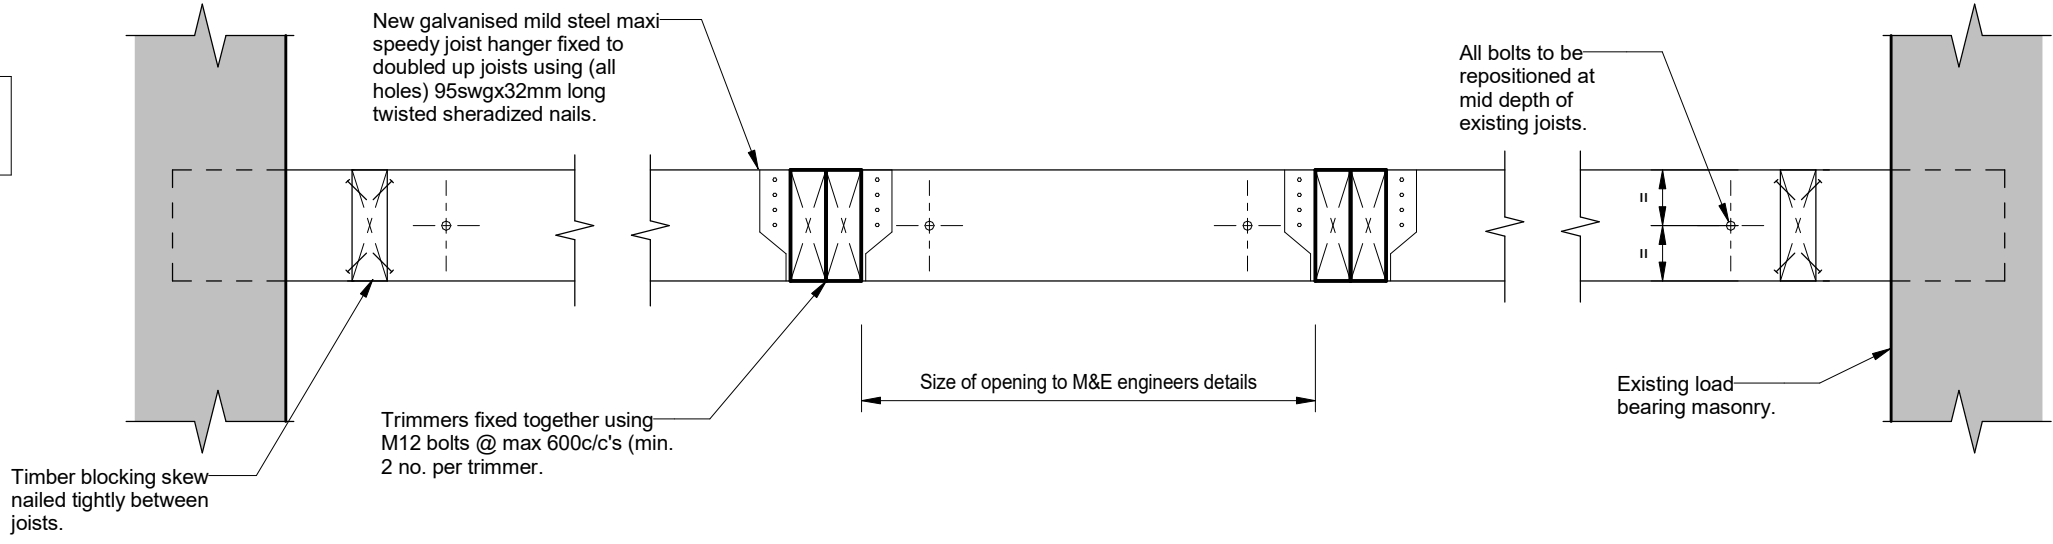

Section 2-2

General Notes

1. Drawings shall be referred to for structural work only unless otherwise stated and read in conjunction with Architect's, Service Engineer's and Sub-Contractor's drawings.
2. The Contractor shall check all levels and dimensions, any errors or omissions are to be reported at once to the Engineer.
3. For General Notes refer to no. 9100-DRG-99YY-GN002.

REV	DATE	DESCRIPTION	BY	CHKD
-	06.07.16	First Issue	SK	TP

FOR TENDER

MOU
NTA
NVIL

TITLE: Generic Details for Timber Floor Penetrations			
PROJECT: Project No:11581 Kidderpore Avenue			
SCALE: A1@ 1:10	DATE: July 16	DRAWN: DA	CHKD: AT
DRG NO.	REV		
9100-DRG-00YY-DE002	-		

Tully De'Ath
consultants
Engineering at its Best

T: 01342 828 000
E: info@tullydeath.com
W: www.tullydeath.com