




Section 1-1
scale 1 : 25

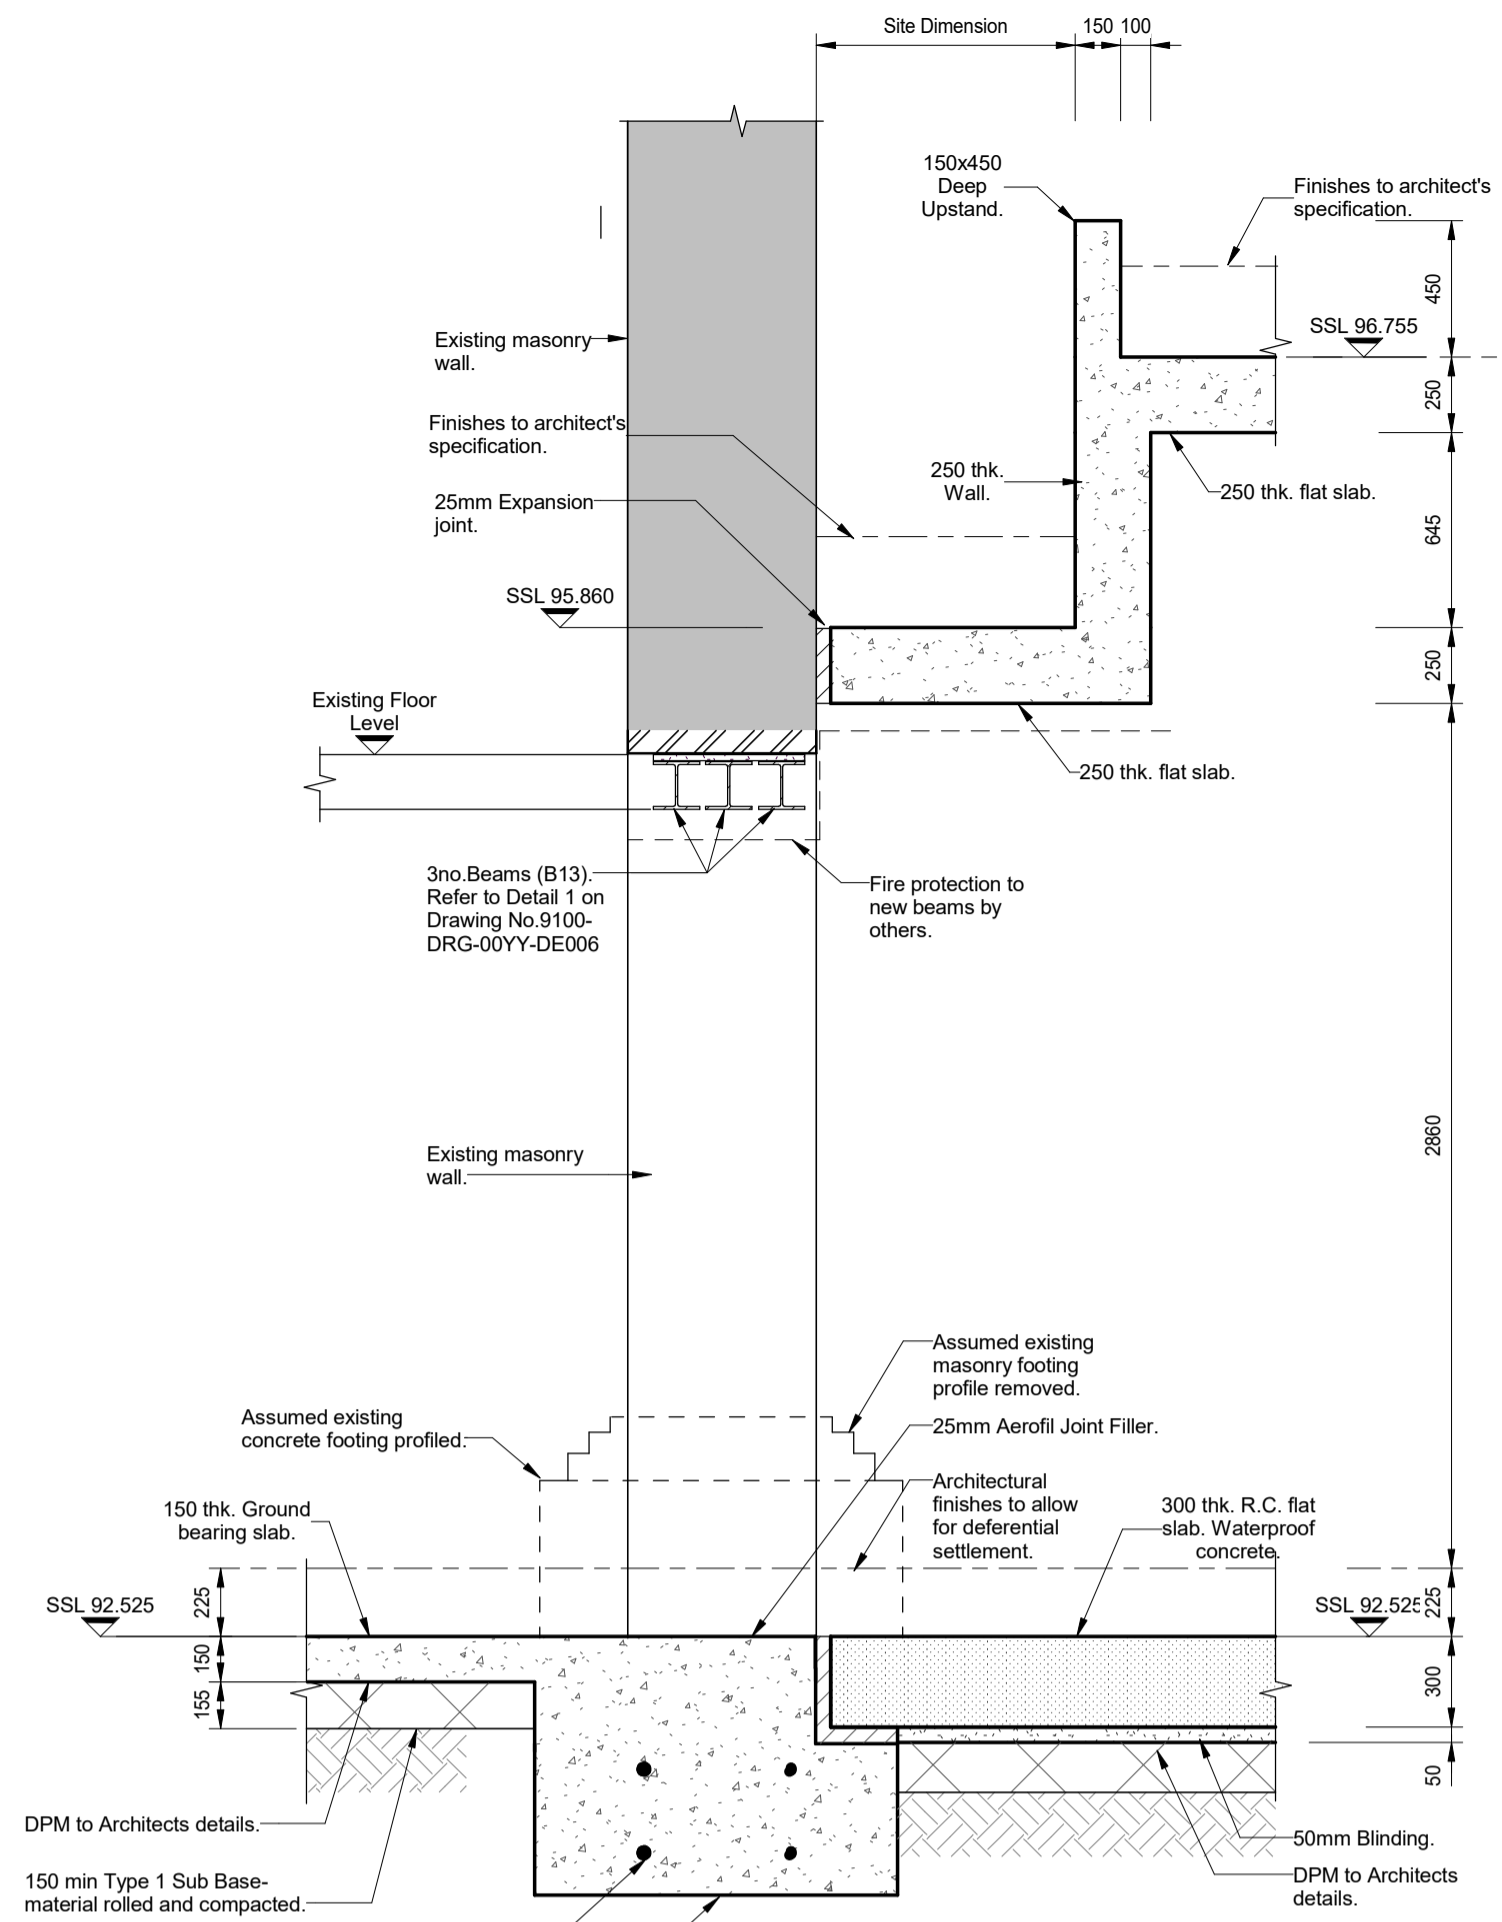


Section 2-2
scale 1 : 25

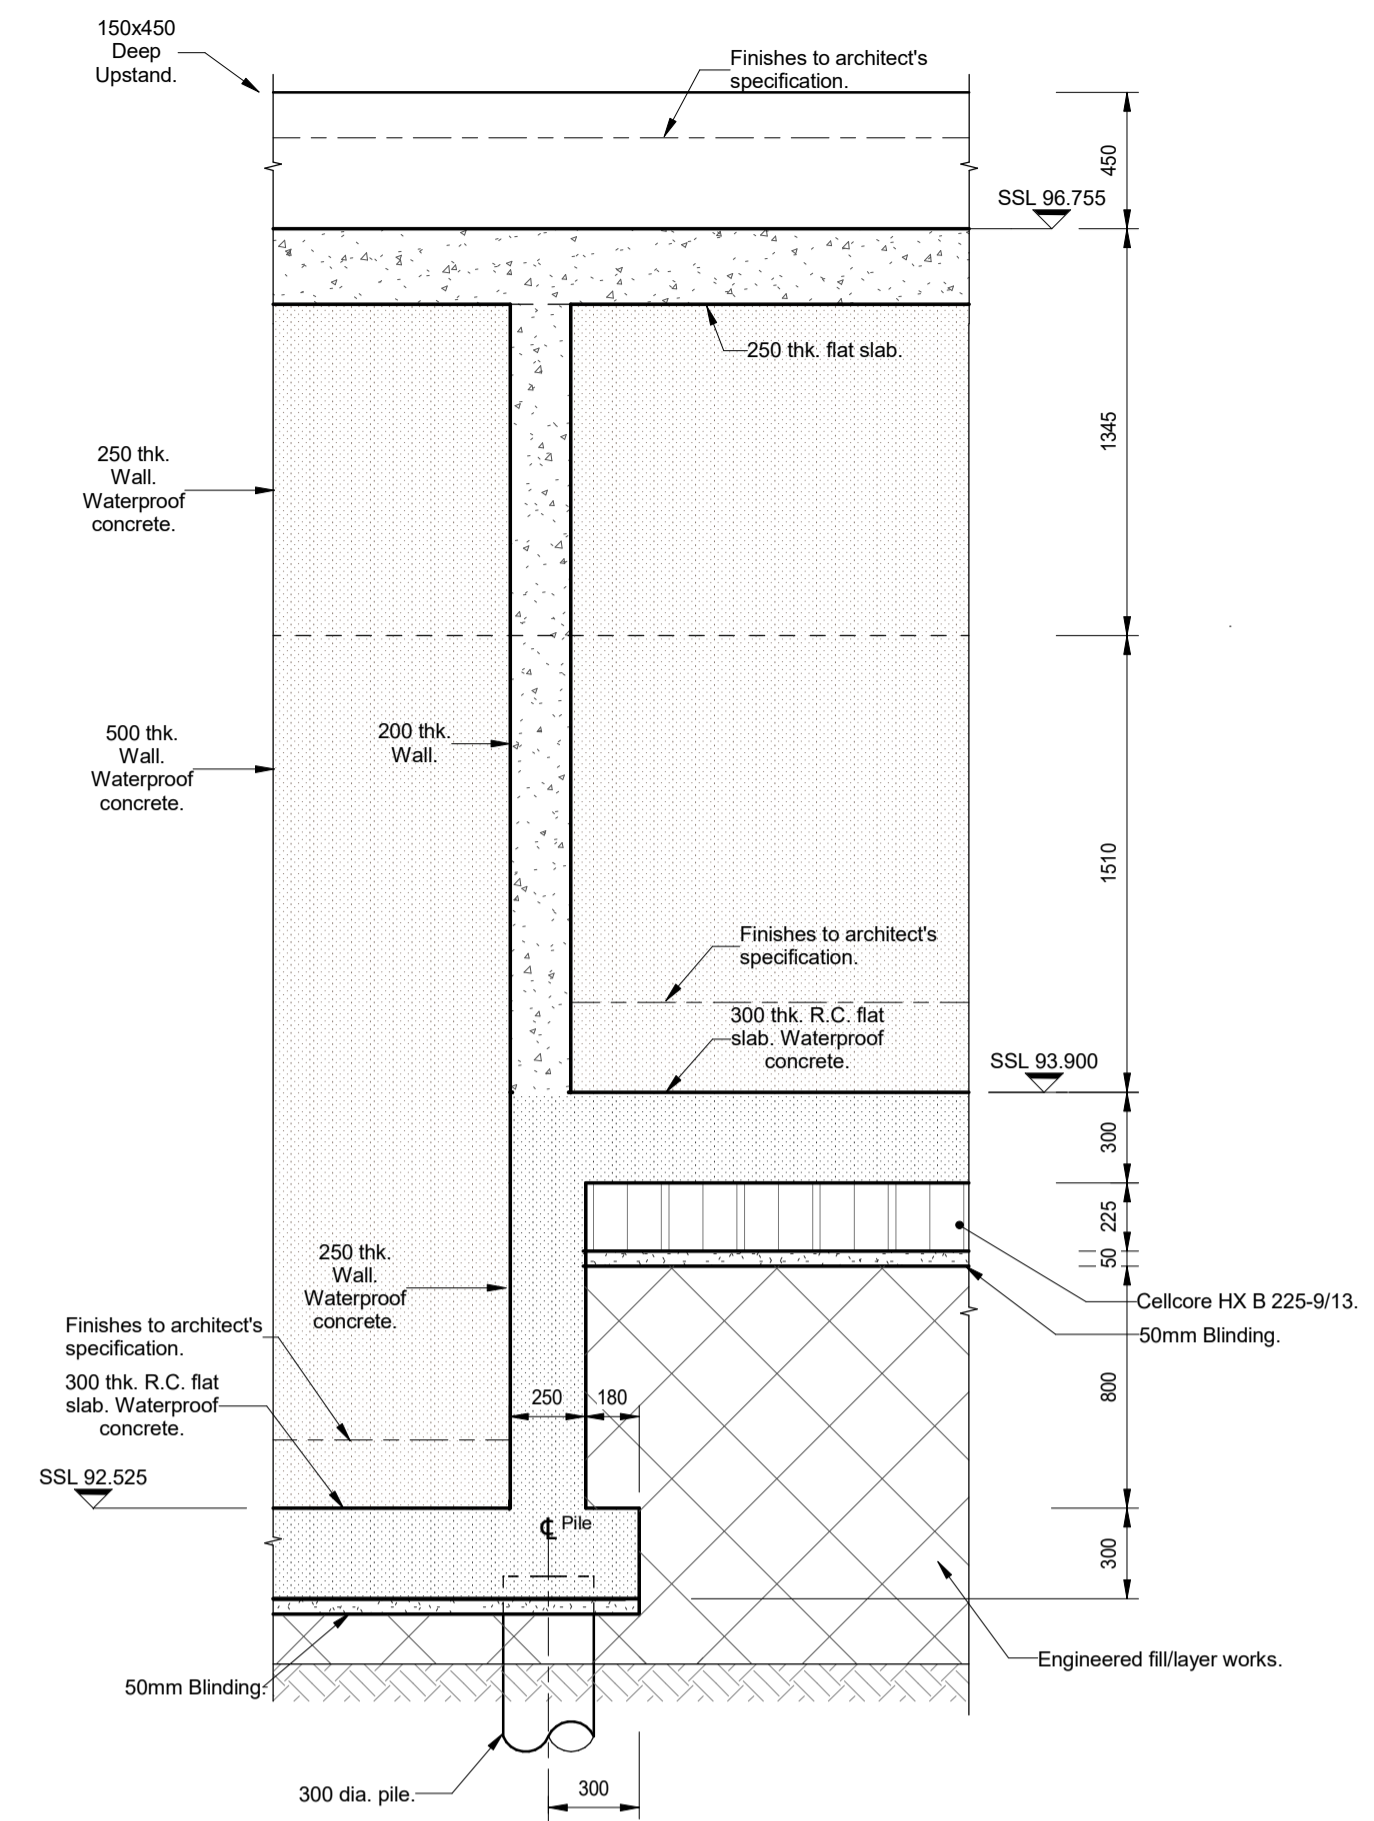


Section 3-3
scale 1 : 25

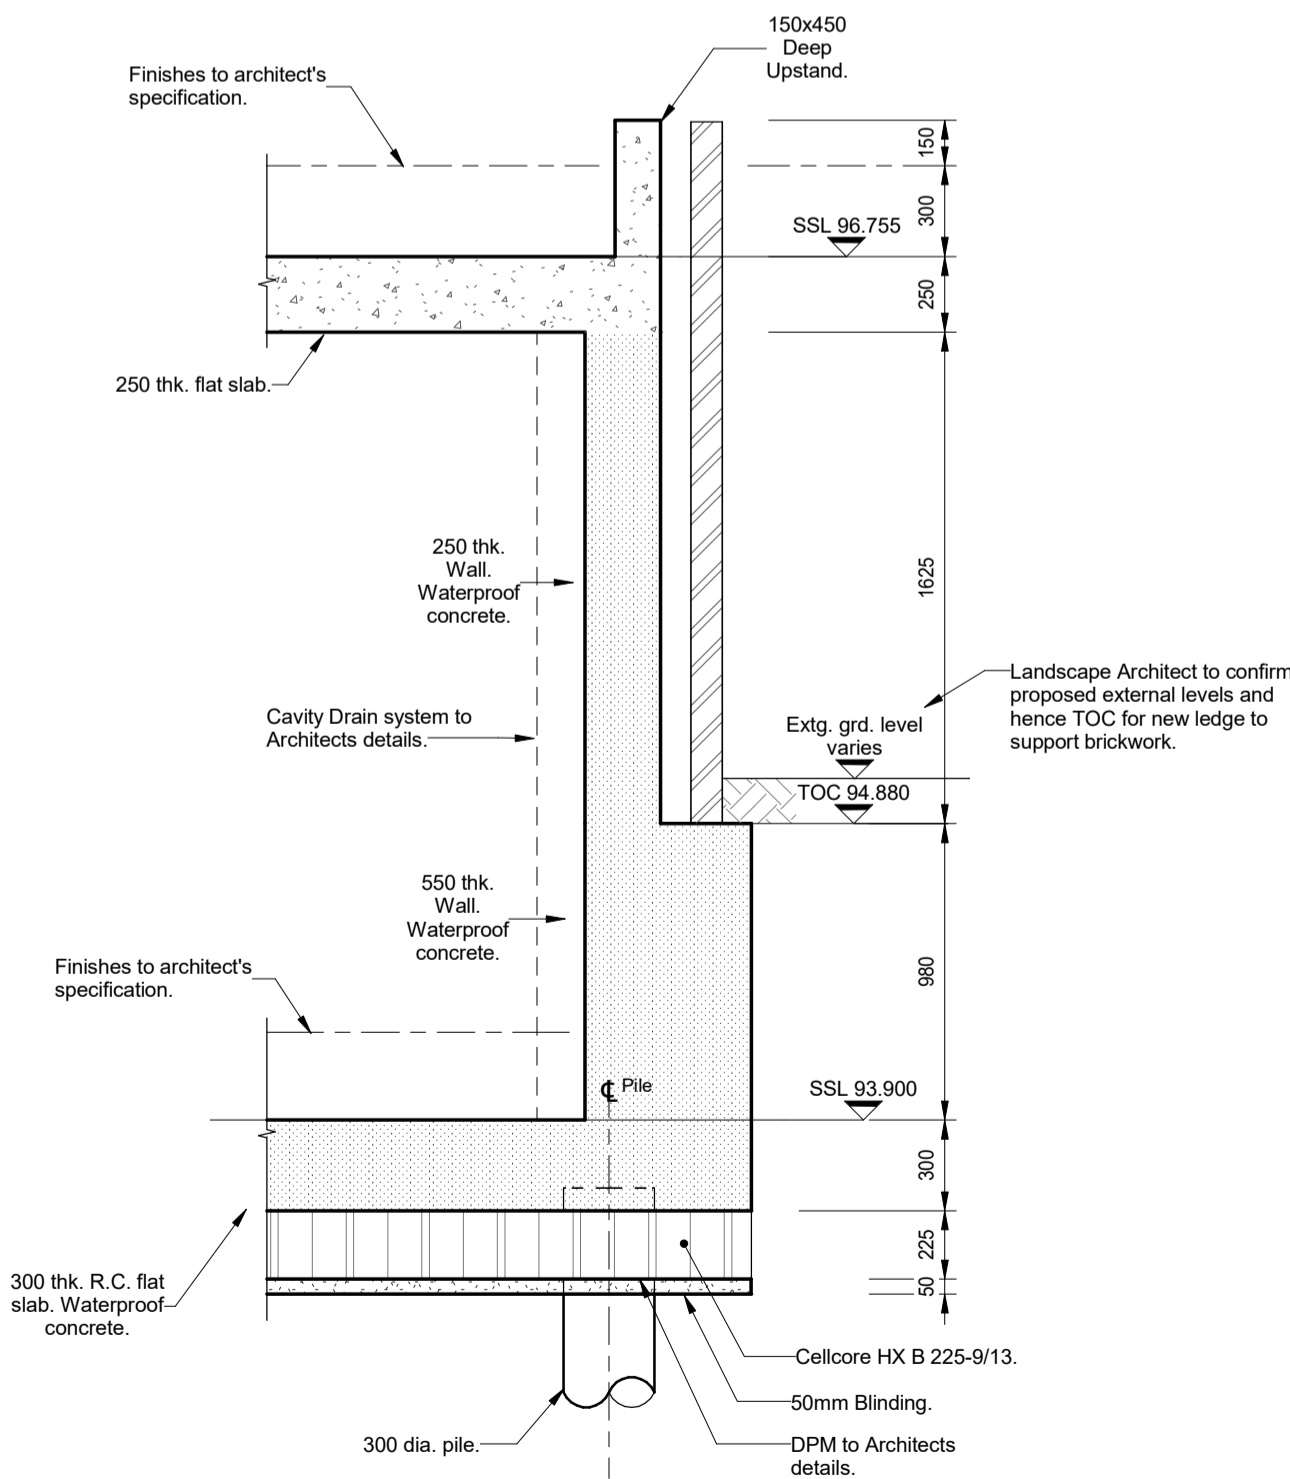

Section 4-4
scale 1 : 25

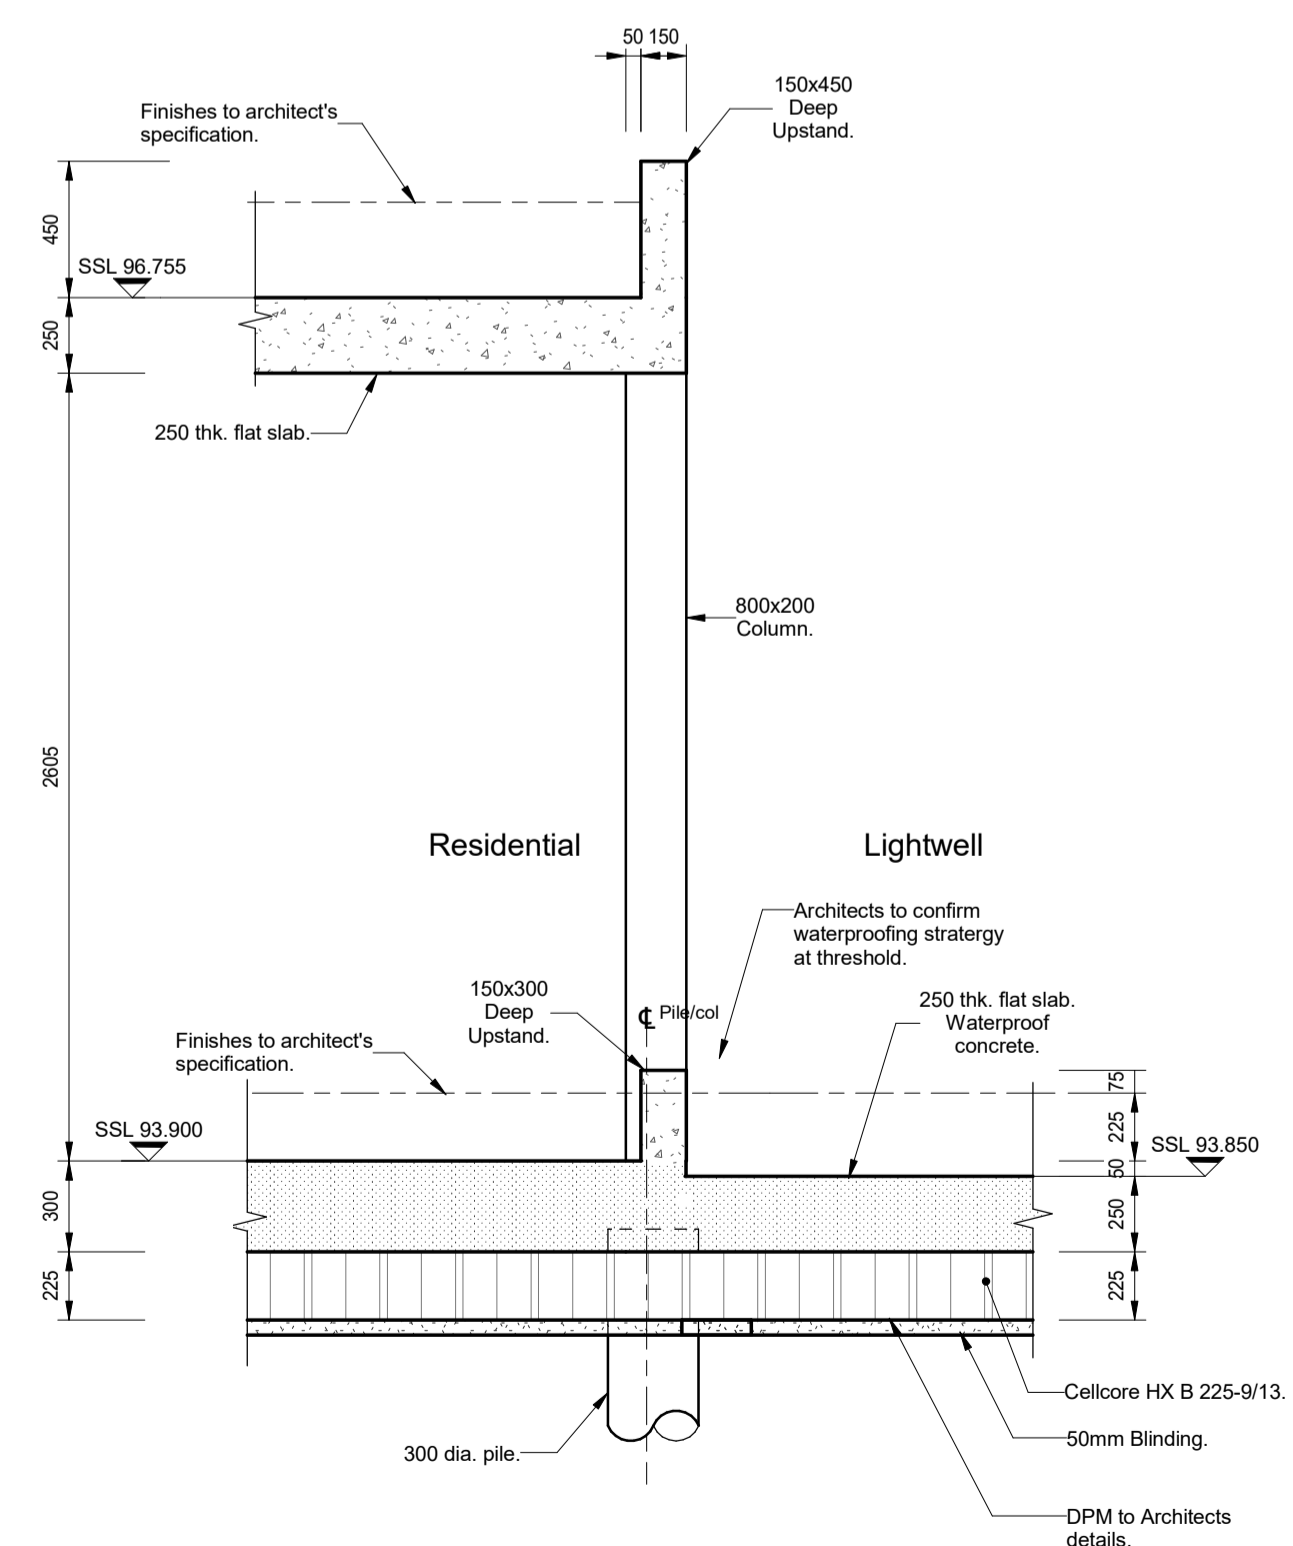

Section 5-5
scale 1 : 25

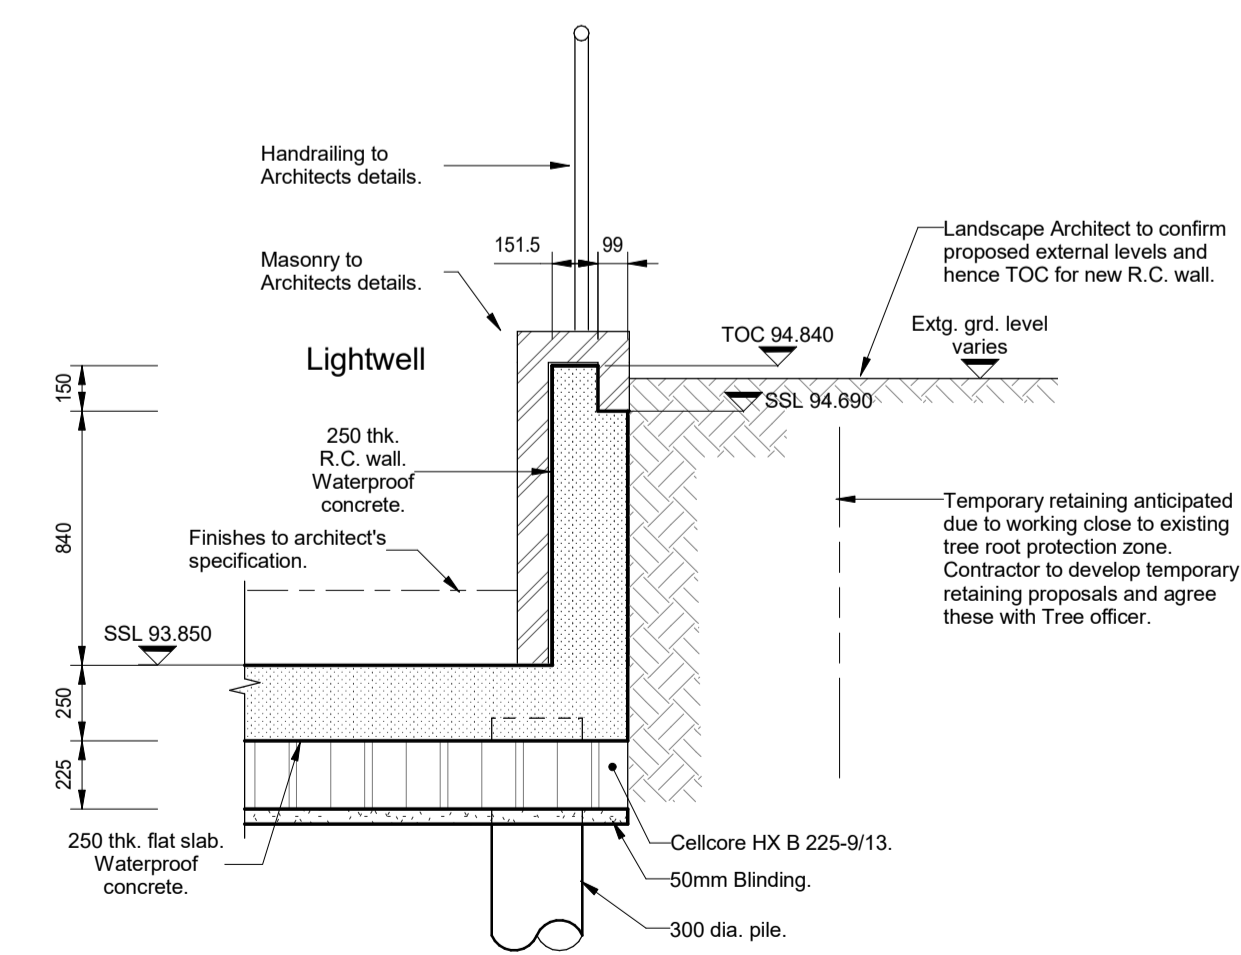

Section 6-6
scale 1 : 25

- General Notes**
1. Drawings shall be referred to for structural work only unless otherwise stated and read in conjunction with Architects, Service Engineer's and Sub-Contractor's drawings.
 2. The Contractor shall check all levels and dimensions, any errors or omissions are to be reported at once to the Engineer.
 3. Existing layouts and levels based upon Murphy's surveys information received to date (February 2016)
 4. For Key and Member Schedules refer to drawing no. 9100-DRG-99YY-GN010.
 5. For General Notes refer to drawing no. 9100-DRG-99YY-GN002.
 6. [Symbol] Indicates areas of concrete to be formed in waterproof concrete.

NOTE
FURTHER TRIAL PITS REQUIRED TO CONFIRM EXISTING FOOTINGS AND HENCE EXTENT OF UNDERPINNING REQUIRED.

NOTE
WATERPROOFING STRATEGY TO BE CONFIRMED BY OTHERS.

NOTE
REFER TO DRAWING No. 9100-DRG-03SK-LG001 & GF001 FOR SECTION LOCATIONS.

NOTE
QUOTED TOP OF CONCRETE LEVELS (TOC) TO BE CONFIRMED BY ARCHITECT.

B	01.08.16	Details 1, 2 and Section 7.7 removed (added to drawing no. 9100-DRG-00SK-LG002)	DA	TP
A	28.04.16	Foundation sections revised to CFA piling.	DA	TP
REV	DATE	DESCRIPTION	BY	CHKD

FOR TENDER



TITLE:
**Skeel Library
Lower Ground Floor Sections
Sheet 1 of 2**

PROJECT:
**Project No. 11581
Kidderpore Avenue**

SCALE: A1@ 1:25 DATE: March'16 DRAWN: DA CHKD: TP

DRG NO. REV.
9100-DRG-00SK-LG001 B

Tully De'Ath consultants
Engineering at its Best

T: 01342 828 000
E: info@tullydeath.com
W: www.tullydeath.com