



General Notes

1. Drawings shall be referred to for structural work only unless otherwise stated and read in conjunction with Architect's, Service Engineer's and Sub-Contractor's drawings.
2. The Contractor shall check all levels and dimensions, any errors or omissions are to be reported at once to the Engineer.

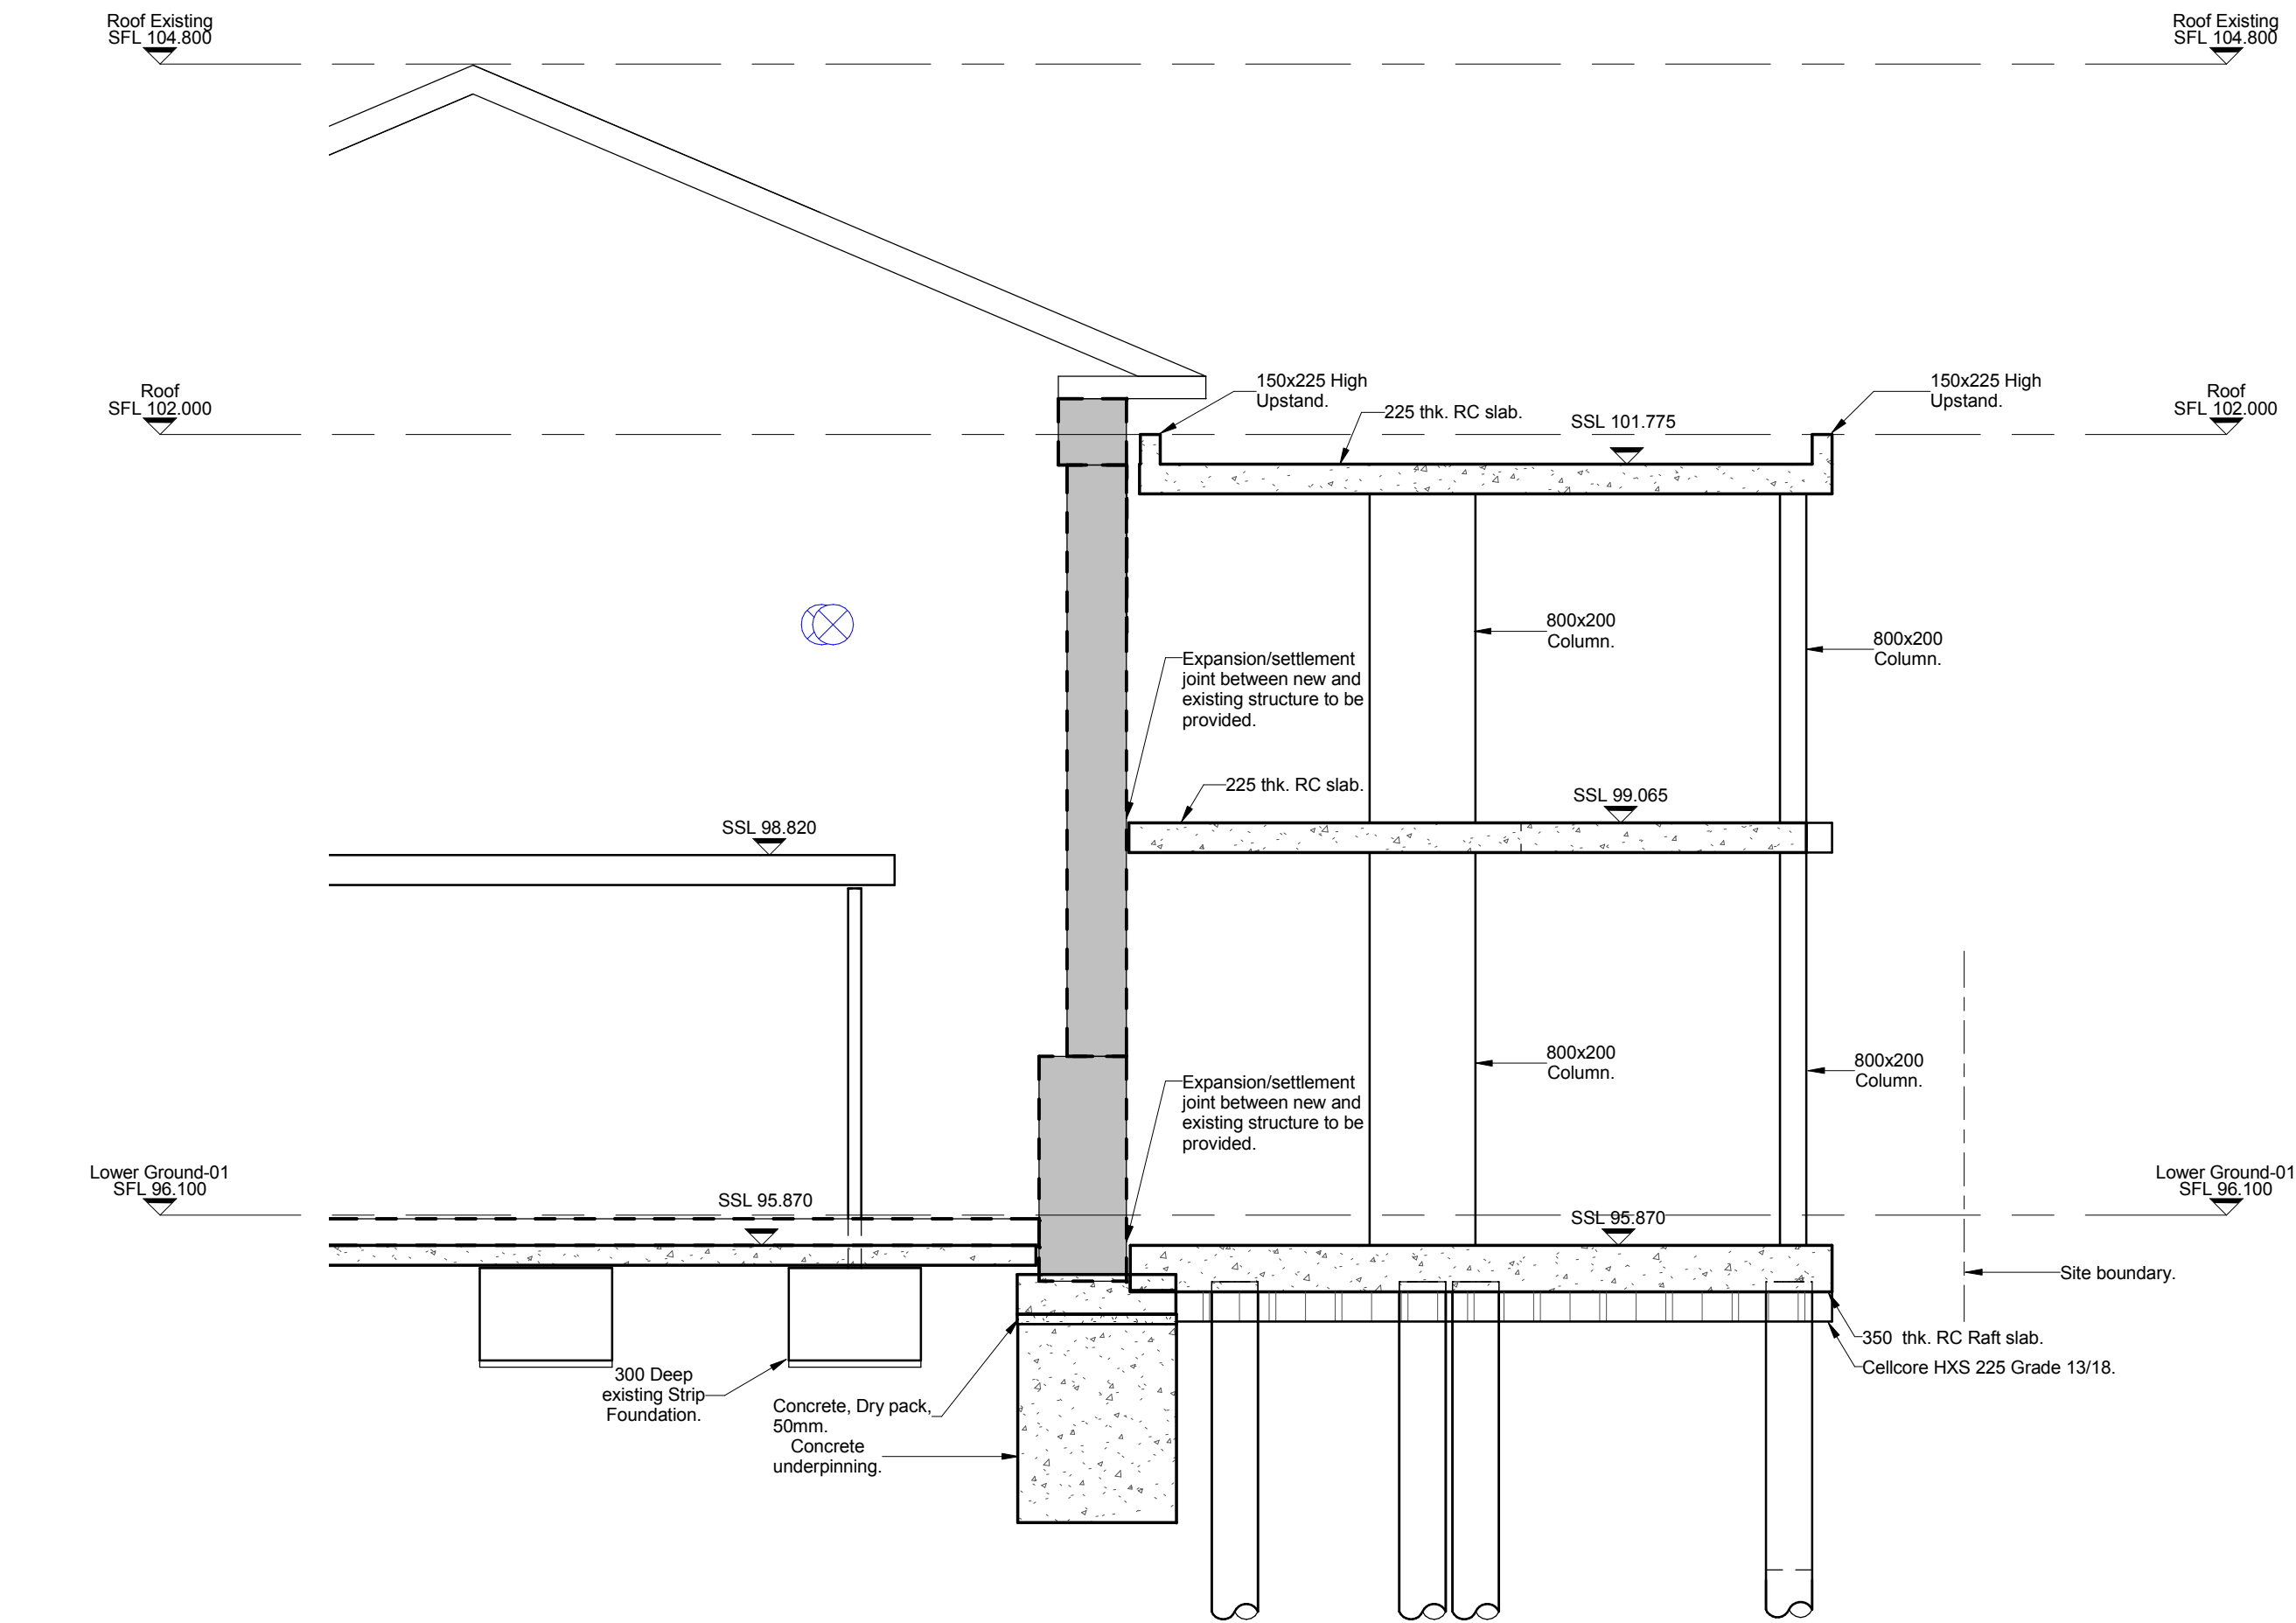

Section A-A
scale 1 : 50

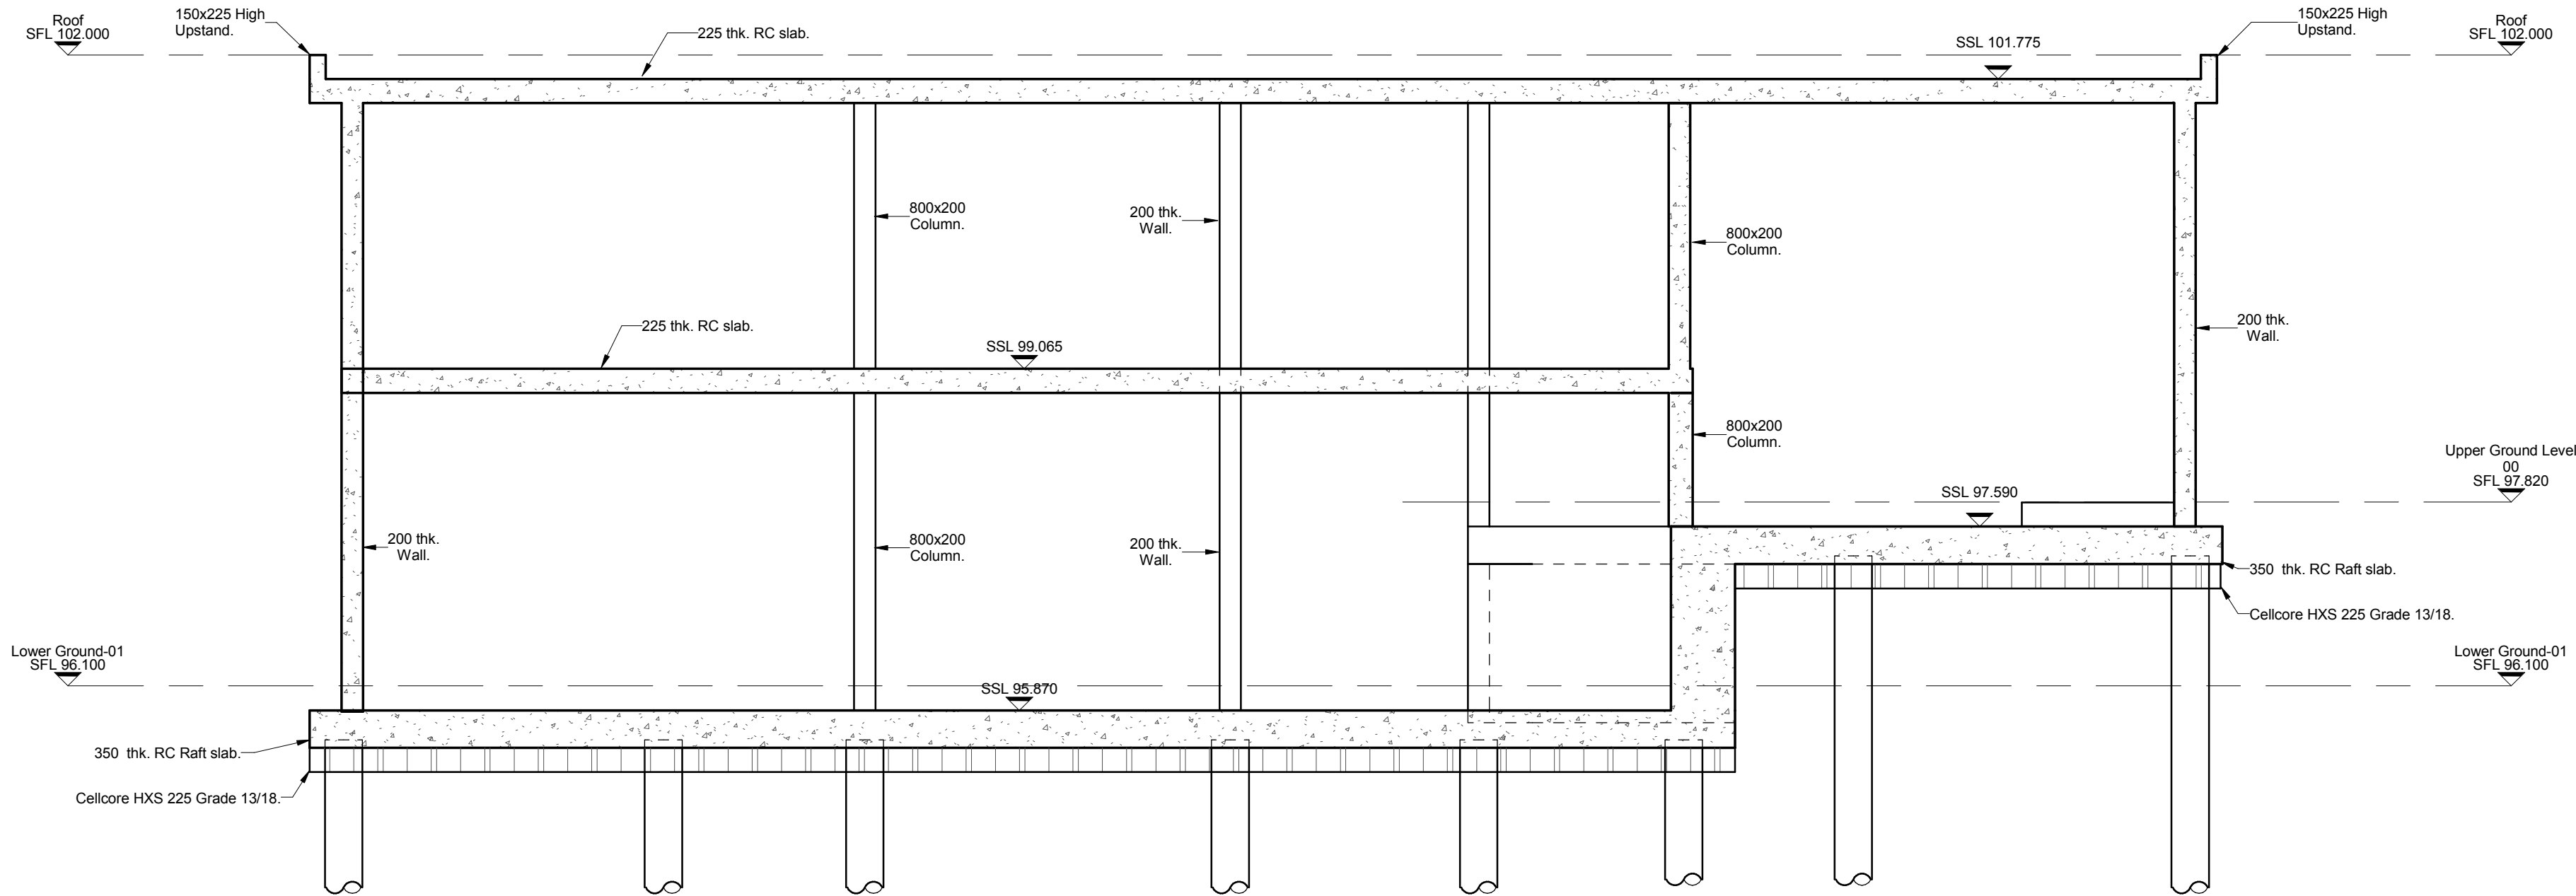

Cross section B-B
scale 1 : 50

REV	DATE	DESCRIPTION	BY	CHKD
-----	------	-------------	----	------

PRELIMINARY



TITLE: The Chapel Proposed Cross Sections				
PROJECT: Project No. 11581 Kidderpore Avenue				
SCALE: A1@ 1:100	DATE: March'16	DRAWN: DA	CHKD: TP	REV:
DRG NO. 9100-DRG-04CH-VL003				

Tully De'Ath consultants
Engineering at its Best
T: 01342 828 000
E: info@tullydeath.com
W: www.tullydeath.com