




ALL DIMENSIONS SUBJECT TO MEASUREMENTS ON SITE. CONTRACTORS TO INFORM OF ANY MAJOR DISCREPANCIES SHOULD THEY APPEAR.

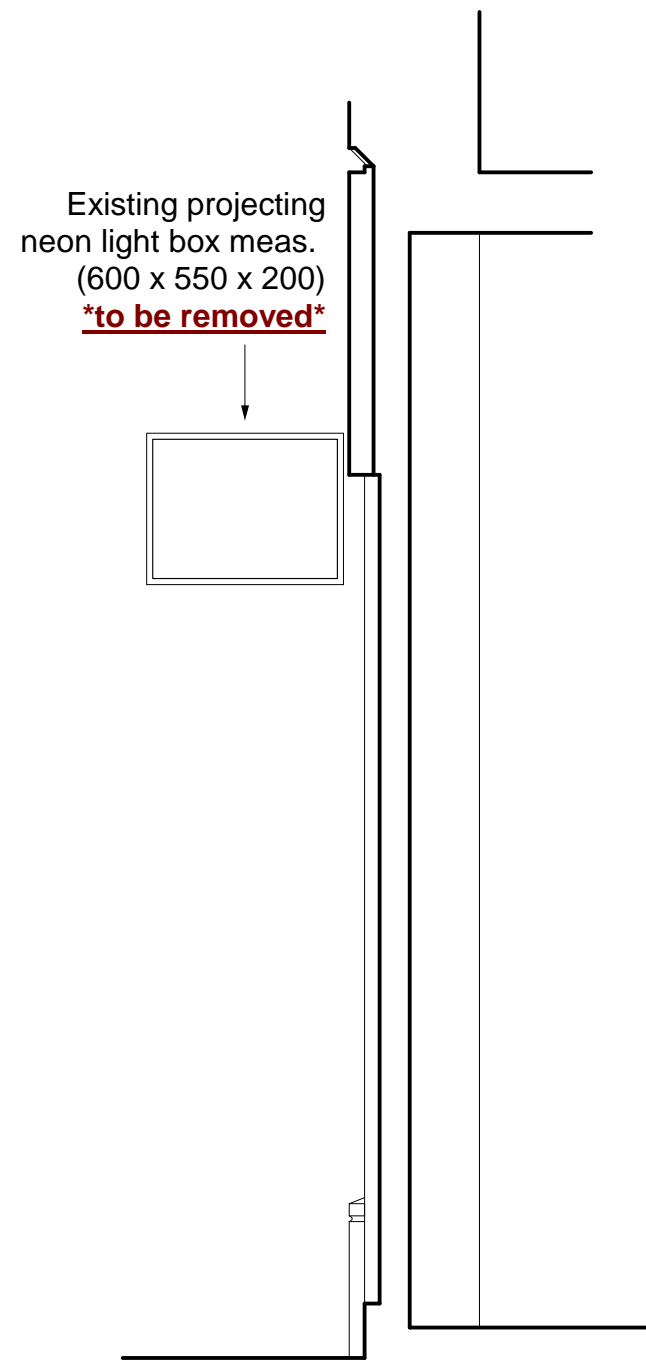


Existing Section A

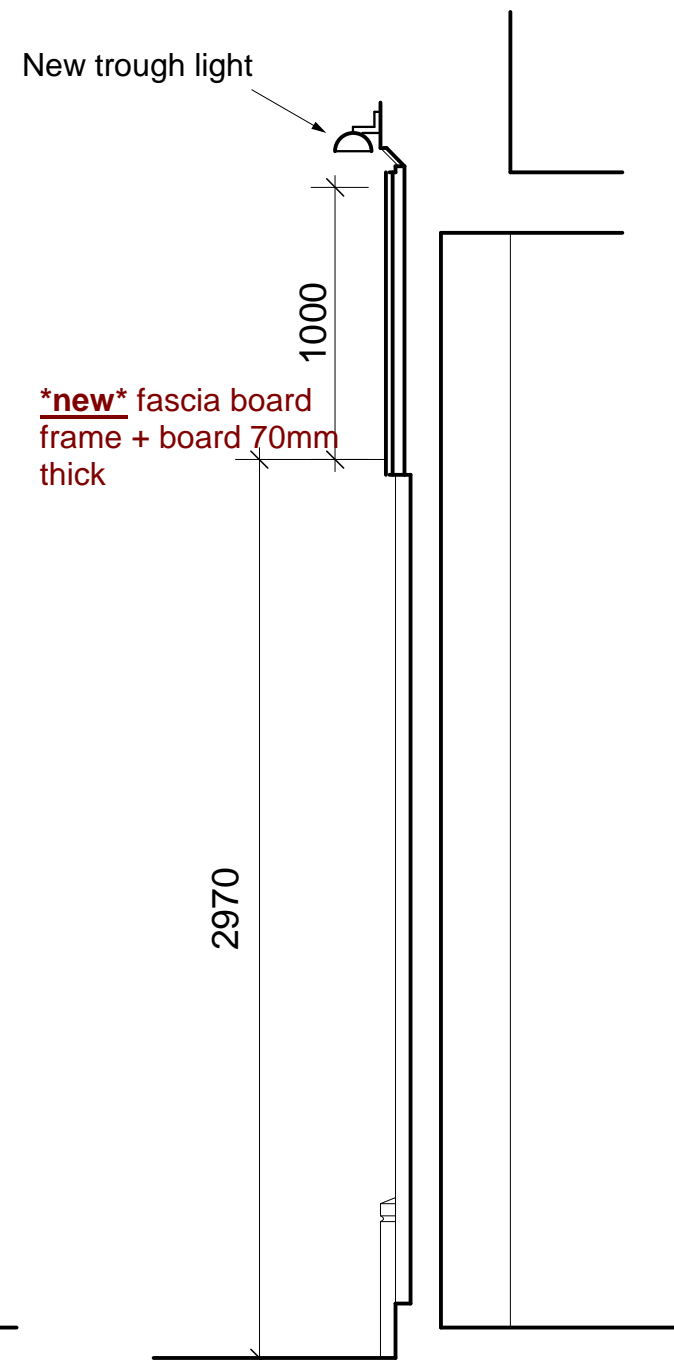


Proposed Section A

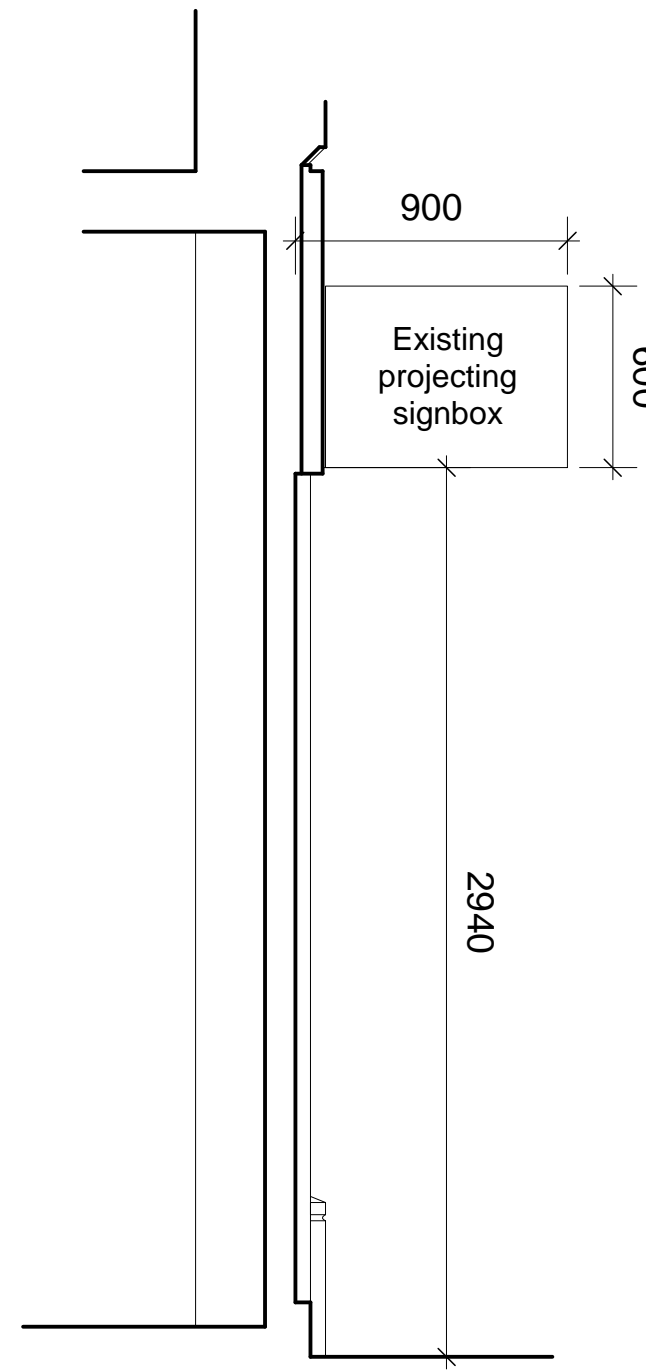


Existing Section B

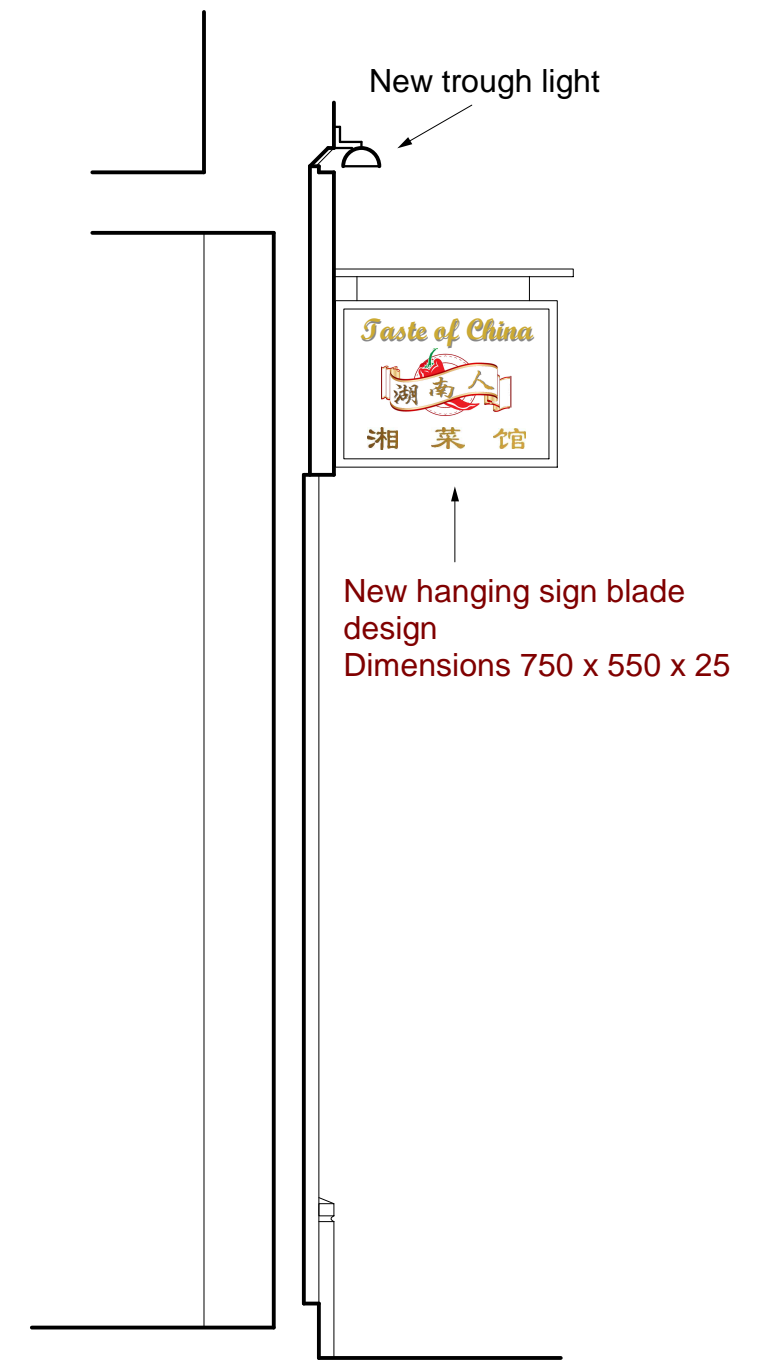

Proposed Section B

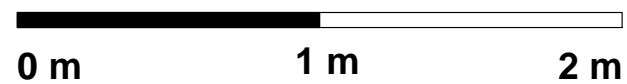

 NEW IMAGE DESIGN 2A Tiverton Road, London, N18 1DW. Tel: 02083456883	Drwg. No.: 465/SD/04	Client: Mr J J Ren
	Drawing Title: Sections	Date: July/2016
Project Site: 84 Southhampton Row, Holborn, London, WC1B 4BB		Scale: 1:25 Rev. A