



P MAIN ENTRANCE - PLAN
1:20@A1

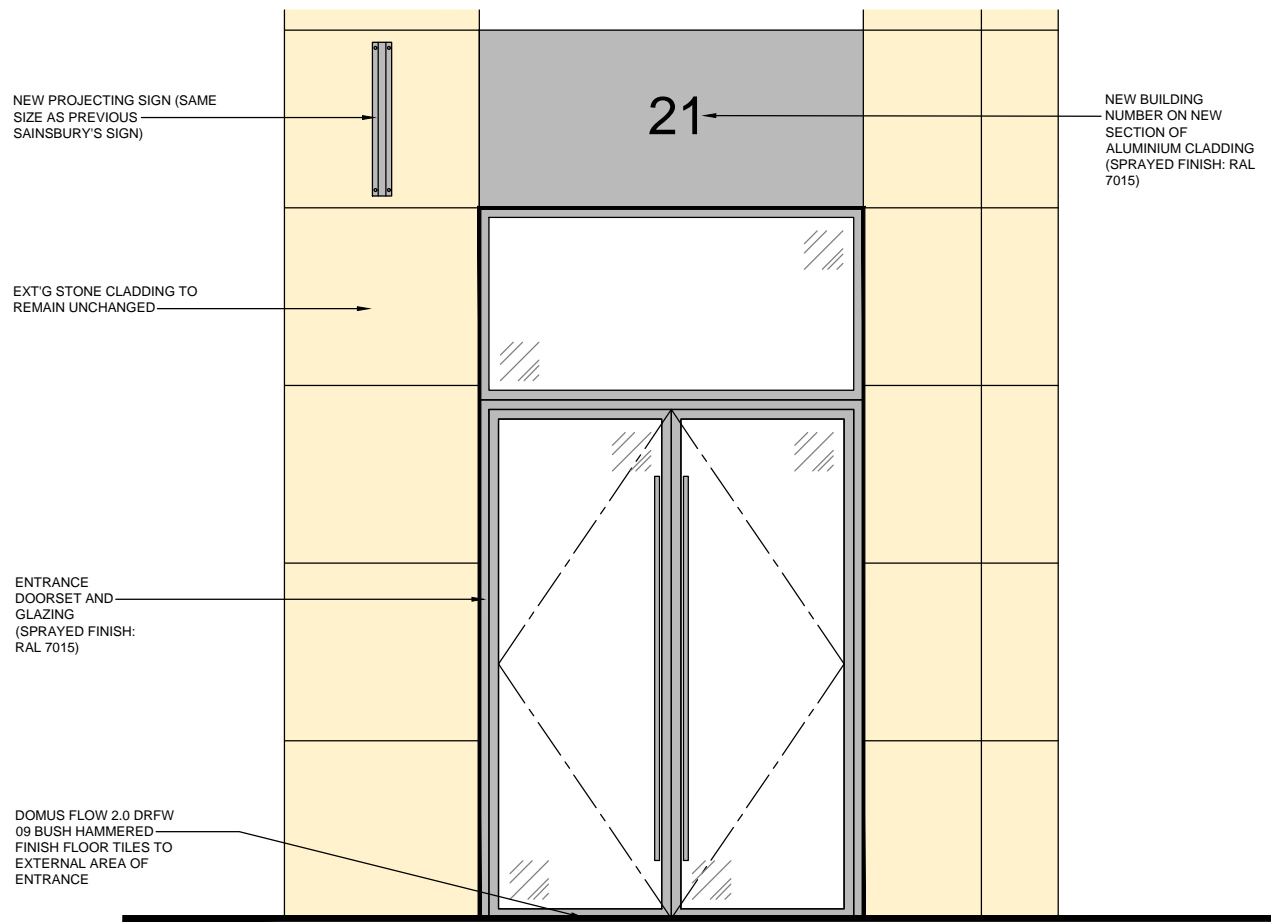


1 MAIN ENTRANCE - ELEVATION A
1:20@A1

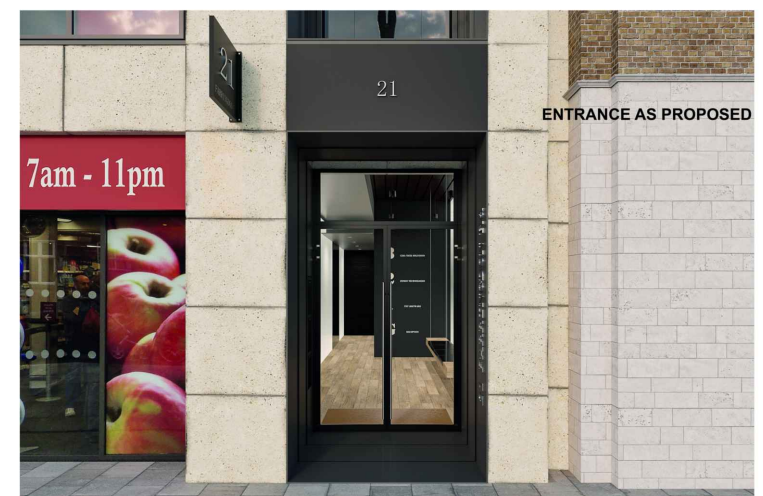


REV BY	DATE	DESCRIPTION
A		

NOTES:

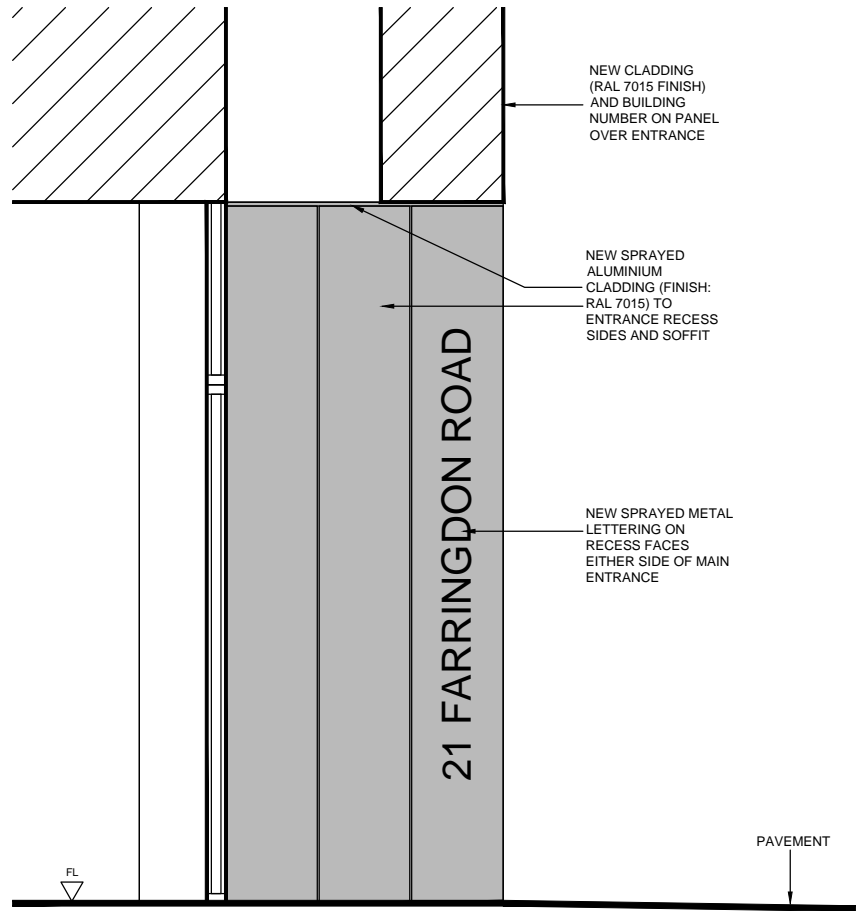

2 MAIN ENTRANCE - SECTION B-B'
1:20@A1

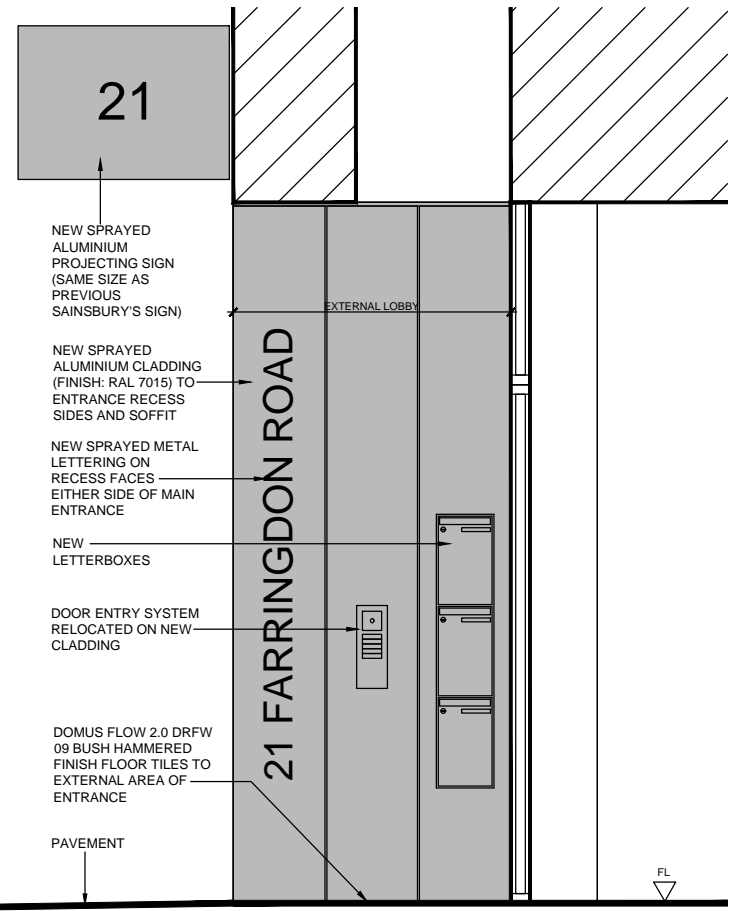

3 MAIN ENTRANCE - SECTION C-C'
1:20@A1

CONTRACT DRAWING	
Signed on behalf of	Signed on behalf of Modus Workspace
Date:	Date:

MODUS:

Gordon House
Greencoat Place
London SW1P 1PH

T: +44 20 7828 9009
info@modusgroup.com
www.modusgroup.com

CLIENT:
CBRE INVESTORS

SITE ADDRESS:
21 FARRINGDON ROAD
LONDON EC1M 3HA

DRAWING TITLE:
GROUND FLOOR
MAIN ENTRANCE
AS PROPOSED

SCALE: 1:20@A1 DRAWN BY: SIMON TAYLOR CHECKED BY: DATE: 2016-8-10

JOB No.	TYPE	BLG	SERIES	FLOOR	REV.
1763W	ENP	1	1	00	A

FOR COMMENT