

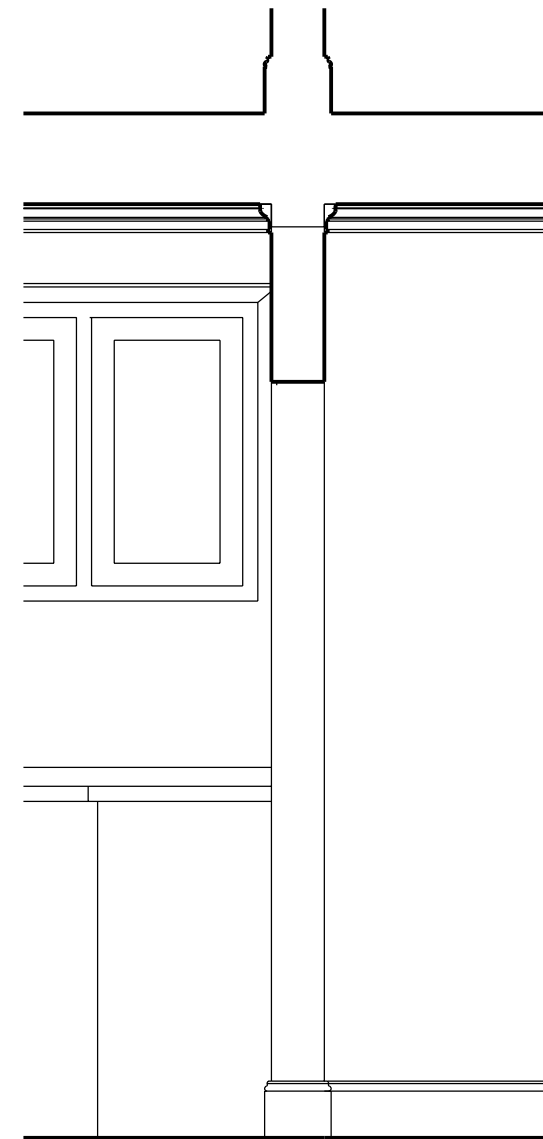


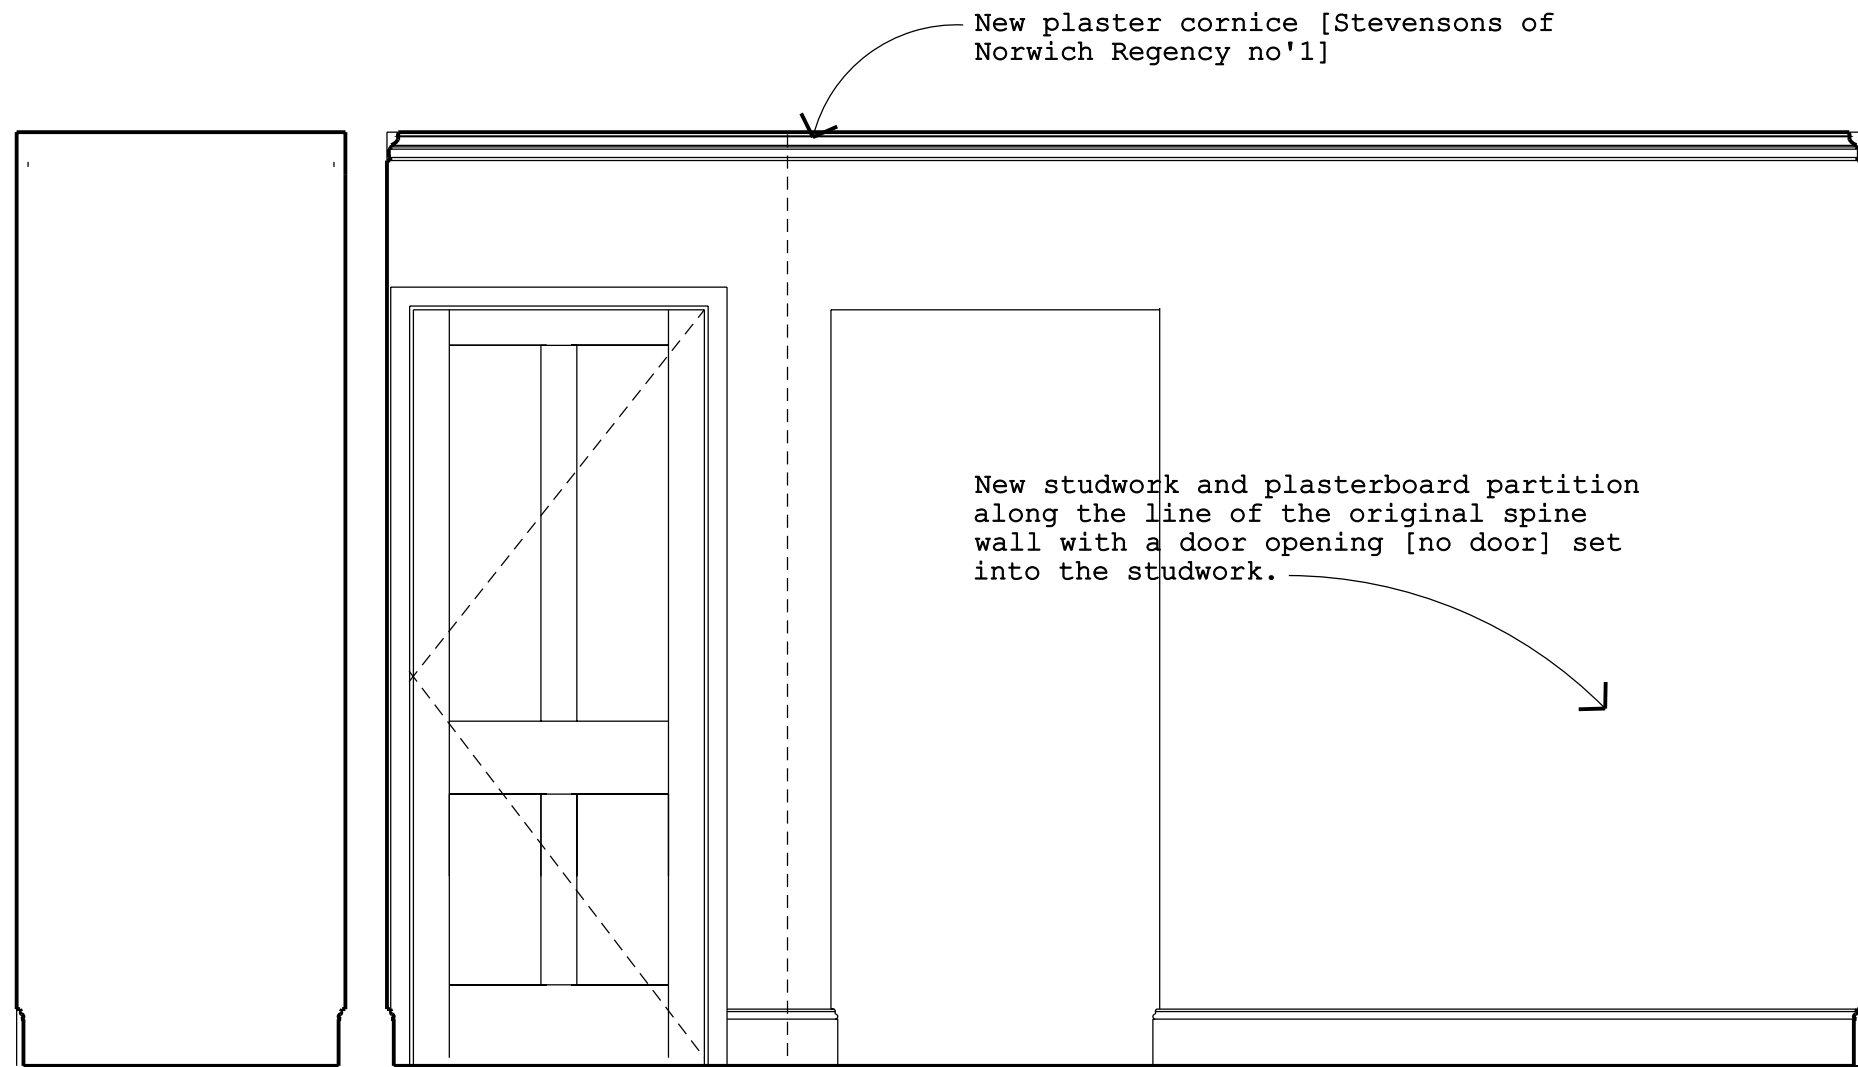


PROPOSED SECTIONS

Scale 1 : 20 at A3

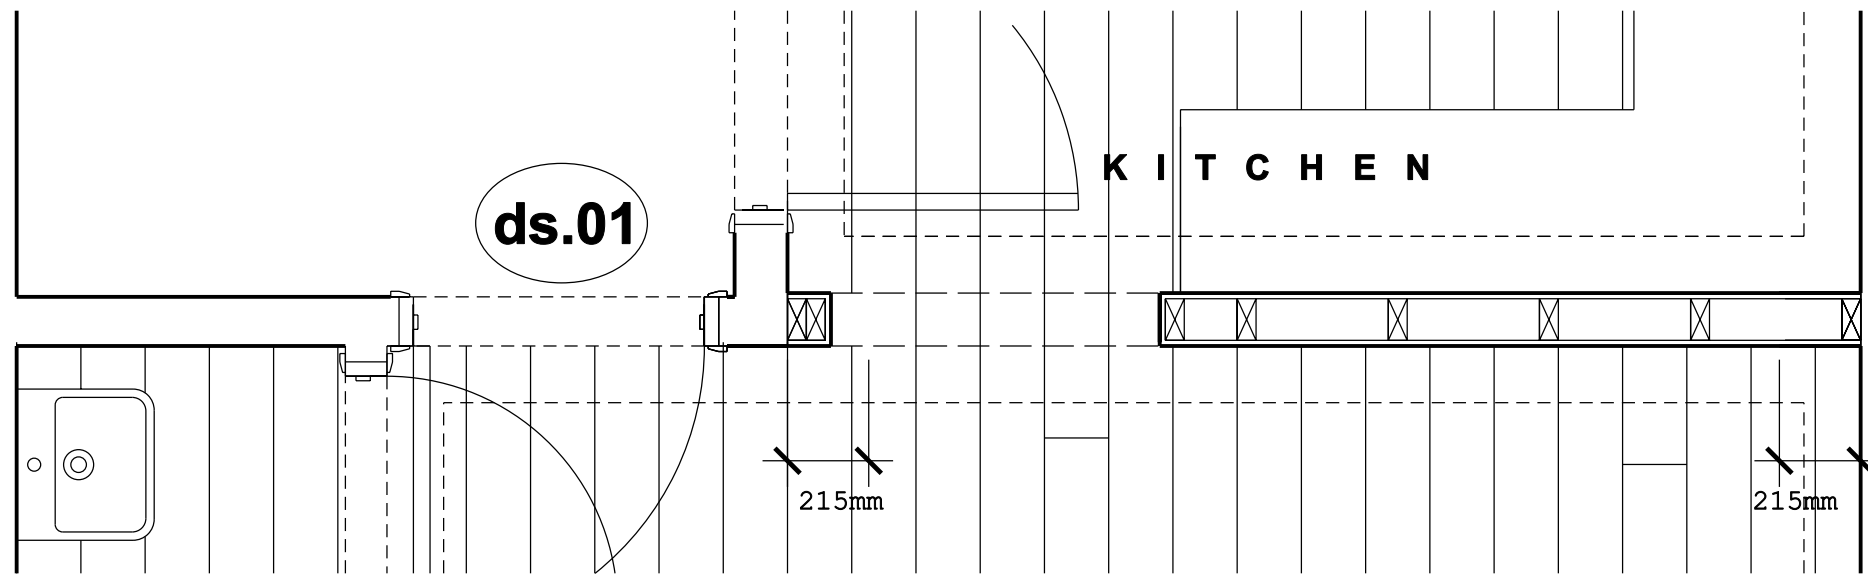

PART PLAN

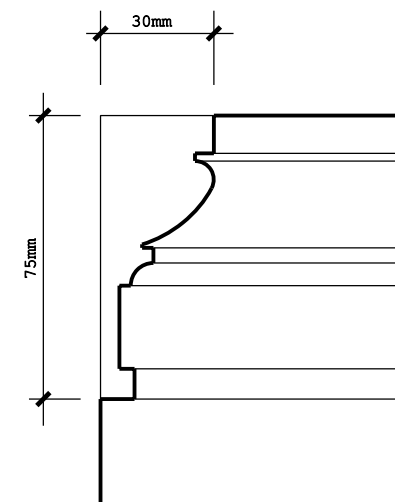

Scale 1 : 2 at A3
Stevensons of Norwich
Regency cornice 01

CORNICE DETAIL

B	25.08.16	Revised following discussion with the Conservation Officer	HW
A	04.08.16	Door design revised	HW
REV	DATE	NOTES	INIT.

PROJECT
8C CALTHORPE STREET
LONDON

DRAWING TITLE
KITCHEN WALL DETAIL

STATUS				
PLANNING				
DATE	DRAWN	CHECK	SCALE @ A3	
20.07.2011	HW	XX	1:20	
PROJECT NUMBER	UNIT / BLOCK	CI / SFB CODE	TYPE & NUMBER	REVISION LETTER
0.....	A	1006	B	

CHRIS DYSON ARCHITECTS

11 PRINCELET STREET
SPITALFIELDS LONDON E1 6QH

7 PIERREPONT STREET
BATH BA1 1LB

T: 020 7247 1816 F: 020 7377 6082 W: www.chrisdyson.co.uk