




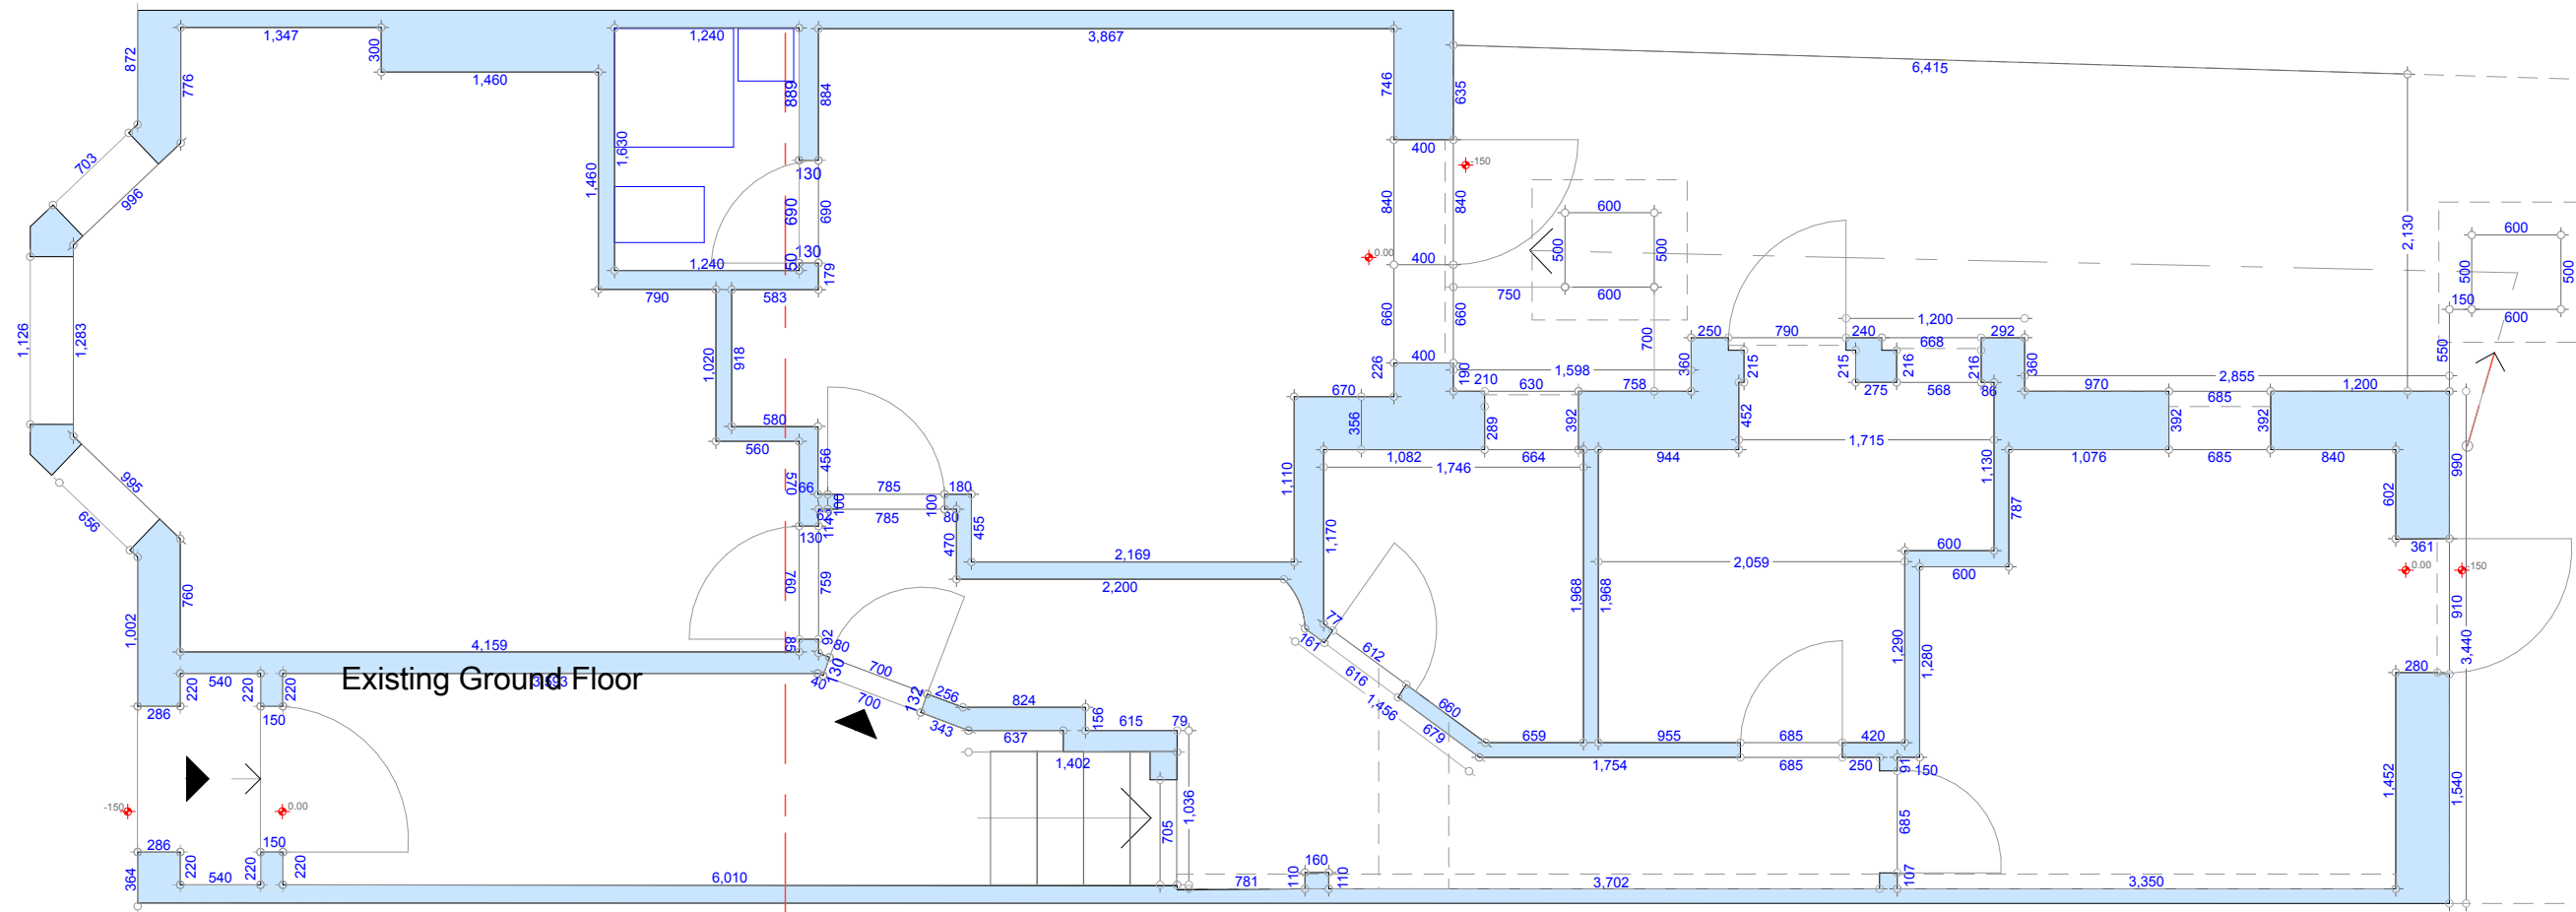

Existing Ground Floor

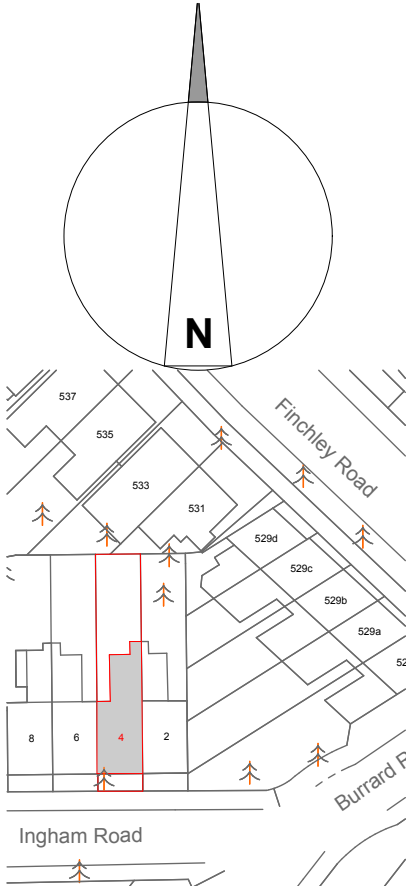

Location Plan
Scale 1 : 1250

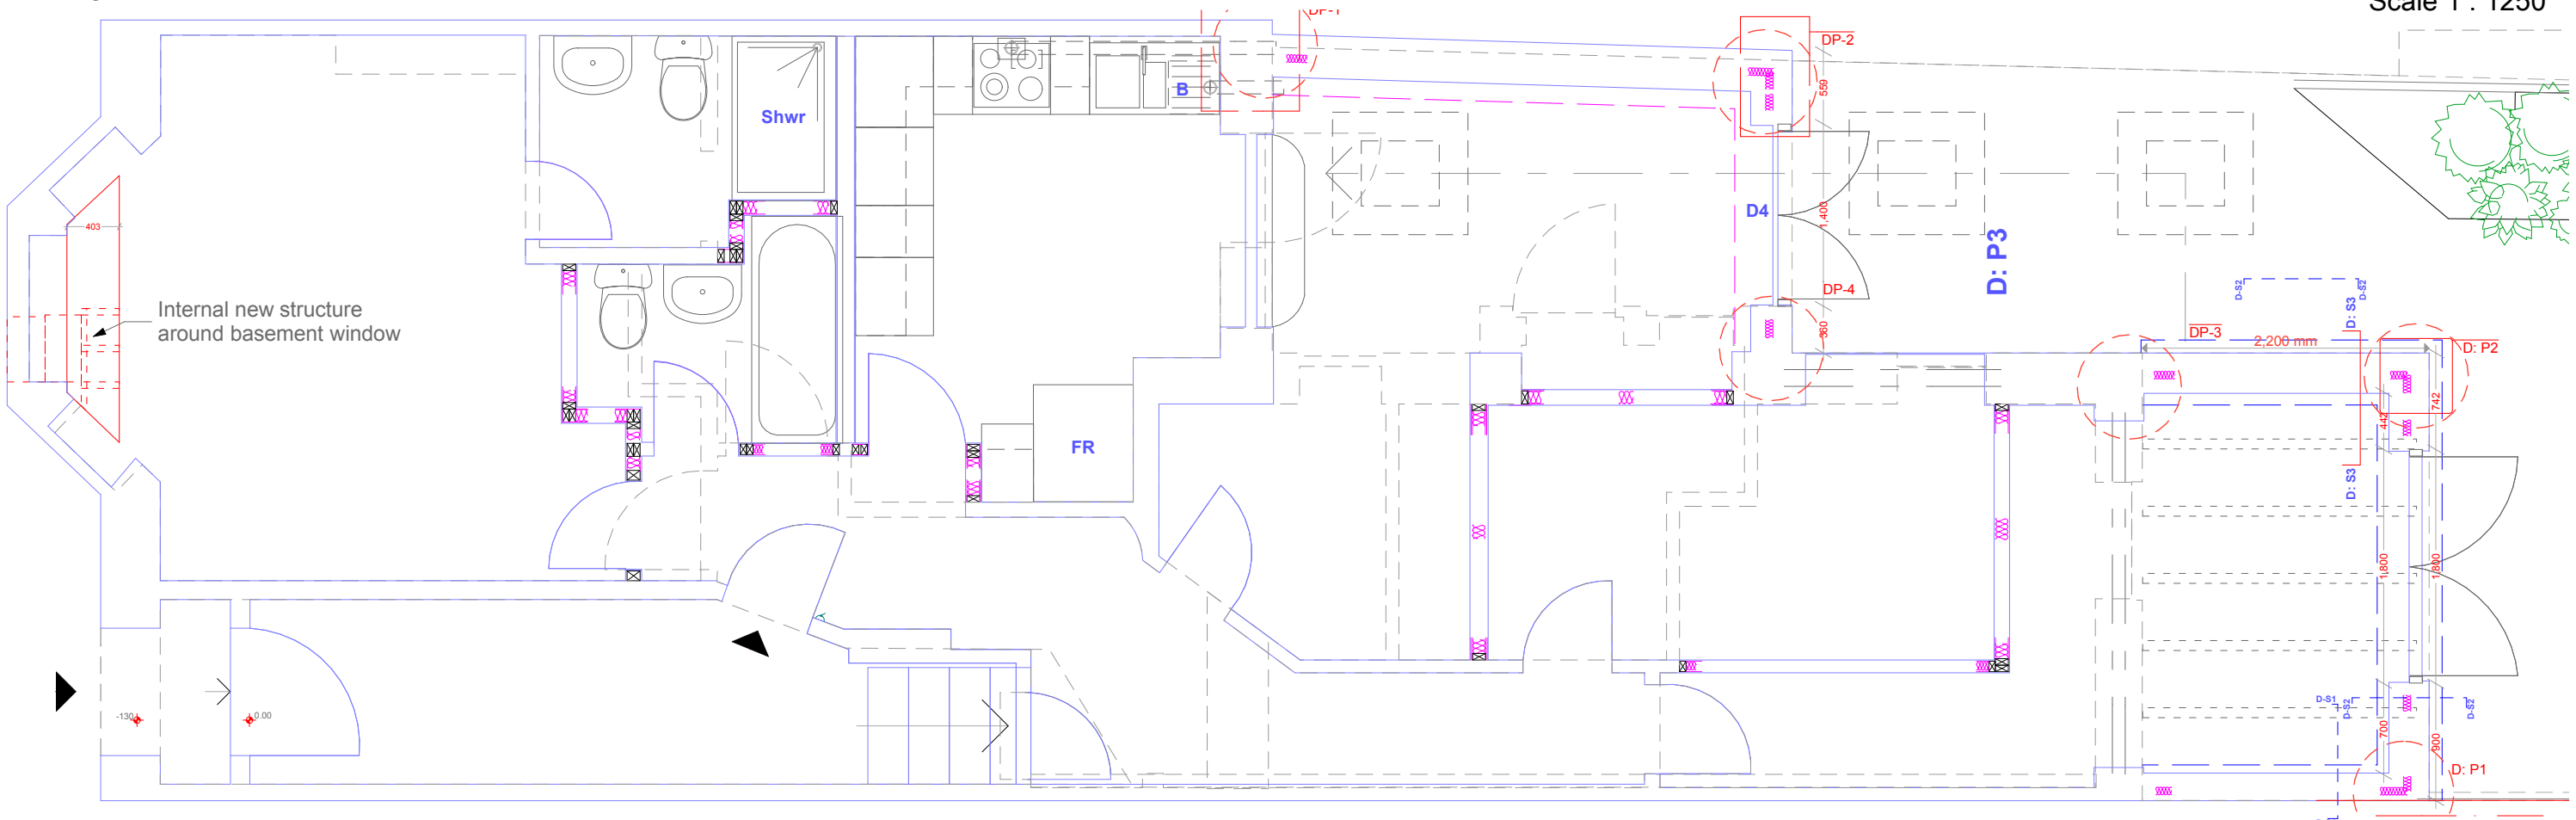

Proposed Ground Floor

Project: 4 Ingham Road, London NW6 1DE

Client: Mr. & Mrs. O'Connor
Project No:281

Date: Aug 2016

Dwgs: Plans
Scale: 1: 100

Dwg No : PP/ 281/01
Rev. :

© THIS DRAWING IS PROTECTED BY THE, COPYRIGHT, DESIGN & PATENTS ACT 1988 & MAY NOT BE COPIED OR REPRODUCED IN ANY FORM WITHOUT THE PRIOR CONSENT OF ADMC LT.

ADMC Ltd.
Architectural Design & Management Co.

7 Ridge Hill, London NW11 8PN.

T: 020 8922 8825 E: admcltd@btinternet.com