




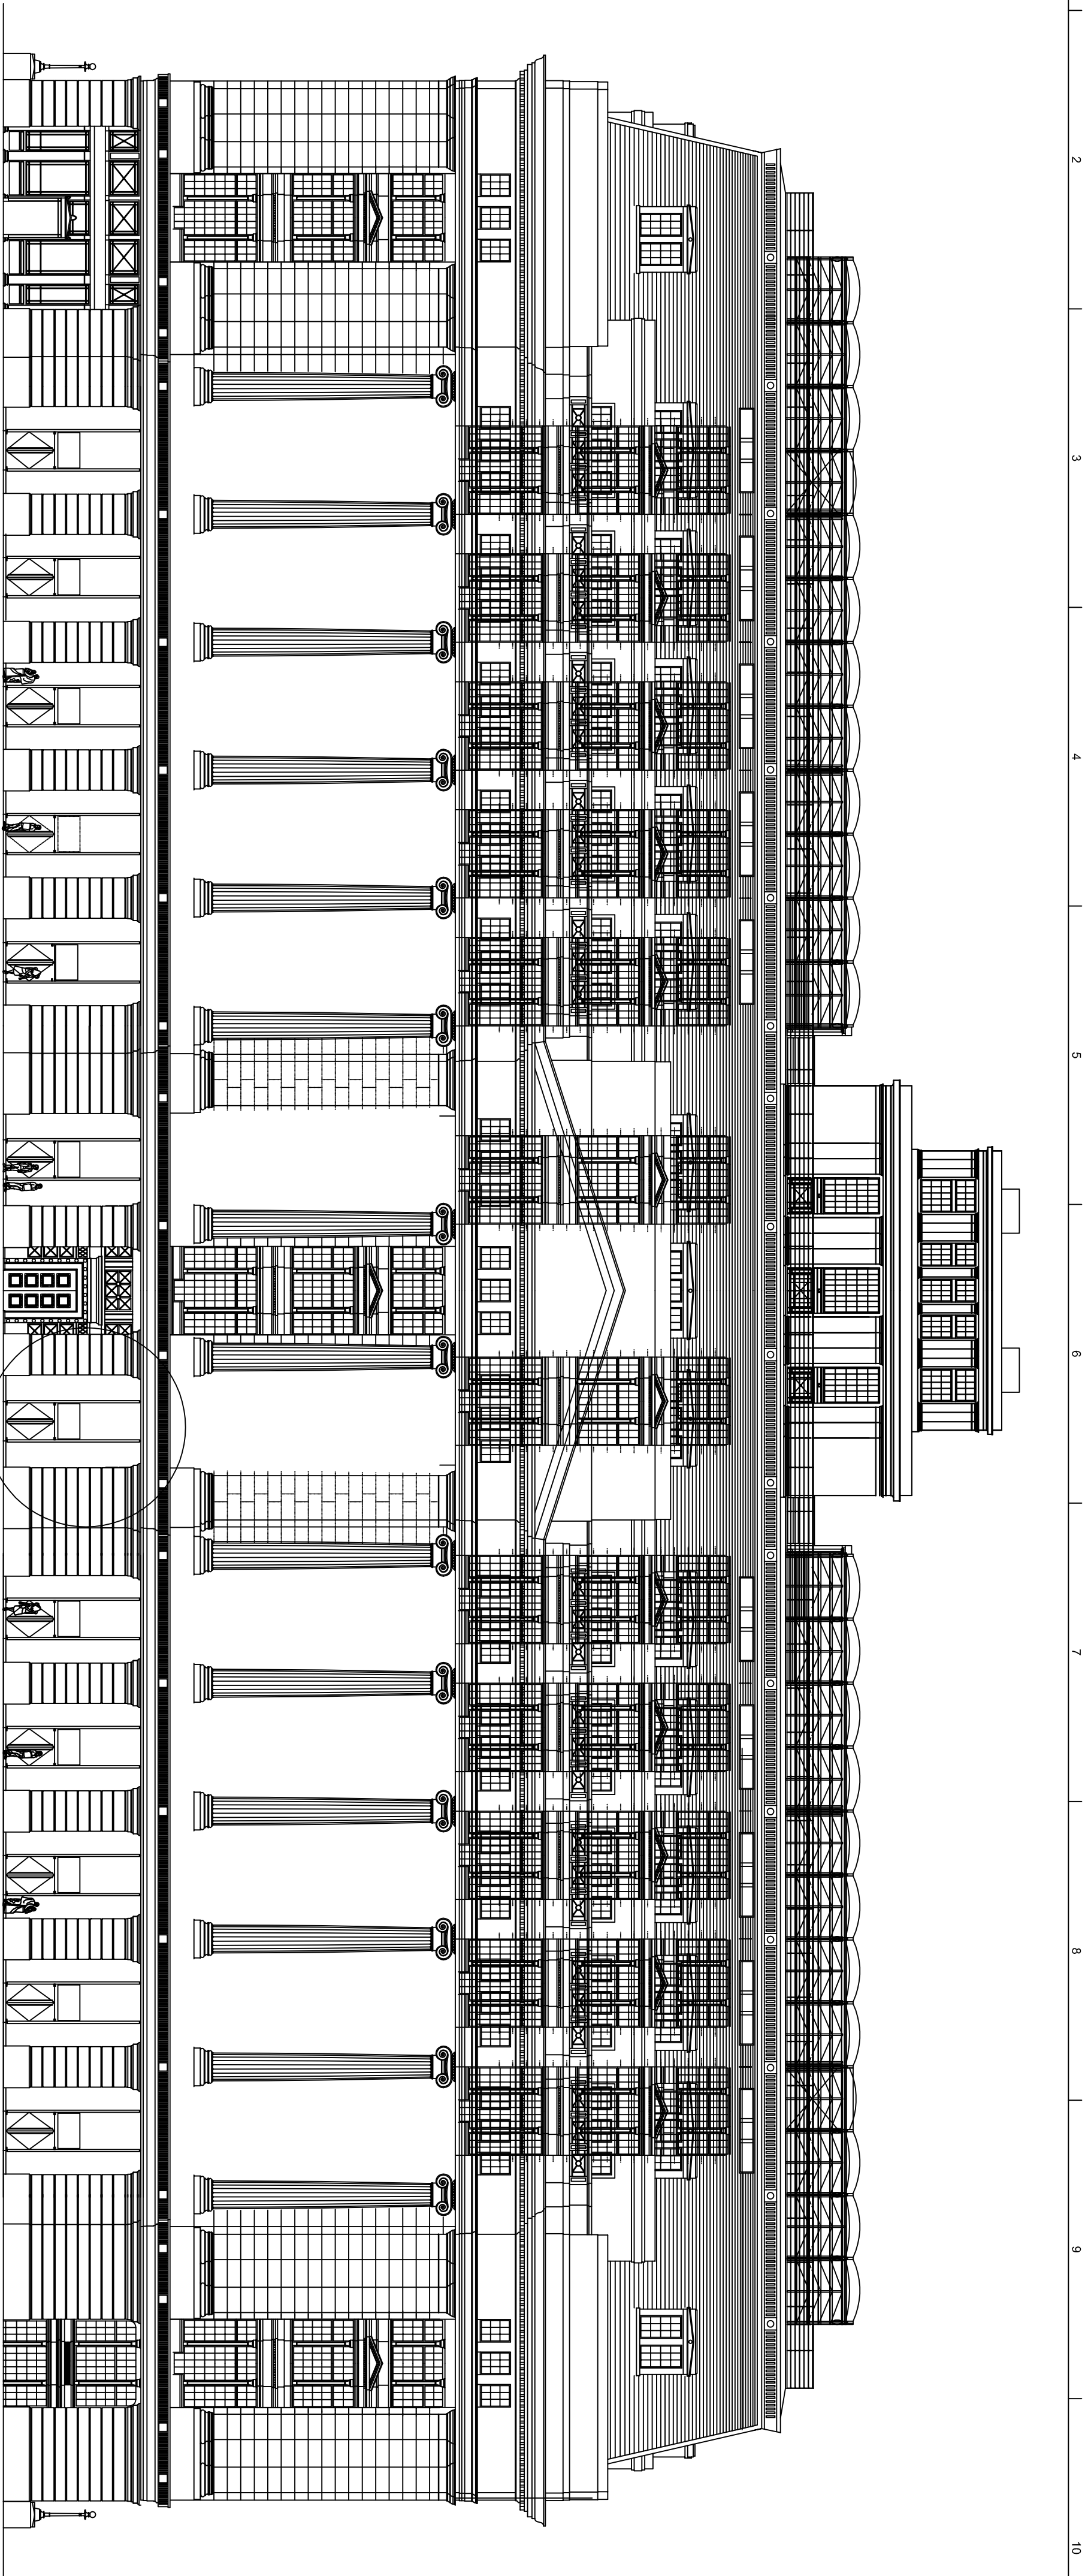

01 Shopfront Type A
Building Elevation
002 Scale: 1:200 @ A1

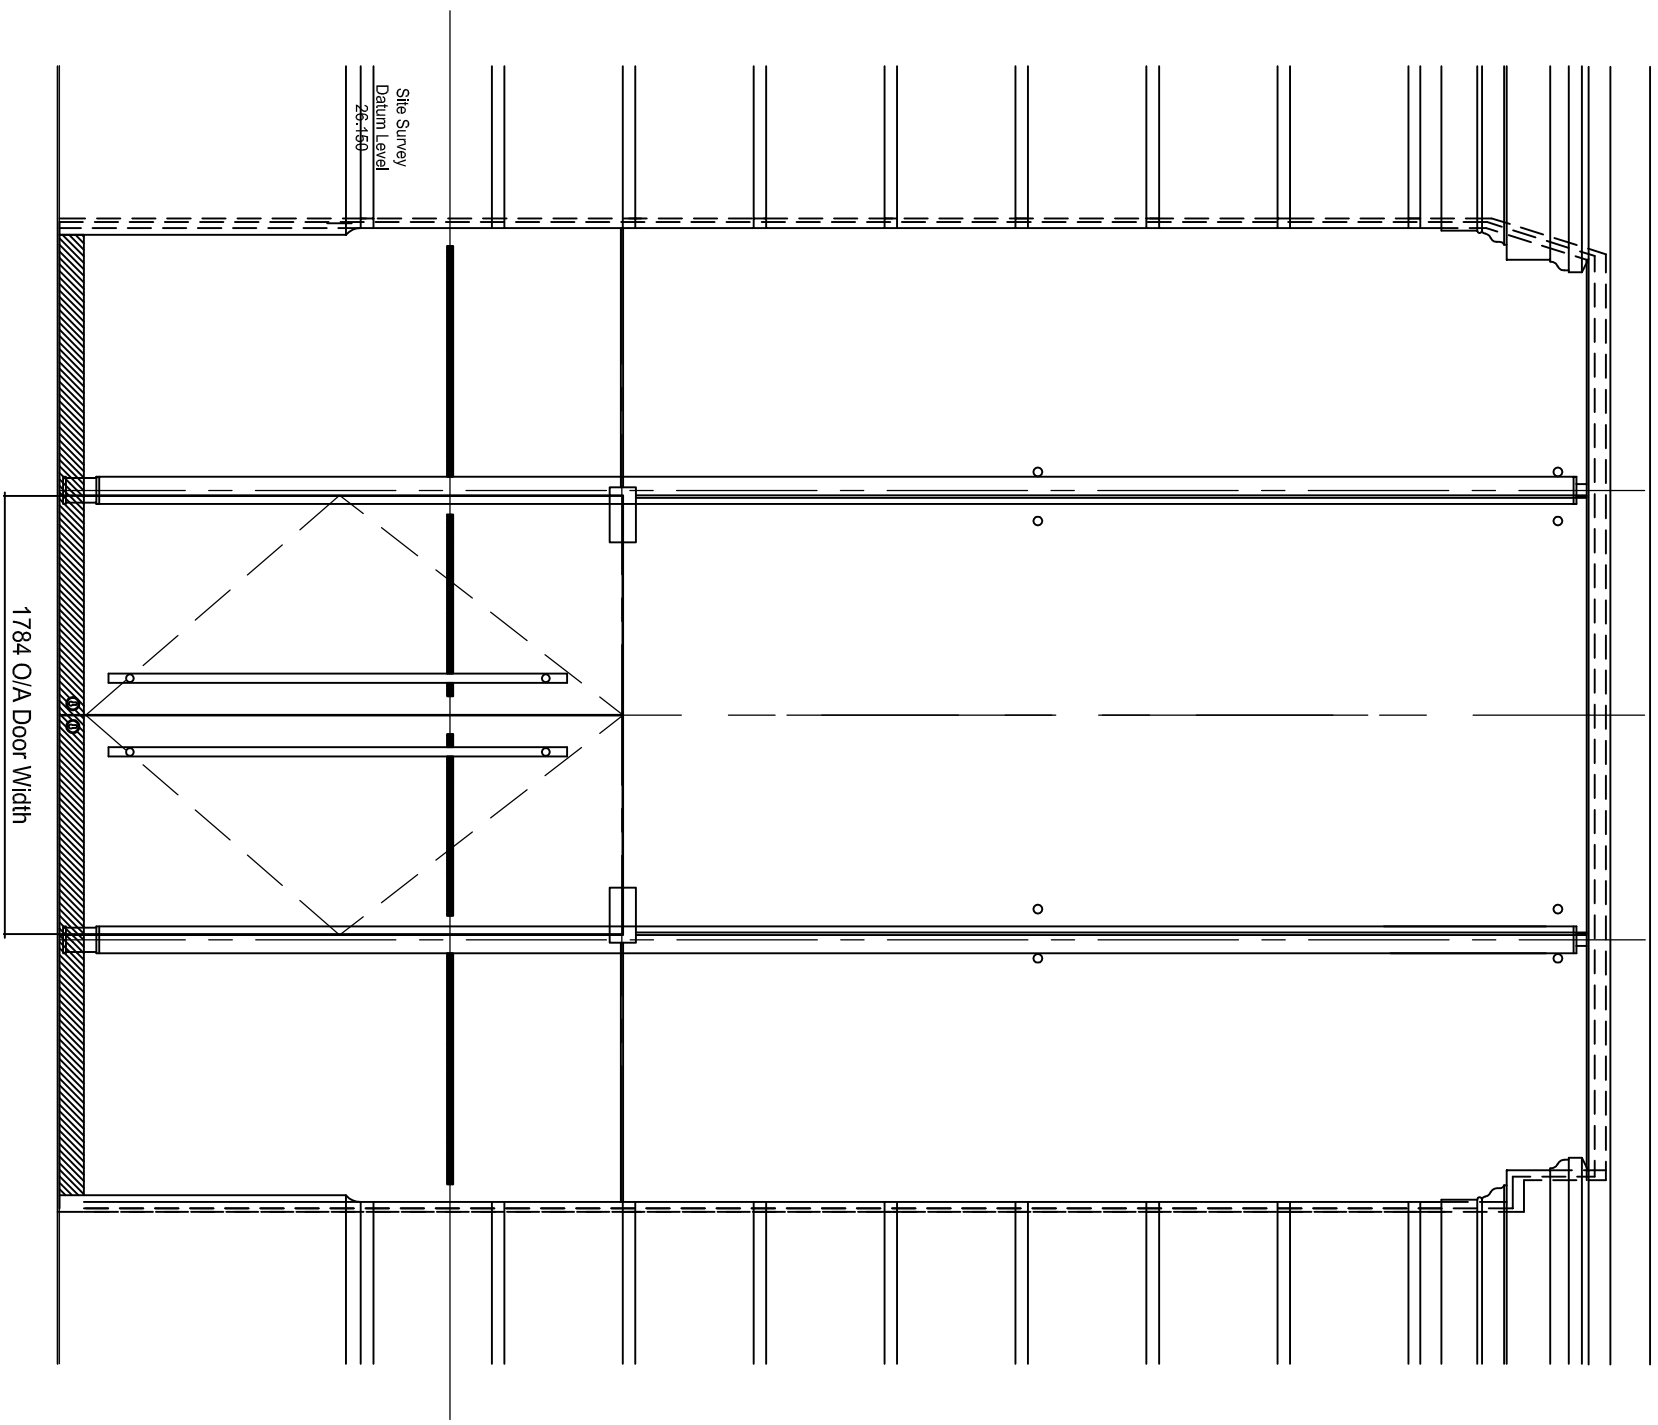

02 Shopfront Type A
Existing Screen
002 Scale: 1:30 @ A1

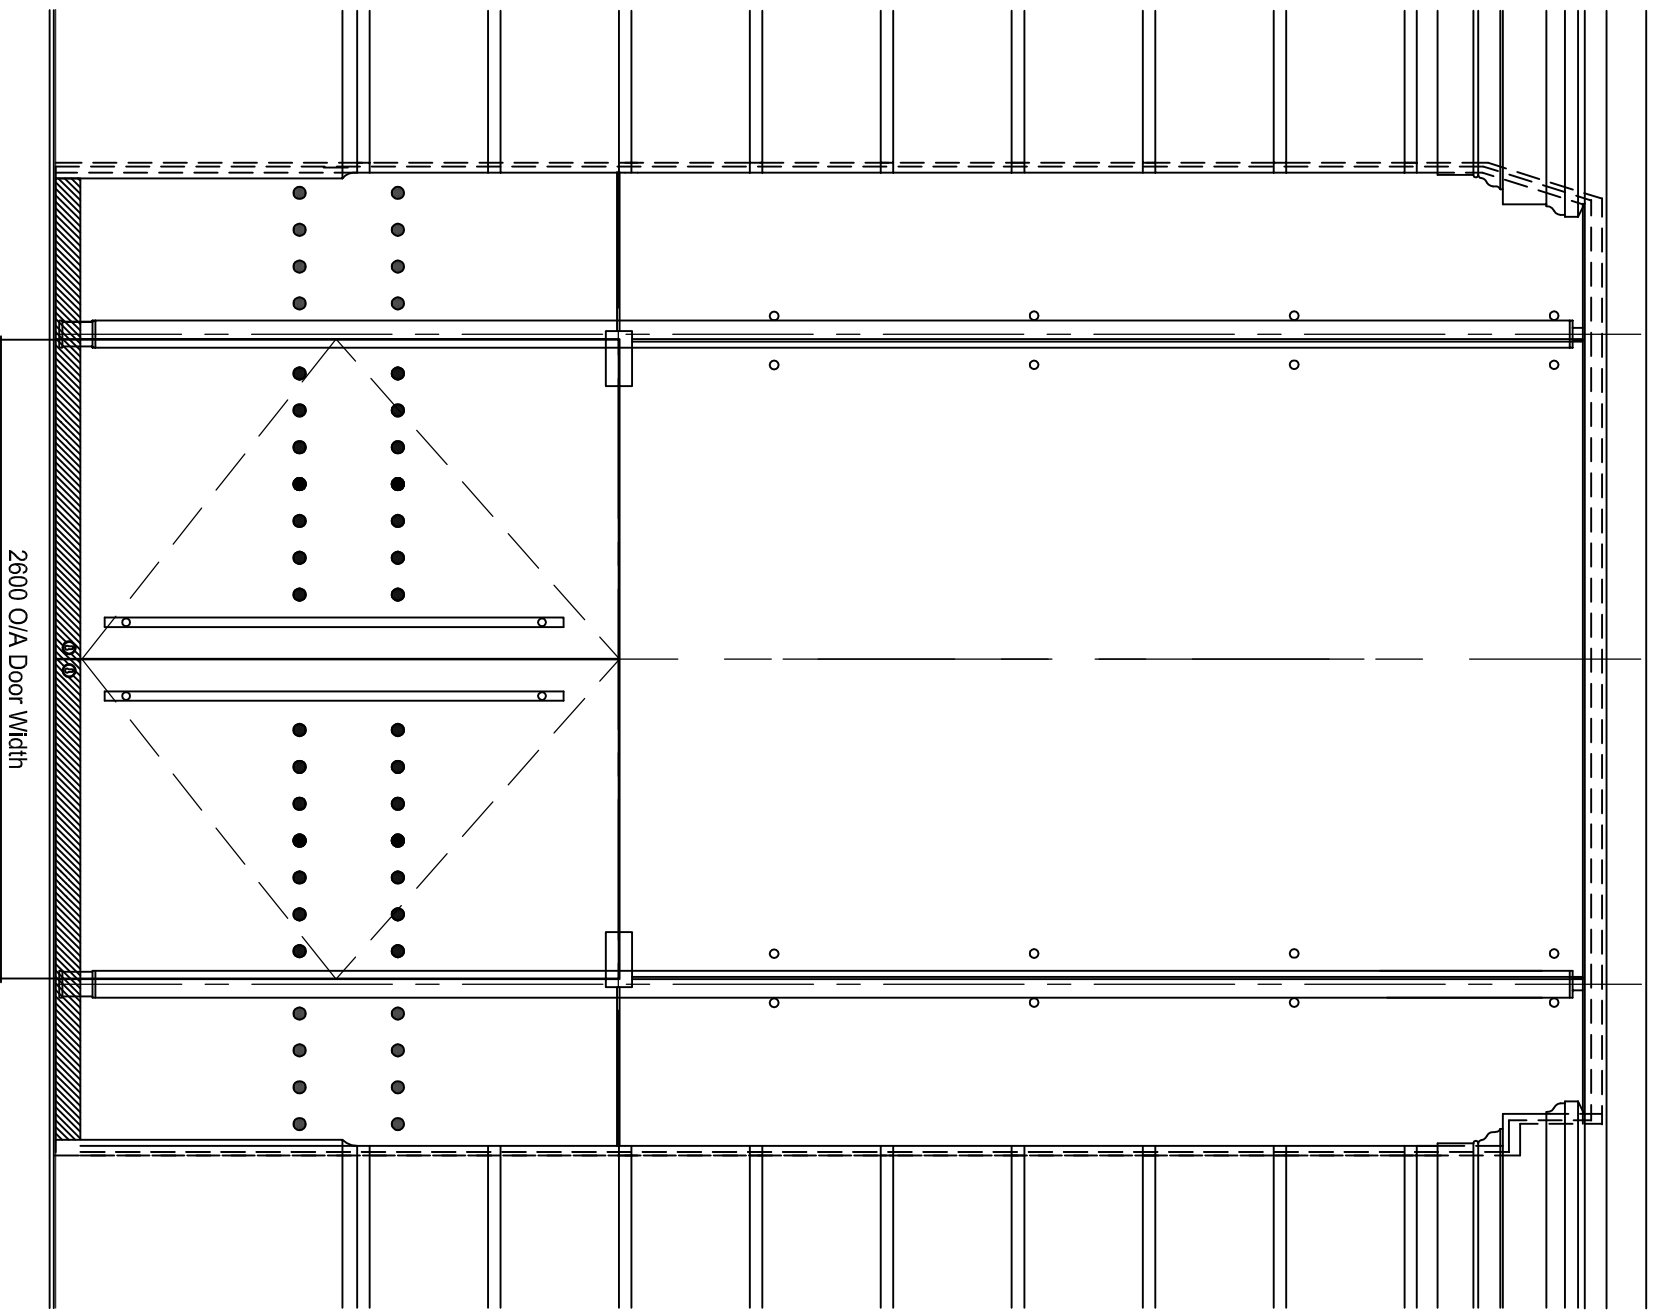

03 Shopfront Type A
Proposed Screen
002 Scale: 1:30 @ A1

Refer to OAG DWG A-001 Rev 01
for proposed screen details.

Safety Health & Environmental Information Box

Construction Risks
Maintenance / Cleaning Risks
Demolition / Adaptation Risks
Environmental / Recycling
In addition to the hazards / risks normally associated with the kind of work outlined on this drawing, take note of the nature of the work and the location of the work. It is assumed that all works on this drawing will be carried out by a competent contractor working under appropriate to an approved method statement.

Prelim	22.08.16	Screen Locations amended	LJC JF
Rev	Date	Description	Drawn Checked

Preliminary

OAG LIMITED COURTYARD HOUSE WEST END ROAD HIGH WYCOMBE BUCKINGHAMSHIRE HP11 2QB	Tel: +44 (0) 1494 482700 Email: action@oag.uk.com Web: www.oag.uk.com © OAG Ltd 2016
--	---

Project: Victoria House

Title:

Shopfront Type A Proposed & Existing Elevations

Drawn: LJC	Checked: JF	Scale @ A1: 1:200/1:30	Approved:
Date: 09.08.16	Date: 09.08.16	Date:	Revision:
Drawing No.: A - 002			Prelim 01