



ELEVATION

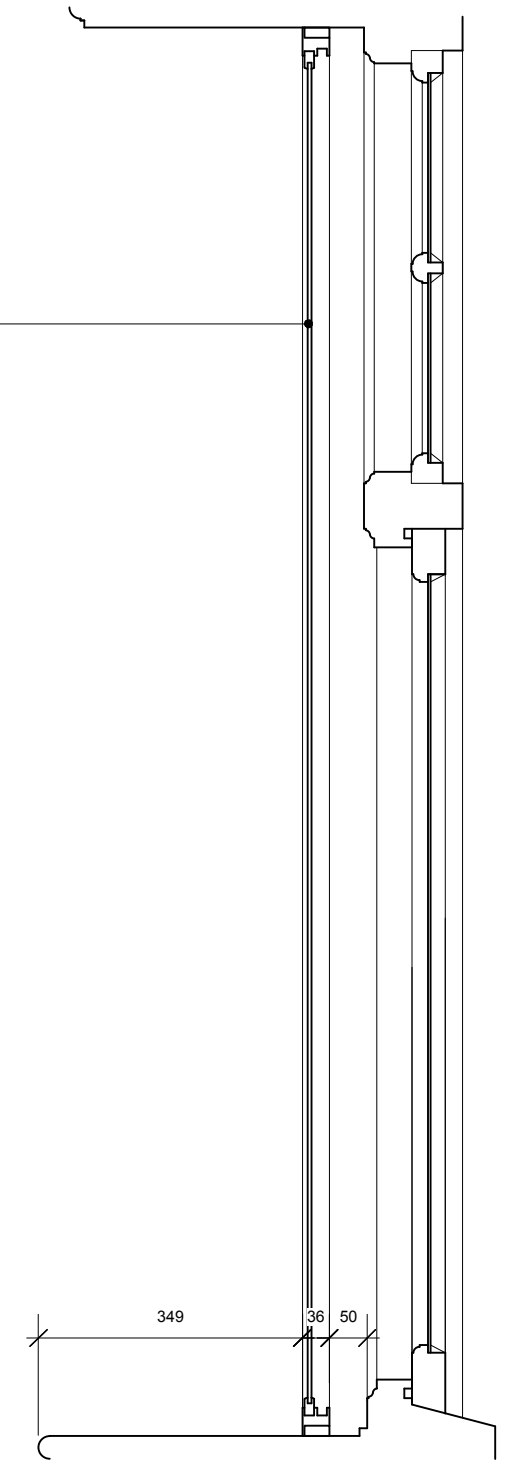

SECTION A

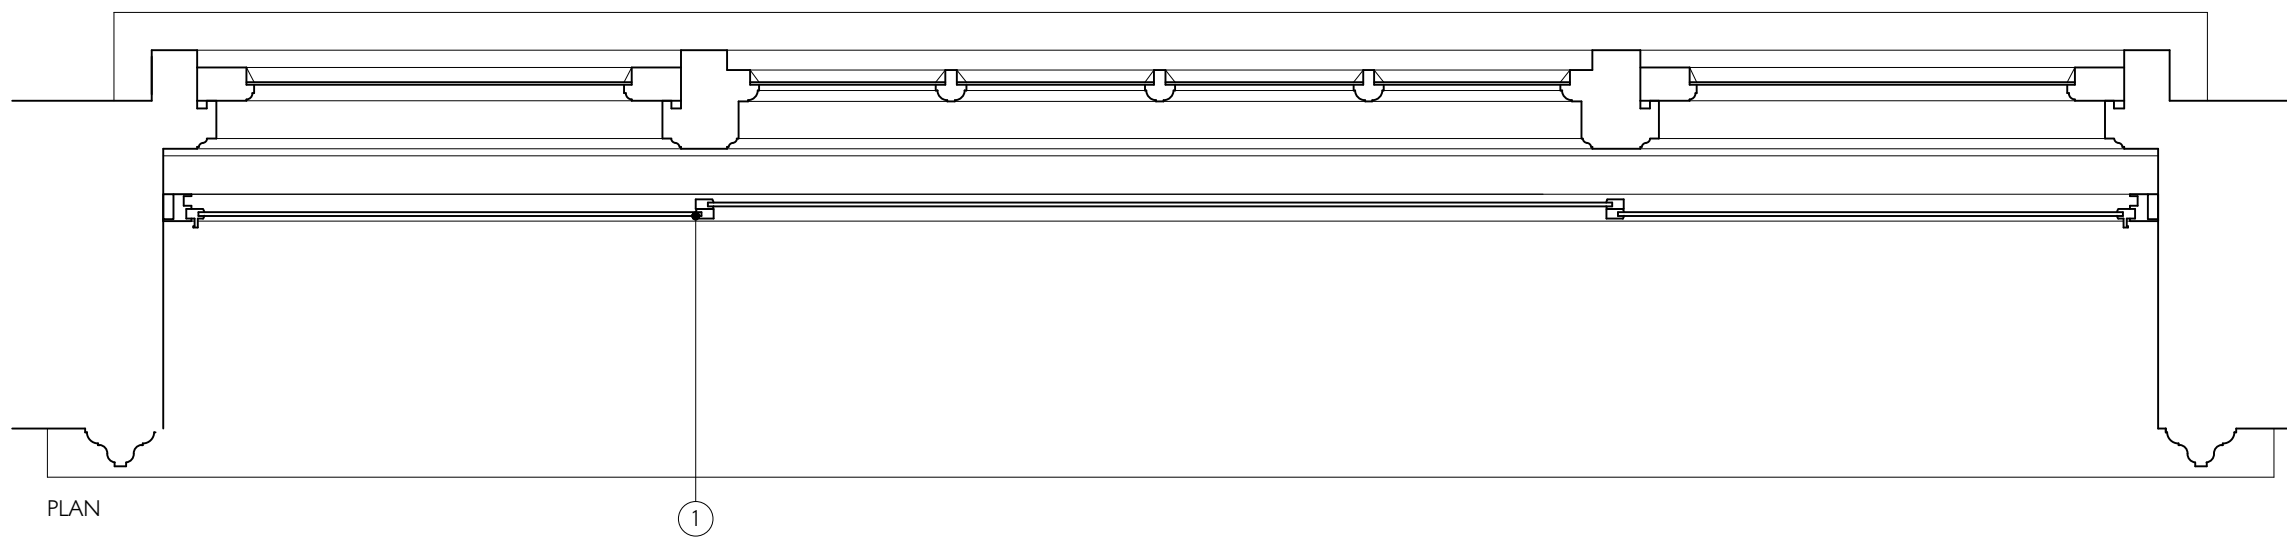

PLAN

NOTES:
 ① Aluminium secondary glazing. Slimline horizontal sliding window in 3 sections corresponding to the existing mullions to be fitted. See selectaglaze Series 10 or similar.

50 NETHERHALL GARDENS

BEDROOM WINDOW	DRWG	SK003
SECONDARY GLAZING	SCALE	1:5 @ A3
AS PROPOSED	DATE	AUG. 2016