


Boundary Line

Boundary Line

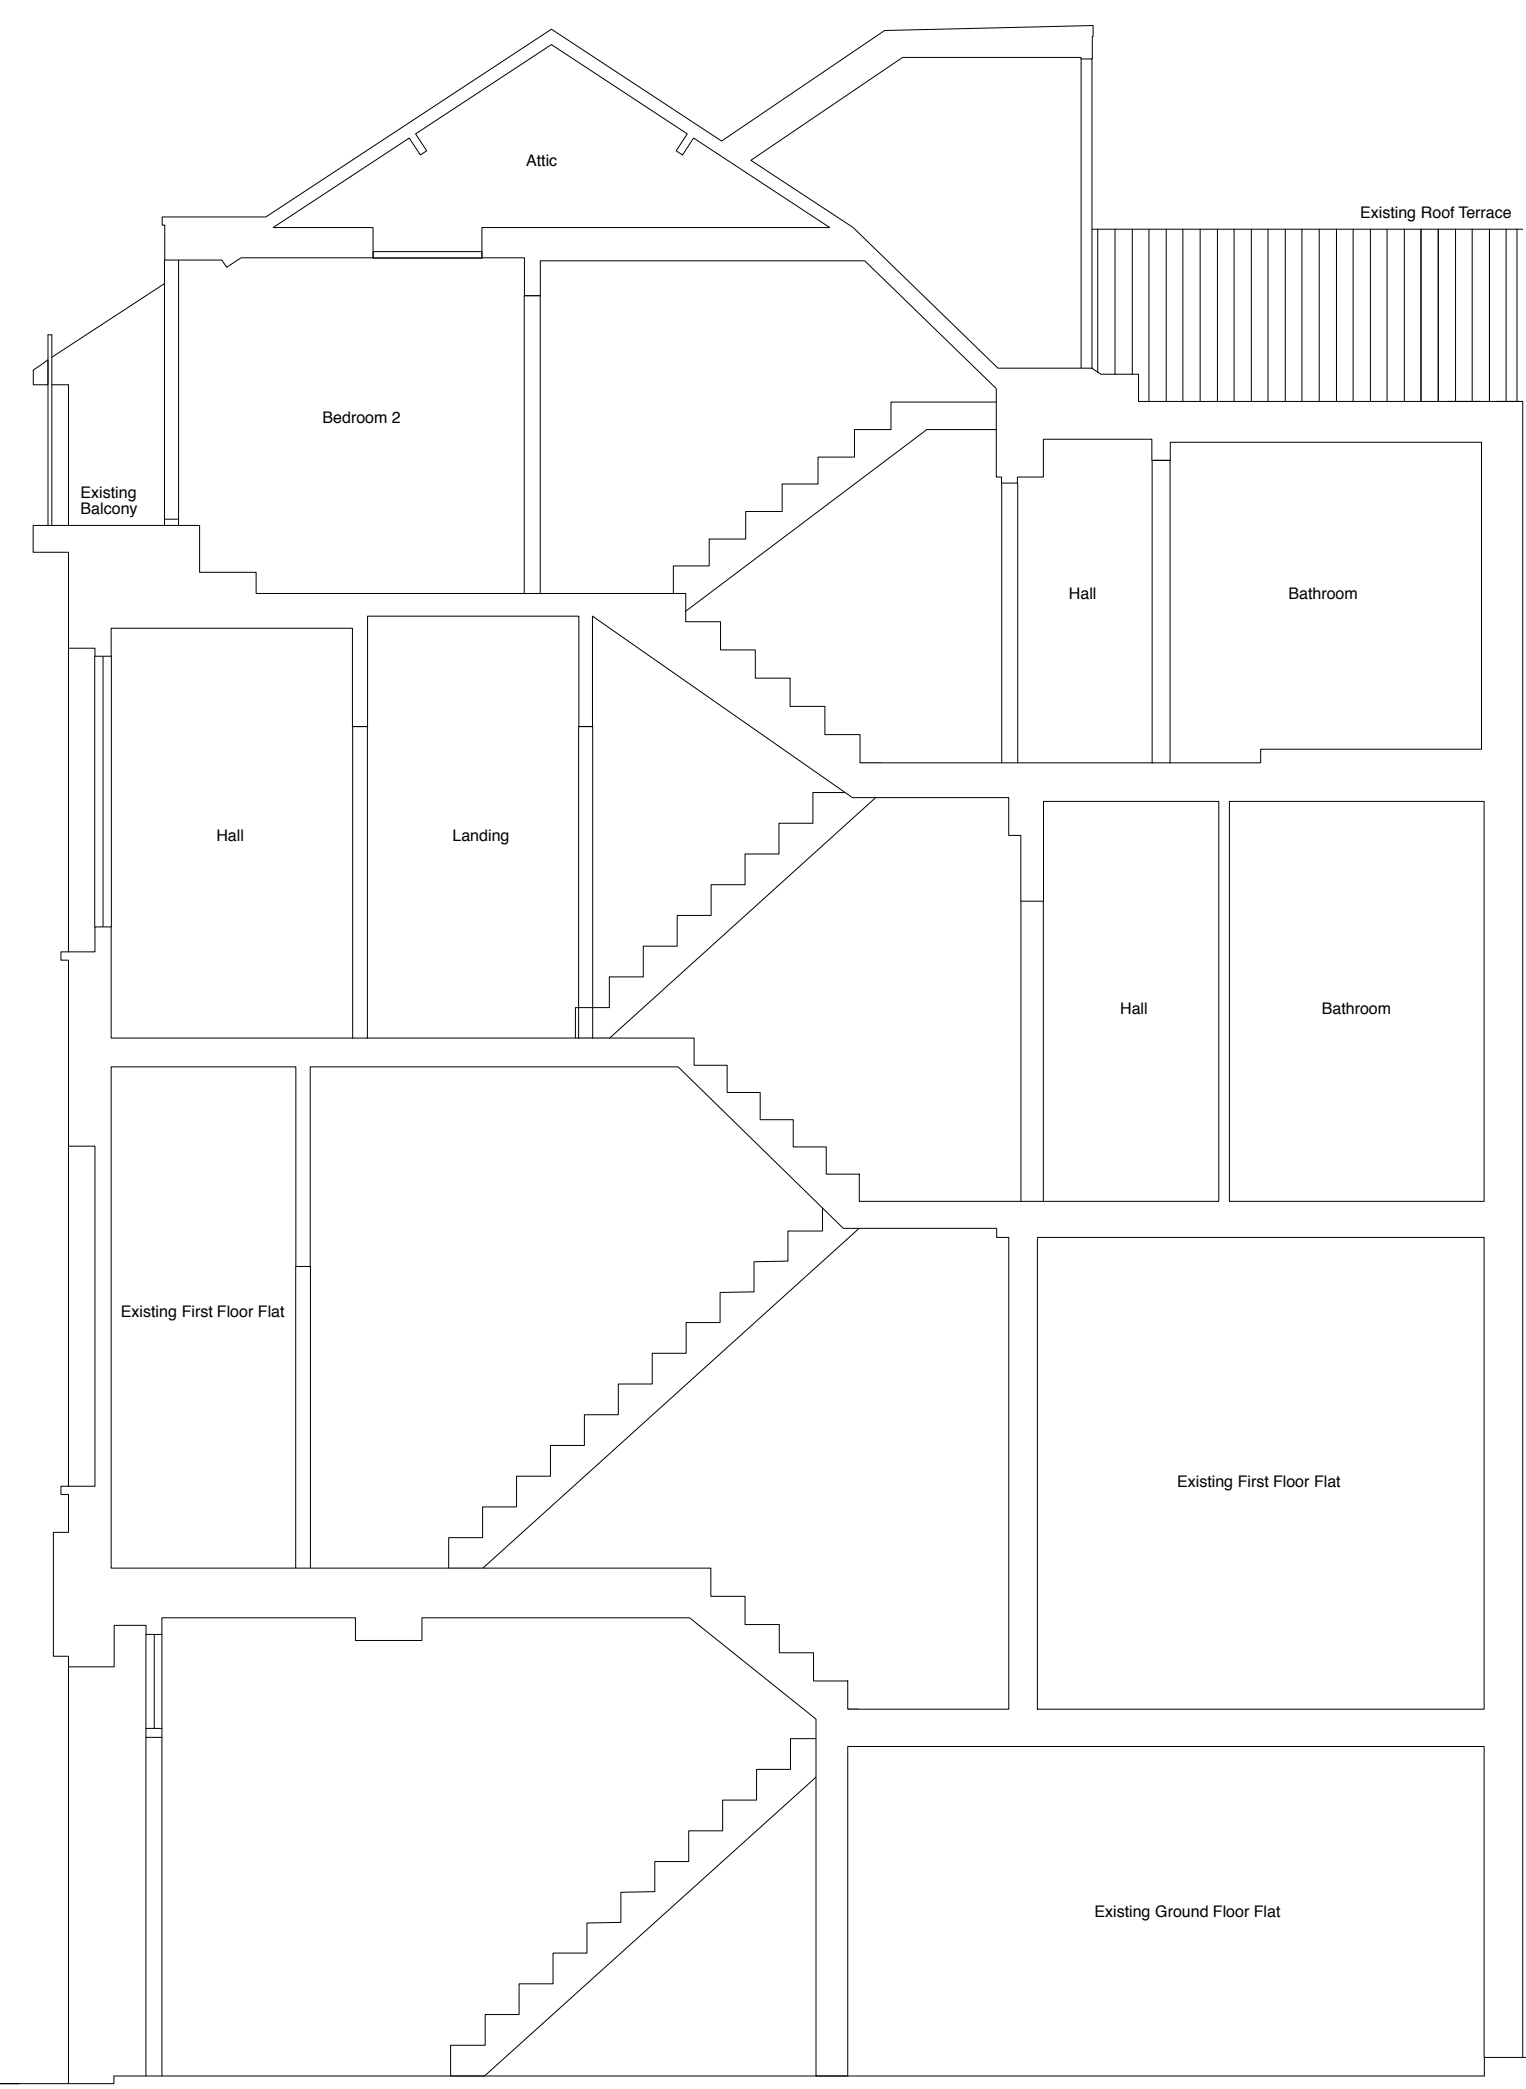

90.000m

90.000m

85.000m

85.000m

Pavement


Drive

Rear Garden

SOUTH HILL PARK GARDENS (BELOW)

No.81 South Hill Park Gardens

APPLICATION SITE

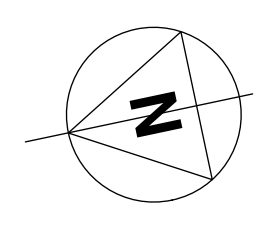

0 1m 2m 3m 4m 5m

EXISTING SECTION AA

NOTE:
 Dimensions to be checked by the Contractor against site conditions. The Contractor to satisfy himself that the intended work is feasible prior to starting work on site.
 All work to be carried out in accordance with Structural Engineer's design, details and specification.

rev.	date	notes

PROJECT	81 SOUTH HILL PARK, LONDON, NW3 2SS		
CLIENT	ADAM ANDREWS		
SCALE	1:50 @ A1	DATE	AUG 16
CHKD.	DWG NO.	DWG BY	REV.
	539-PA.09	HG	

DRAWING TITLE
EXISTING SECTION AA

gpad architecture & interior design

T: 020 7549 2133
 F: 020 7549 2144
 E: info@gpadltd.com
 W: www.gpadltd.com

Unit 1
 9a Dallington Street
 Clerkenwell
 London EC1V 0BQ

© gpad london ltd.